

STATE	PROJECT NO.	YEAR	SHEET NO.	TOTAL SHEETS
KANSAS				

LEGEND
Scale - 1" = 1000'

Basis of Bearings is Grid North-Referenced
From the KRCS-Zone 6 Beloit Coordinate System

△ = Found Monuments, See Filed Land Survey Reference Reports for Monument, Origin and Methods of Recovery.


▲ = SET 5/8" x 24" Rebar w/BW Cap CLS #14
See Filed Land Survey Reference
Reports for Monument and Methods
of Establishment.

56-80 KA-6537-04
Rice County
October 2022
Bartlett & West, Inc.
John H Lilak

56-80 KA-6537-01
McPherson County Kansas
J. Lilak October 2022 thru March 2023


Project Section Corner Coordinates derived from
KRCS - Zone 6 Beloit

19005 322103.423, 65667177.827 Center C/er Sec. 19 T19S R5W
19405 324756.143, 6567175.739 North 1/4 Corner Sec. 19 T19S R5W
19505 324732.445, 6569820.818 Northeast Corner Sec. 19 T19S R5W
19605 322084.389, 6569822.189 East 1/4 Corner Sec. 19 T19S R5W
30005 316801.520, 6567188.465 Center C/er Sec. 30 T19S R5W
30405 319454.021, 6567179.304 North 1/4 Corner Sec. 30 T19S R5W
30505 319437.324, 6569819.098 Northeast Corner Sec. 30 T19S R5W
30605 316784.596, 6569831.129 East 1/4 Corner Sec. 30 T19S R5W
30705 314131.884, 6569843.210 Southeast Corner Sec. 30 T19S R5W
30805 314152.071, 6567200.150 South 1/4 Corner Sec. 30 T19S R5W

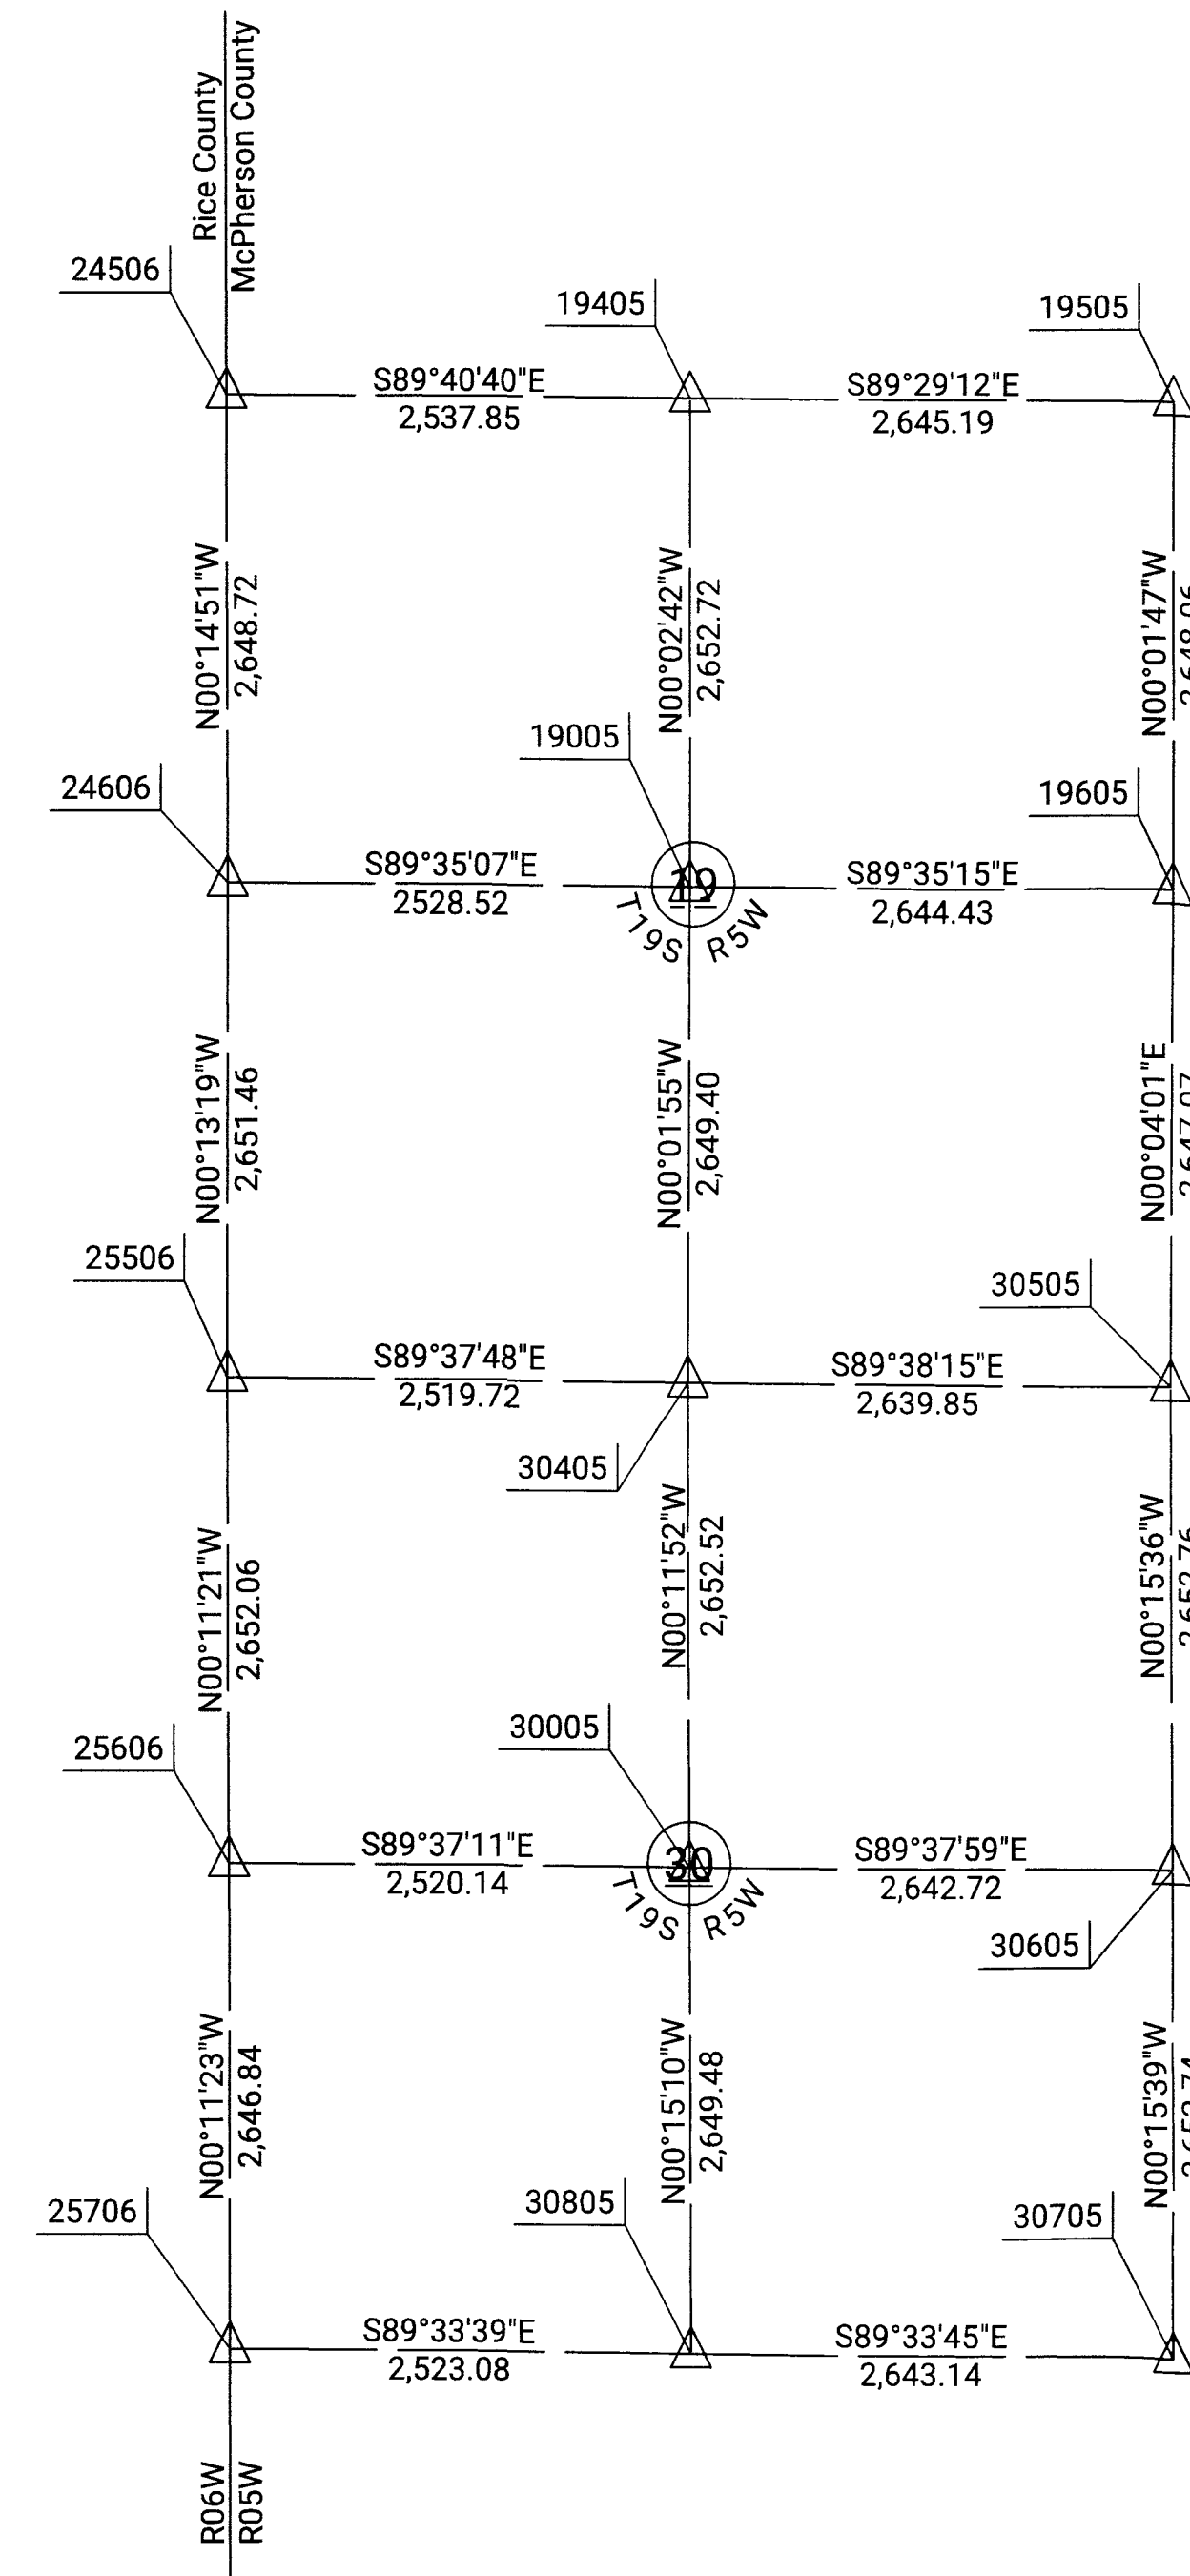

I hereby certify this drawing to be a true and correct graphical representation to be used for informational purposes in conjunction with the Kansas Department of Transportation Project 56-80 KA-6537-01 McPherson County Kansas.

If the surveyor's signature is not blue in color the drawing is a copy that should be assumed to contain unauthorized alterations. The certification contained on this document shall not apply to any copies.

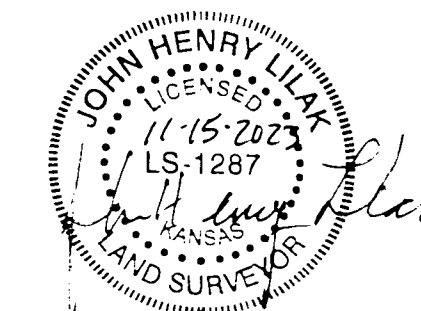

John H. Lilak PLS No. 1287
Bartlett and West No. CLS #14

KANSAS DEPARTMENT OF TRANSPORTATION
SECTION CORNER PLAT
TOWNSHIP 19 SOUTH RANGE 5 WEST

	BY	DATE
REFERENCES NOTED		
REFERENCES CHECKED		

Plotted :20-DEC-2023 15:33

Drawn By : TMK00997
File : KA653701spt04.dgn