


STATE	PROJECT NO.	YEAR	SHEET NO.	TOTAL SHEETS
KANSAS				

DATE	BY	REFERENCES NOTED	REFERENCES CHECKED

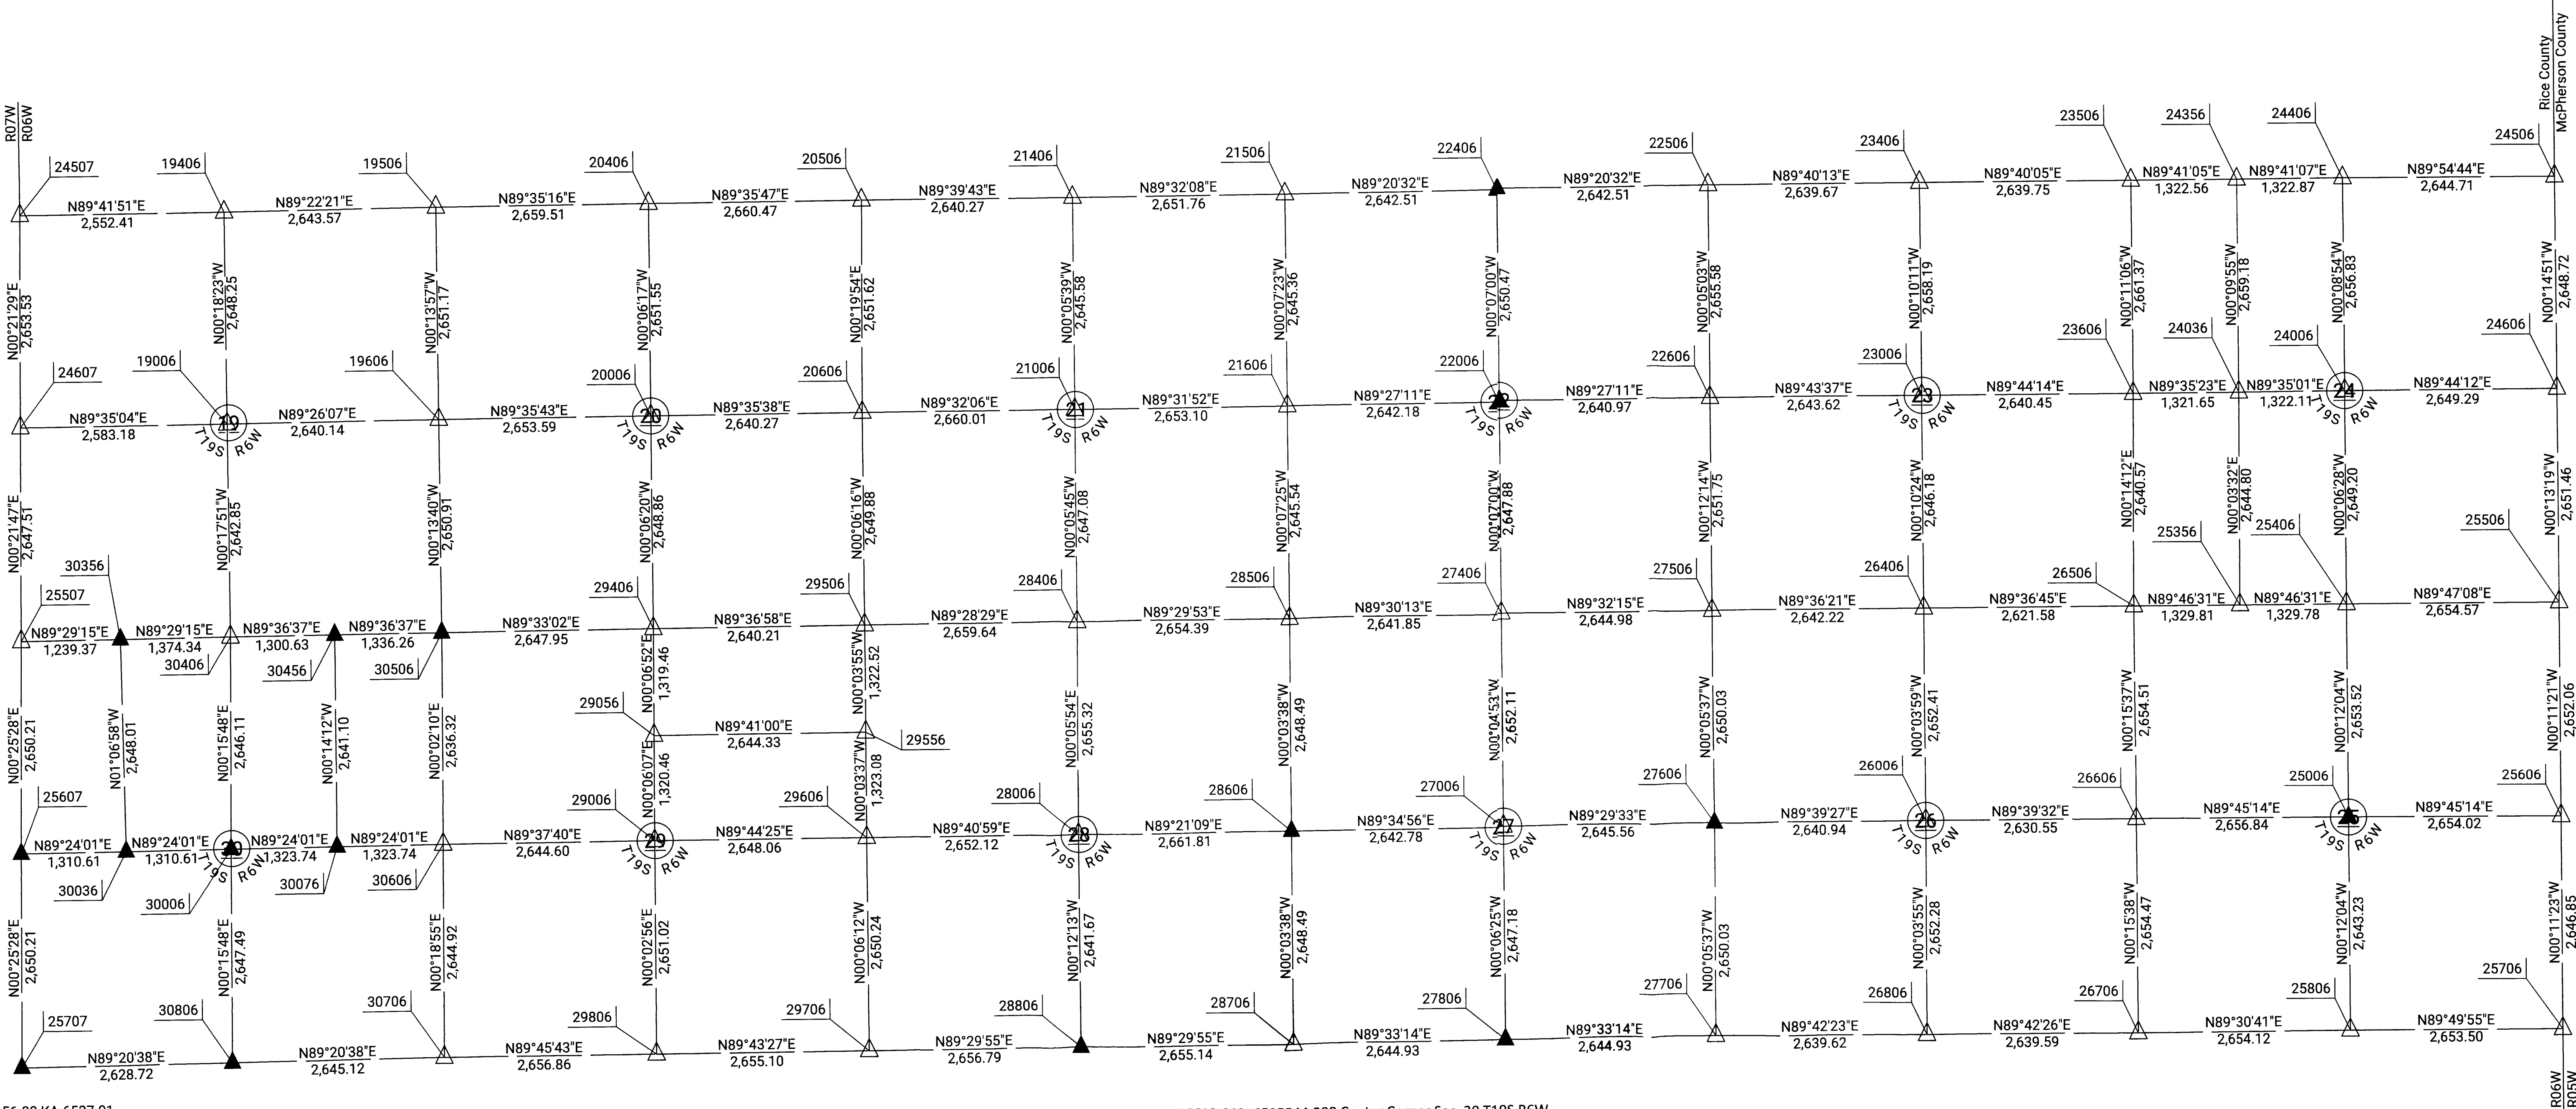

56-80 KA-6537-01
Rice County Kansas
J. Lilak October 2022 thru March 2023


Project Section Corner Coordinates derived from
KRCS - Zone 6 Beloit

19006 321908.541, 6535542.830 Center Corner Sec. 19 T19S R6W
19406 324556.756, 6535528.670 North 1/4 Corner Sec. 19 T19S R6W
19506 324585.702, 6538172.077 Northeast Corner Sec. 19 T19S R6W
19606 321934.557, 6538182.840 East 1/4 Corner Sec. 19 T19S RW
20006 321953.299, 6540836.365 Center Corner Sec. 20 T19S R6W
20406 324604.840, 6540831.515 North 1/4 Corner Sec. 20 T19S R6W
20506 324623.585, 6543491.914 Northeast Corner Sec. 20 T19S R6W
20606 321972.008, 6543476.565 East 1/4 Corner Sec. 20 T19S R6W
21006 321993.596, 6546136.485 Center Corner Sec. 21 T19S R6W
21406 324639.167, 6546132.142 North 1/4 Corner Sec. 21 T19S R6W
21506 324660.656, 6548783.819 Northeast Corner Sec. 21 T19S R6W
21606 322015.307, 6548789.495 East 1/4 Corner Sec. 21 T19S R6W
22006 322040.534, 6551431.556 Center Corner Sec. 22 T19S R6W
22406 324690.993, 6551426.158 North 1/4 Corner Sec. 22 T19S R6W
22506 324721.330, 6554068.497 Northeast Corner Sec. 22 T19S R6W
22606 322065.749, 6554072.401 East 1/4 Corner Sec. 22 T19S R6W
23006 322078.351, 6556715.992 Center Corner Sec. 23 T19S R6W
23406 324736.526, 6556708.118 North 1/4 Corner Sec. 23 T19S R6W
23506 324751.819, 6559347.827 Northeast Corner Sec. 23 T19S R6W
23606 322090.465, 6559356.417 East 1/4 Corner Sec. 23 T19S R6W
24006 322109.542, 6562000.105 Center Corner Sec. 24 T19S R6W
24036 322099.932, 6560678.030 North 1/16 Corner of the, SW 1/4 Sec. 24 T19S R6W
24356 324759.095, 6560670.363 North 1/16 Corner of the, NW 1/4 Sec. 24 T19S R6W
24406 324766.363, 6561993.229 North 1/4 Corner Sec. 24 T19S R6W
24506 324770.420, 6564637.931 Northeast Corner Sec. 24 T19S R6W
24606 322121.725, 6564649.367 East 1/4 Corner Sec. 24 T19S R6W

25006 316806.844, 6562014.390 Center Corner Sec. 25 T19S R6W
25356 319455.135, 6560675.313 North 1/16 Corner of the, NW 1/4 Sec. 25 T19S R6W
25406 319460.347, 6562005.082 North 1/4 Corner Sec. 25 T19S R6W
25506 319470.289, 6564659.632 Northeast Corner Sec. 25 T19S R6W
25606 316818.241, 6564668.384 East 1/4 Corner Sec. 25 T19S R6W
25706 314171.414, 6564677.148 Southeast Corner Sec. 25 T19S R6W
25806 314163.626, 6562023.662 South 1/4 Corner Sec. 25 T19S R6W
26006 316779.780, 6556727.066 Center Corner Sec. 26 T19S R6W
26406 319432.186, 6556723.999 North 1/4 Corner Sec. 26 T19S R6W
26506 319449.919, 6559345.516 Northeast Corner Sec. 26 T19S R6W
26606 316795.435, 6559357.573 East 1/4 Corner Sec. 26 T19S R6W
26706 314140.988, 6559369.640 Southeast Corner Sec. 26 T19S R6W
26806 314127.504, 6556730.083 South 1/4 Corner Sec. 26 T19S R6W
27006 316740.554, 6551440.712 Center Corner Sec. 27 T19S R6W
27406 319392.662, 6551436.950 North 1/4 Corner Sec. 27 T19S R6W
27506 319414.014, 6554081.840 Northeast Corner Sec. 27 T19S R6W
27606 316763.993, 6554086.169 East 1/4 Corner Sec. 27 T19S R6W
27706 314113.971, 6554090.498 Southeast Corner Sec. 27 T19S R6W
27806 314093.382, 6551445.649 South 1/4 Corner Sec. 27 T19S R6W
28006 316691.203, 6546136.366 Center Corner Sec. 28 T19S R6W
28406 319346.518, 6546140.917 North 1/4 Corner Sec. 28 T19S R6W
28506 319369.775, 6548795.203 Northeast Corner Sec. 28 T19S R6W
28606 316721.284, 6548798.001 East 1/4 Corner Sec. 28 T19S R6W
28706 314072.792, 6548800.800 Southeast Corner Sec. 28 T19S R6W
28806 314049.554, 6546145.759 South 1/4 Corner Sec. 28 T19S R6W
29006 316664.532, 6540836.259 Center Corner Sec. 29 T19S R6W
29056 317984.991, 6540838.607 West 1/16 Corner of the, NE 1/4 Sec. 29 T19S R6W
29406 319304.444, 6540841.244 North 1/4 Corner Sec. 29 T19S R6W
29506 319322.134, 6543481.390 Northeast Corner Sec. 29 T19S R6W
29556 317999.612, 6543482.898 East 1/16 Corner of the, NE 1/4 Sec. 29 T19S R6W
29606 316676.534, 6543484.287 East 1/4 Corner Sec. 29 T19S R6W
29706 314026.302, 6543489.071 Southeast Corner Sec. 29 T19S R6W
29806 314013.514, 6540833.998 South 1/4 Corner Sec. 29 T19S R6W

30006 316619.649, 6535544.388 Center Corner Sec. 30 T19S R6W
30036 316605.933, 6534233.848 South 1/16 Corner of the, NW 1/4 Sec. 30 T19S R6W
30076 316633.503, 6536868.053 South 1/16 Corner of the, NE 1/4 Sec. 30 T19S R6W
30406 319265.732, 6534182.264 North 1/16 Corner of the, NW 1/4 Sec. 30 T19S R6W
30456 319274.580, 6536857.146 North 1/16 Corner of the, NE 1/4 Sec. 30 T19S R6W
30506 319283.670, 6538193.375 Northeast Corner Sec. 30 T19S R6W
30606 316647.356, 6538191.717 East 1/4 Corner Sec. 30 T19S R6W
30706 314002.480, 6538177.165 Southeast Corner Sec. 30 T19S R6W
30806 313972.188, 6535532.220 South 1/4 Corner Sec. 30 T19S R6W

I hereby certify this drawing to be a true and correct graphical representation to be used for informational purposes in conjunction with the Kansas Department of Transportation Project 56-80 KA-6537-01 Rice County Kansas.
If the surveyor's signature is not blue in color the drawing is a copy that should be assumed to contain unauthorized alterations. The certification contained on this document shall not apply to any copies.

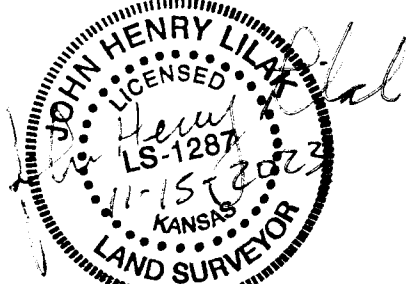

John H. Lilak PLS No. 1287
Bartlett and West No. CLS #14

LEGEND

Scale - 1" = 1000'

Basis of Bearings is Grid North-Referenced
From the KRCS-Zone 6 Beloit Coordinate System

△ = Found Monuments, See Filed Land Survey
Reference Reports for Monument, Origin
and Methods of Recovery.

▲ = SET 5/8" x 24" Rebar w/BW Cap CLS #14
See Filed Land Survey Reference
Reports for Monument and Methods
of Establishment.

KANSAS DEPARTMENT OF TRANSPORTATION
SECTION CORNER PLAT
TOWNSHIP 19 SOUTH RANGE 6 WEST