

Garber Surveying Service, P.A.



2908 North Plum St.
Hutchinson, Kansas 67502
Phone 620 665-7032 • FAX 620 663-7401


511 North Poplar St.
Newton, Kansas 67114
Phone 316 283-5053 • FAX 316 283-5073

115 East Marlin
McPherson, Kansas 67460
Phone 620 241-4441 • FAX 620 241-4458

SURVEY FOR: VERN KOCH

Project No. G2017-172

DESCRIPTION: The Northwest Quarter of the Northeast Quarter of Section 19, Township 21 South, Range 1 West of the 6th Principal Meridian, McPherson County, Kansas.

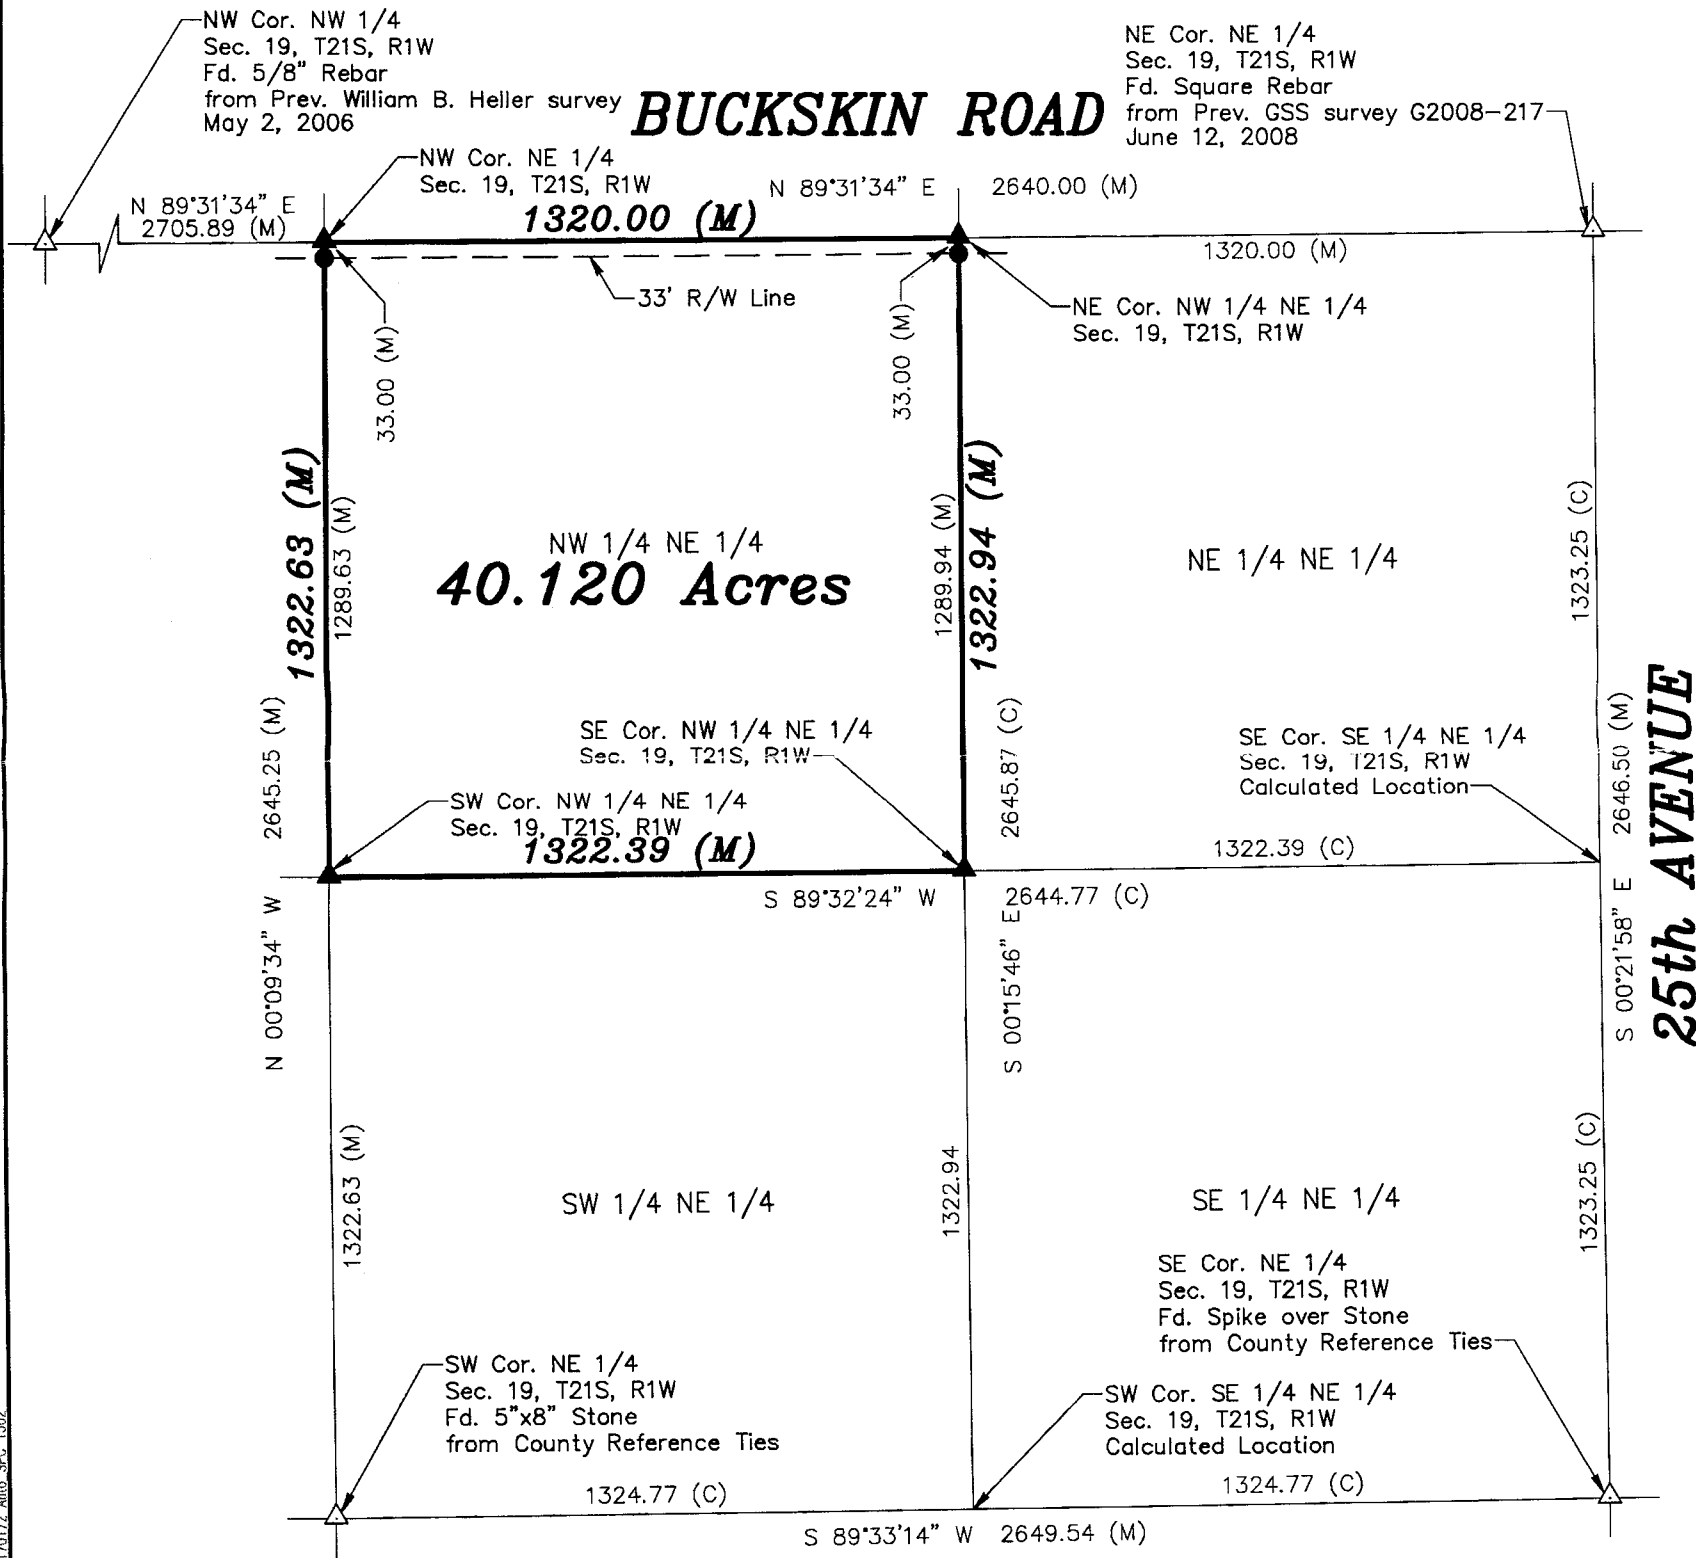

LEGEND

- △ - Sectional Monument Found
- ▲ - Section Monument Set (5/8" x 24" Rebar w/GSS Cap)
- - 5/8" x 24" Rebar Set w/GSS Cap
- (M) - Measured
- (C) - Calculated

DATE OF FIELD WORK: 3/21/2017

SURVEYOR'S CERTIFICATE:

I hereby certify this plat to be a true, correct and complete representation of the property described above as surveyed under my supervision.
Dated: 3/29/2017

Daniel E. Garber
REGISTERED
LAND SURVEYOR
KANSAS #683
3.29.2017