

Plat of Survey

Heller Boundary Surveys, W. B. Heller, L.S. 1202, 863 S. 9th, Salina, KS 67401 Ph: 1-620-245-8023

Center Cor., Sec. 19, T21S-R5W
Found: Base of stone fence post
Origin: unknown

E. 1/4 Cor., Sec. 19, T21S-R5W
Found: 5/8" rebar
Origin: unknown

For: James B. Barlow
213 1st Avenue
Inman, KS
67546

Date: March 14, 2009


James & Melva Barlow
S.E. 1/4 Sec. 19, T21S-R5W
except parcels.
BK. 259, Pg. 671

Parcel #2
142.8 Ac
incl. R/W

Scale: 1" = 440'

Legend:

- ▲ = Section Corner Found
- = Property pin found
- = 1/2" x 24" rebar & T.D. cap set
- P.O.B. = Point of Beginning
- R/W = Public Road Right of Way
- (M) = measured distance
- (R) = record distance
- ⚡ = section line
- ℙ = property line

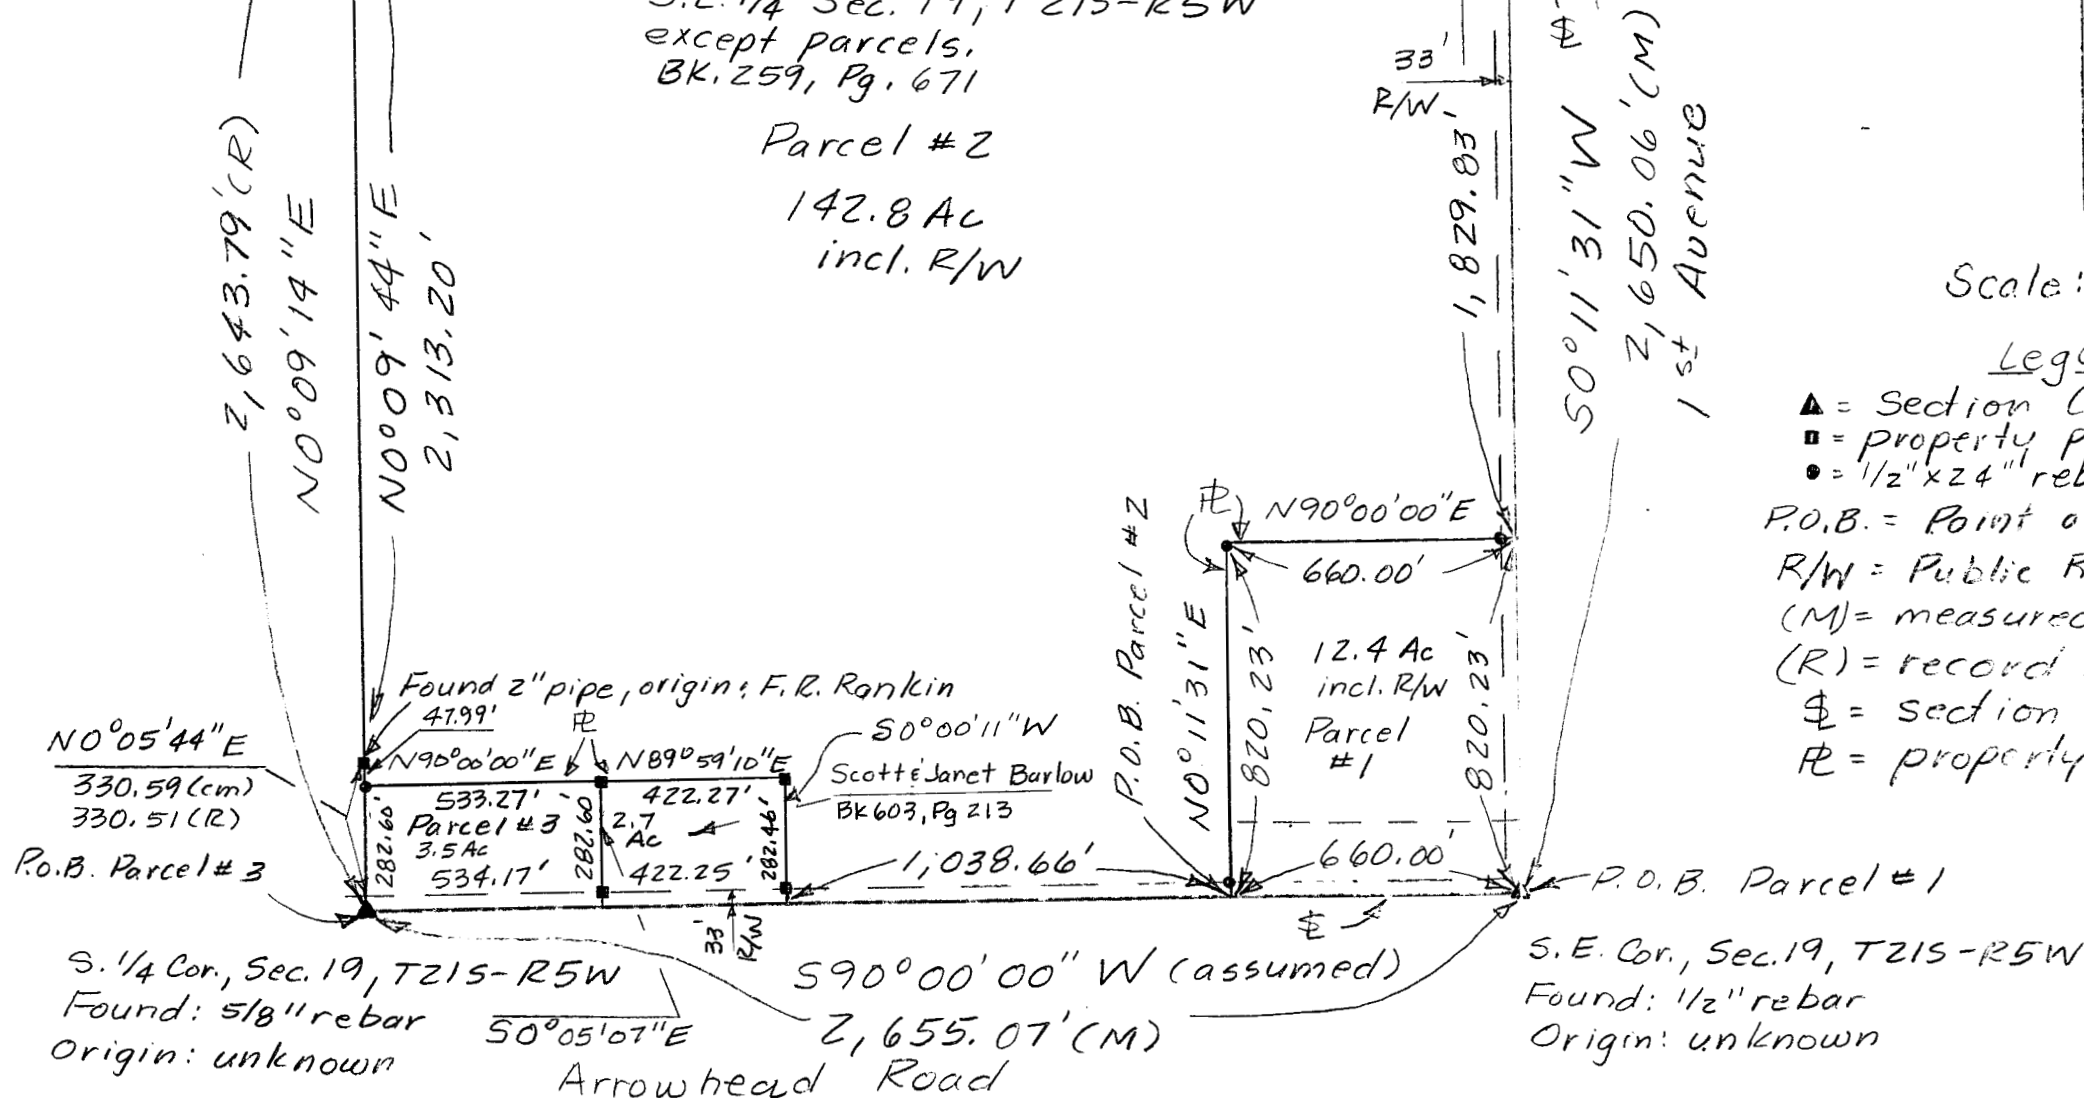

Note: All distances are calculated/measured unless noted.

Note: Parcel #3 contains 3.5 Ac incl. R/W. (The 2.7 Ac parcel currently owned by Scott & Janet Barlow will be described with the pg. 3/3 3.5 Ac parcel surveyed to the west on page 2/3, "Certificate of Survey" attached.)