


DURR ENGINEERING,

ENGINEERING, SURVEYING, PLANNING, & DEVELOPMENT

525 HOWARD STREET
HUTCHINSON, KS 67501
PHONE: 316-663-9613

GRAPHIC SCALE

IN FEET

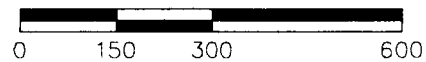

1" = 300'

LEGEND

△ SECTION CORNER FOUND

● PROPERTY CORNER SET



P PLATTED DIMENSION

M MEASURED DIMENSION

NORTH



-DURR E-S-

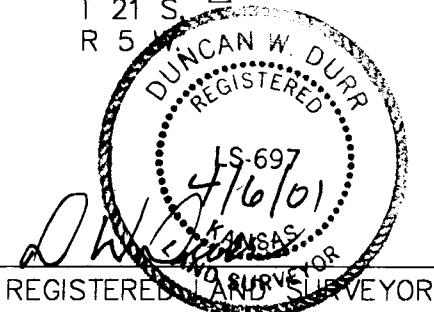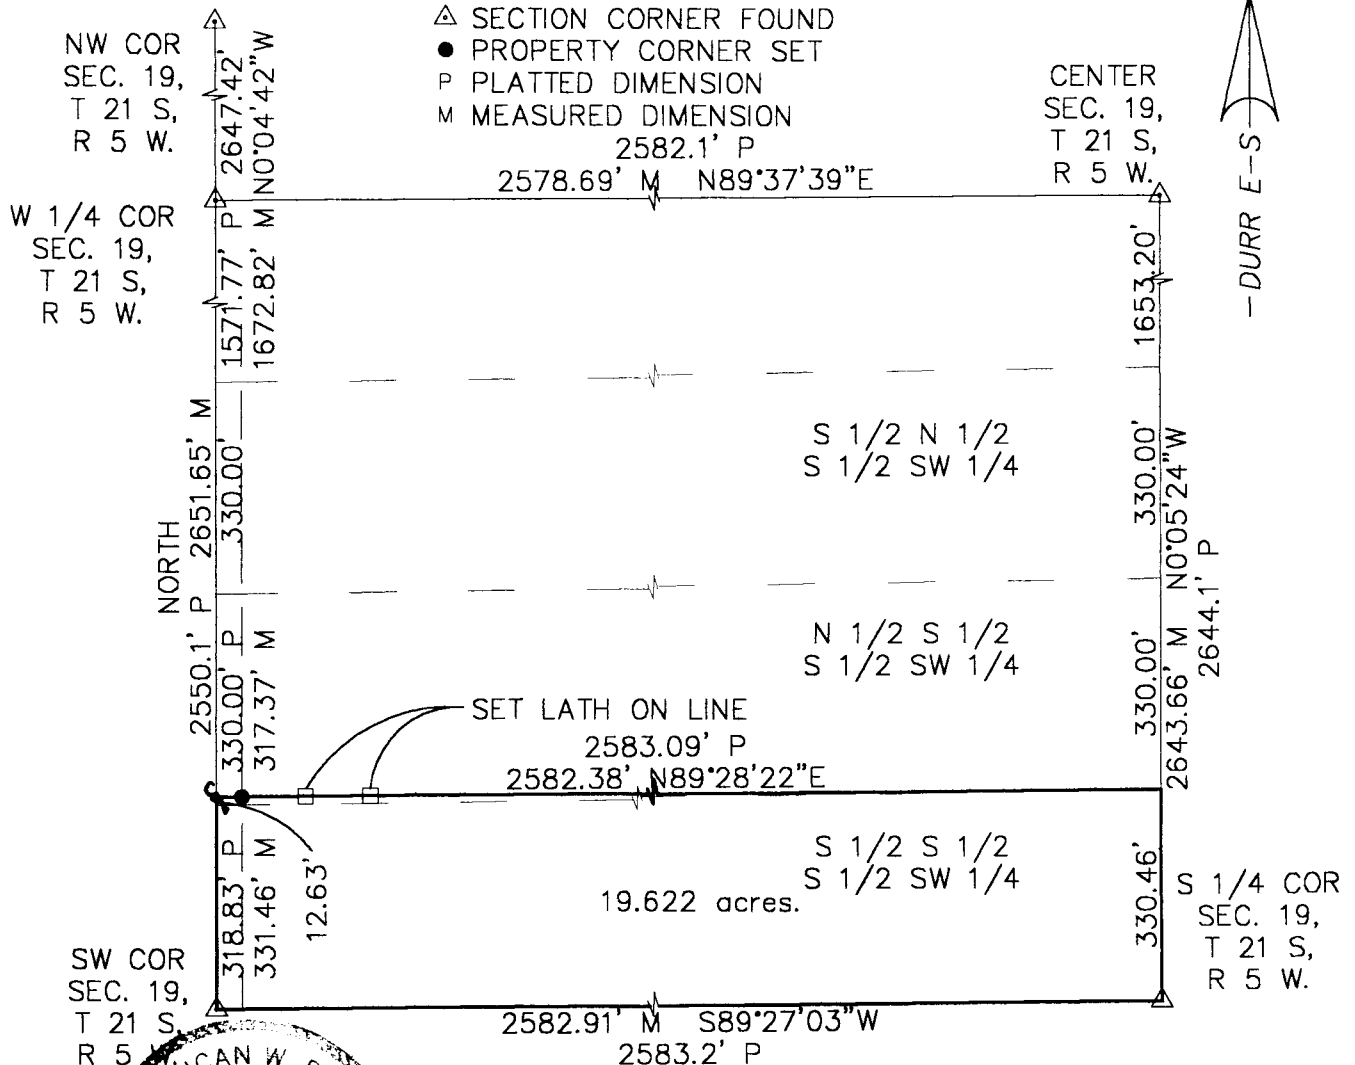

I, DUNCAN W. DURR, DO HEREBY CERTIFY THE
HEREON SURVEY TO BE A TRUE AND ACCURATE
REPRESENTATION OF THE CONDITIONS FOUND
ON THE DATE HEREON WRITTEN.

CLIENT: DICK WINTAMUTE DRAWN: EL CADMEISTER PROJECT: 1027 SHEET: 1 OF: 1

THE SOUTH HALF OF THE SOUTH HALF OF THE SOUTH HALF OF THE SOUTHWEST QUARTER
OF THE SOUTHEAST QUARTER OF SECTION 19, TOWNSHIP 21 SOUTH, RANGE 5 WEST OF THE
SIXTH PRINCIPAL MERIDIAN.

TRACT CONTAINS 19.622 ACRES, EXCEPT THE SOUTH 33 FEET AND WEST 40 FEET FOR
ROAD RIGHT-OF-WAY AND ANY OTHER EASEMENTS OF RECORD, ALL IN McPHERSON
COUNTY, KANSAS.

STATE: KANSAS COUNTY: McPHERSON SEC: 19 TWP: 21 S R: 5 W DATE: 4/6/2001