


PLAT OF SURVEY

HELLER BOUNDARY SURVEYS

WILLIAM B. HELLER, R.L.S.~734 N. 1ST.ST., LINDSBORG, KS. 67456
HOME PHONE:1-785-227-2759 ~ CELLULAR:1-785-227-5279
e-mail: wheller@ks-usa.net

ANDREW THIEL
905 MAPLE STREET
GYPSUM, KS 67448
MAY 12, 2004

PARCEL LOCATED IN: N.W. 1/4,
SECTION 2, TOWNSHIP 17 SOUTH, RANGE 2 WEST

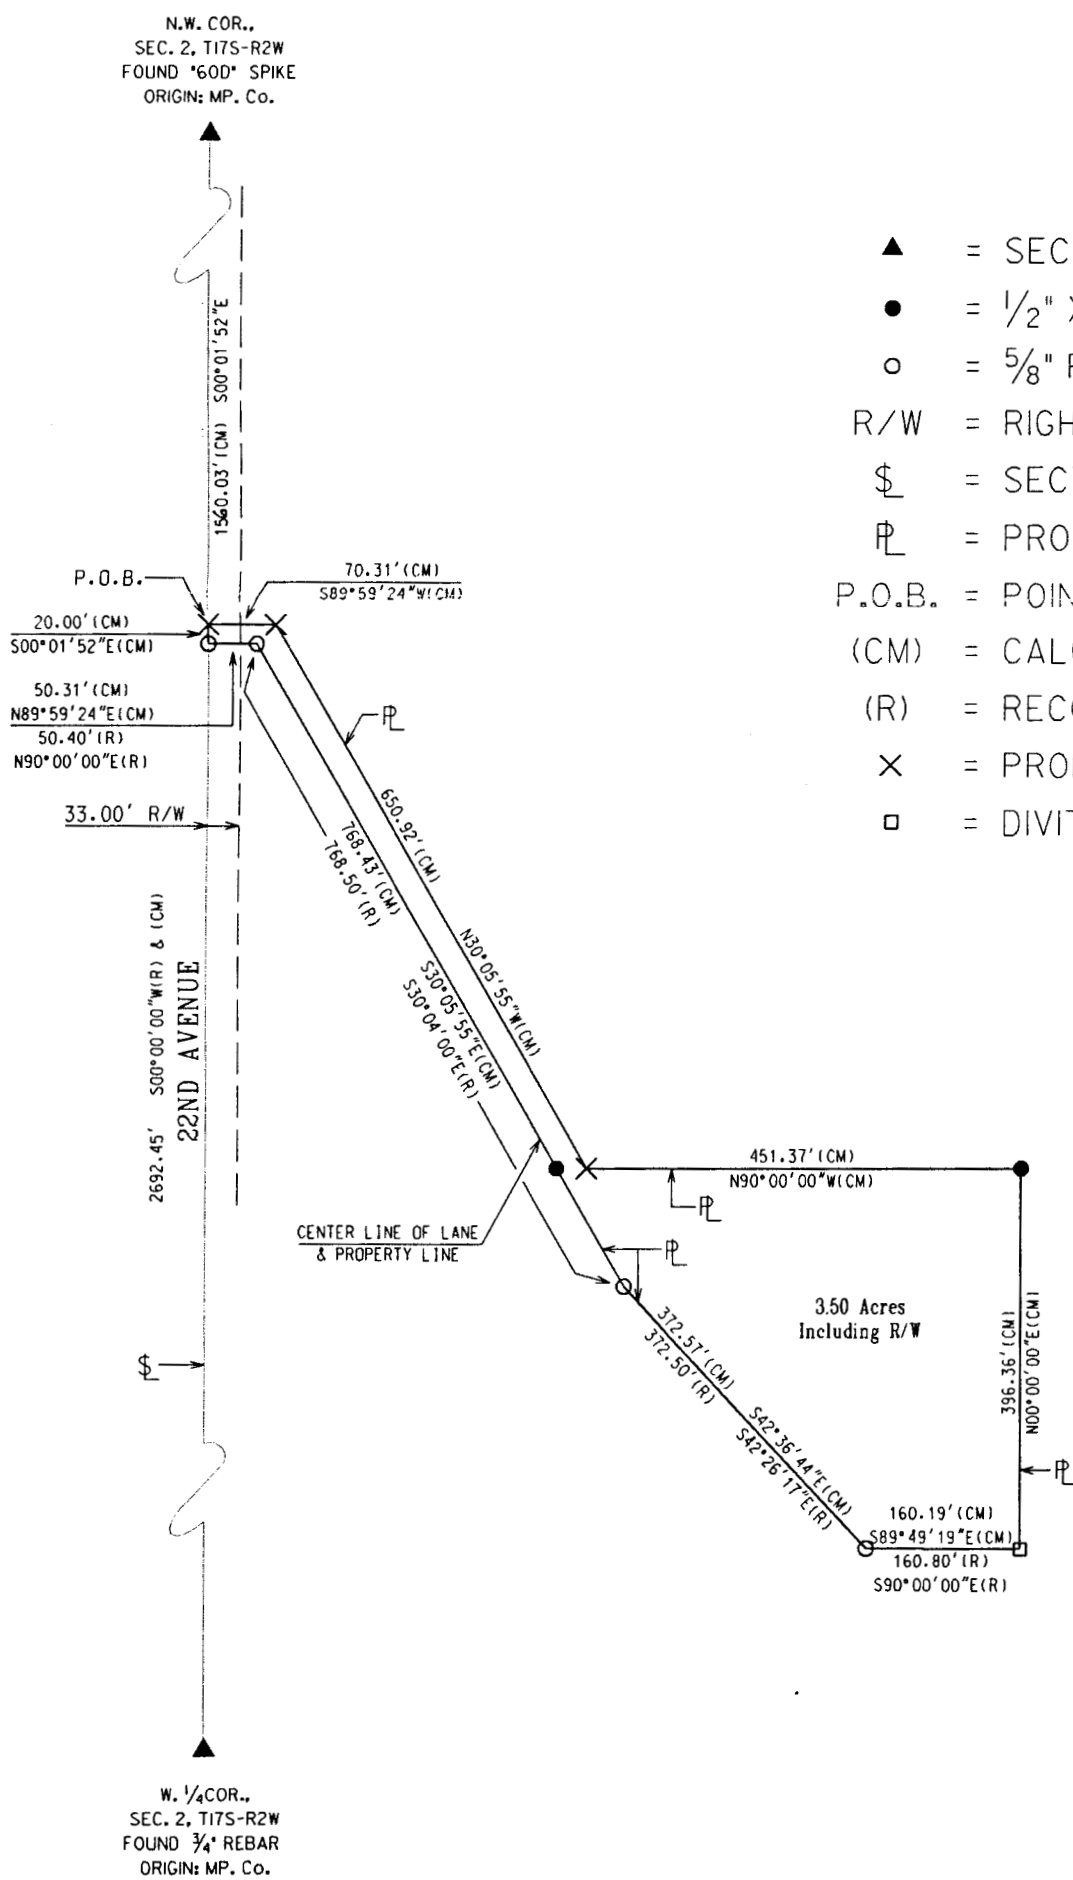

LEGEND

- ▲ = SECTION CORNER MONUMENT FOUND
- = 1/2" X 24' REBAR W/ PLASTIC I.D. CAP SET
- = 5/8" REBAR W/ PLASTIC I.D. CAP FOUND
- R/W = RIGHT OF WAY
- § = SECTION LINE
- PL = PROPERTY LINE
- P.O.B. = POINT OF BEGINNING
- (CM) = CALCULATED MEASURED
- (R) = RECORD
- × = PROPERTY POSITION
- = DIVIT IN CONCRETE FEED BUNK FLOOR

SCALE: 1"=200'

0 100 200 300 400

BEARINGS ASSUMED
ON N. - S. SECTION LINE
BETWEEN THE N.W. CORNER
AND W. 1/4 CORNER OF
SECTION 2, T17S-R2W

