



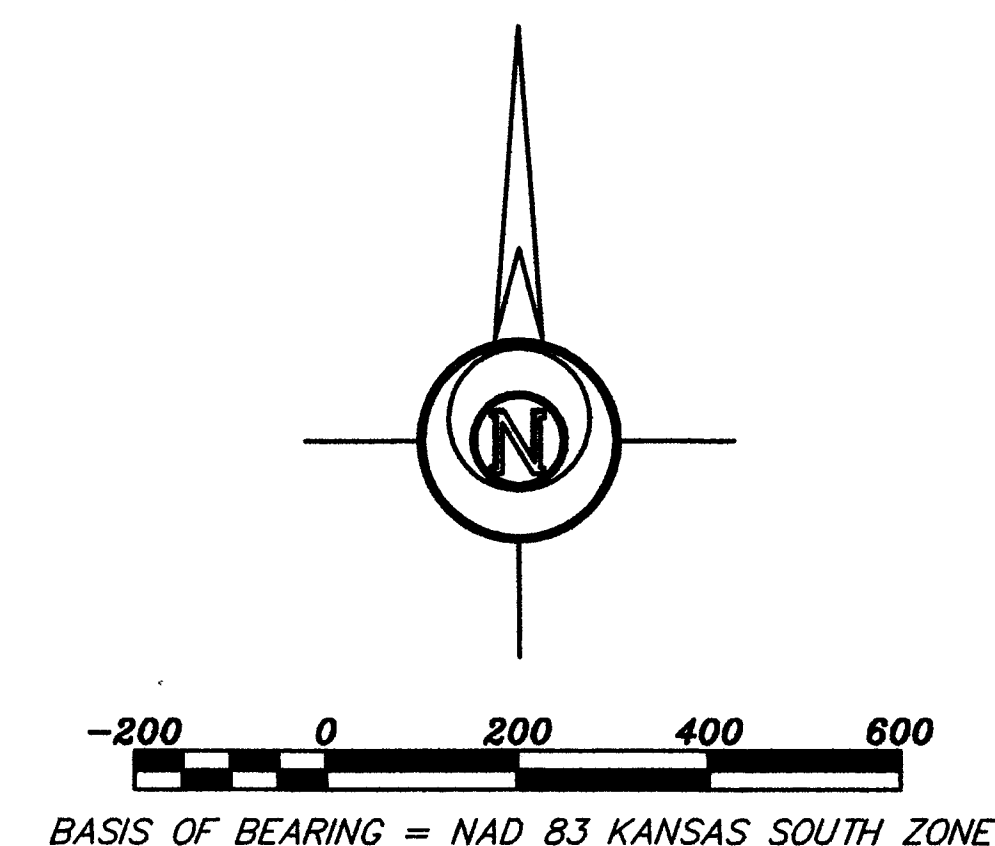

- △ - Sectional Monument Found
- ▲ - Section Monument Set (5/8" x 24" Iron Rebar w/G.S.S. Cap)
- - 5/8" x 24" Iron Rebar Set w/G.S.S. Cap
- (c) - Calculated
- (M) - Measured
- (GLO) - General Land Office
- (PS) - Previous Survey GSS Project #G2004-549

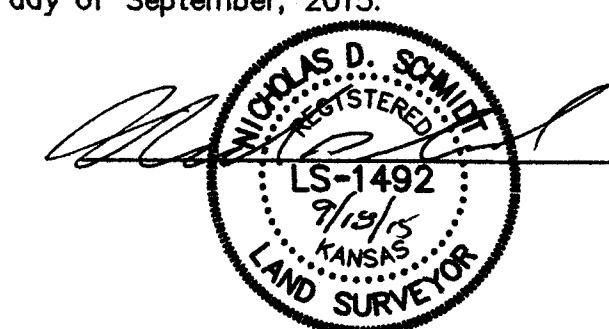

Prepared For: KIM MUELLER		Description: THE N 1/2 OF THE NE 1/4 SECTION 2, T21S, R2W McPHERSON COUNTY, KANSAS	
Prepared By: Garber Surveying Service, P.A.			
 HUTCHINSON (Main Office) McPHERSON (Branch Office) NEWTON (Branch Office) 2908 North Plum St. 67502 115 East Main Road 67460 511 North Poplar St. 67114 Ph. 620-665-7032 Fax: 620-663-7401 Ph. 620-241-4441 Fax: 620-241-4458 Ph. 316-283-5053 Fax: 316-283-5073			
Drawn By: KDL	Scale: 1"=200'	Date of Field Work: August 31, 2015	Job No:
Checked By: NKS	Date: 09/18/2015	Sheet 1 of 1 Sheet(s)	G2015-614