


Plat of Survey

Section 2 and 11, T21S-R4W

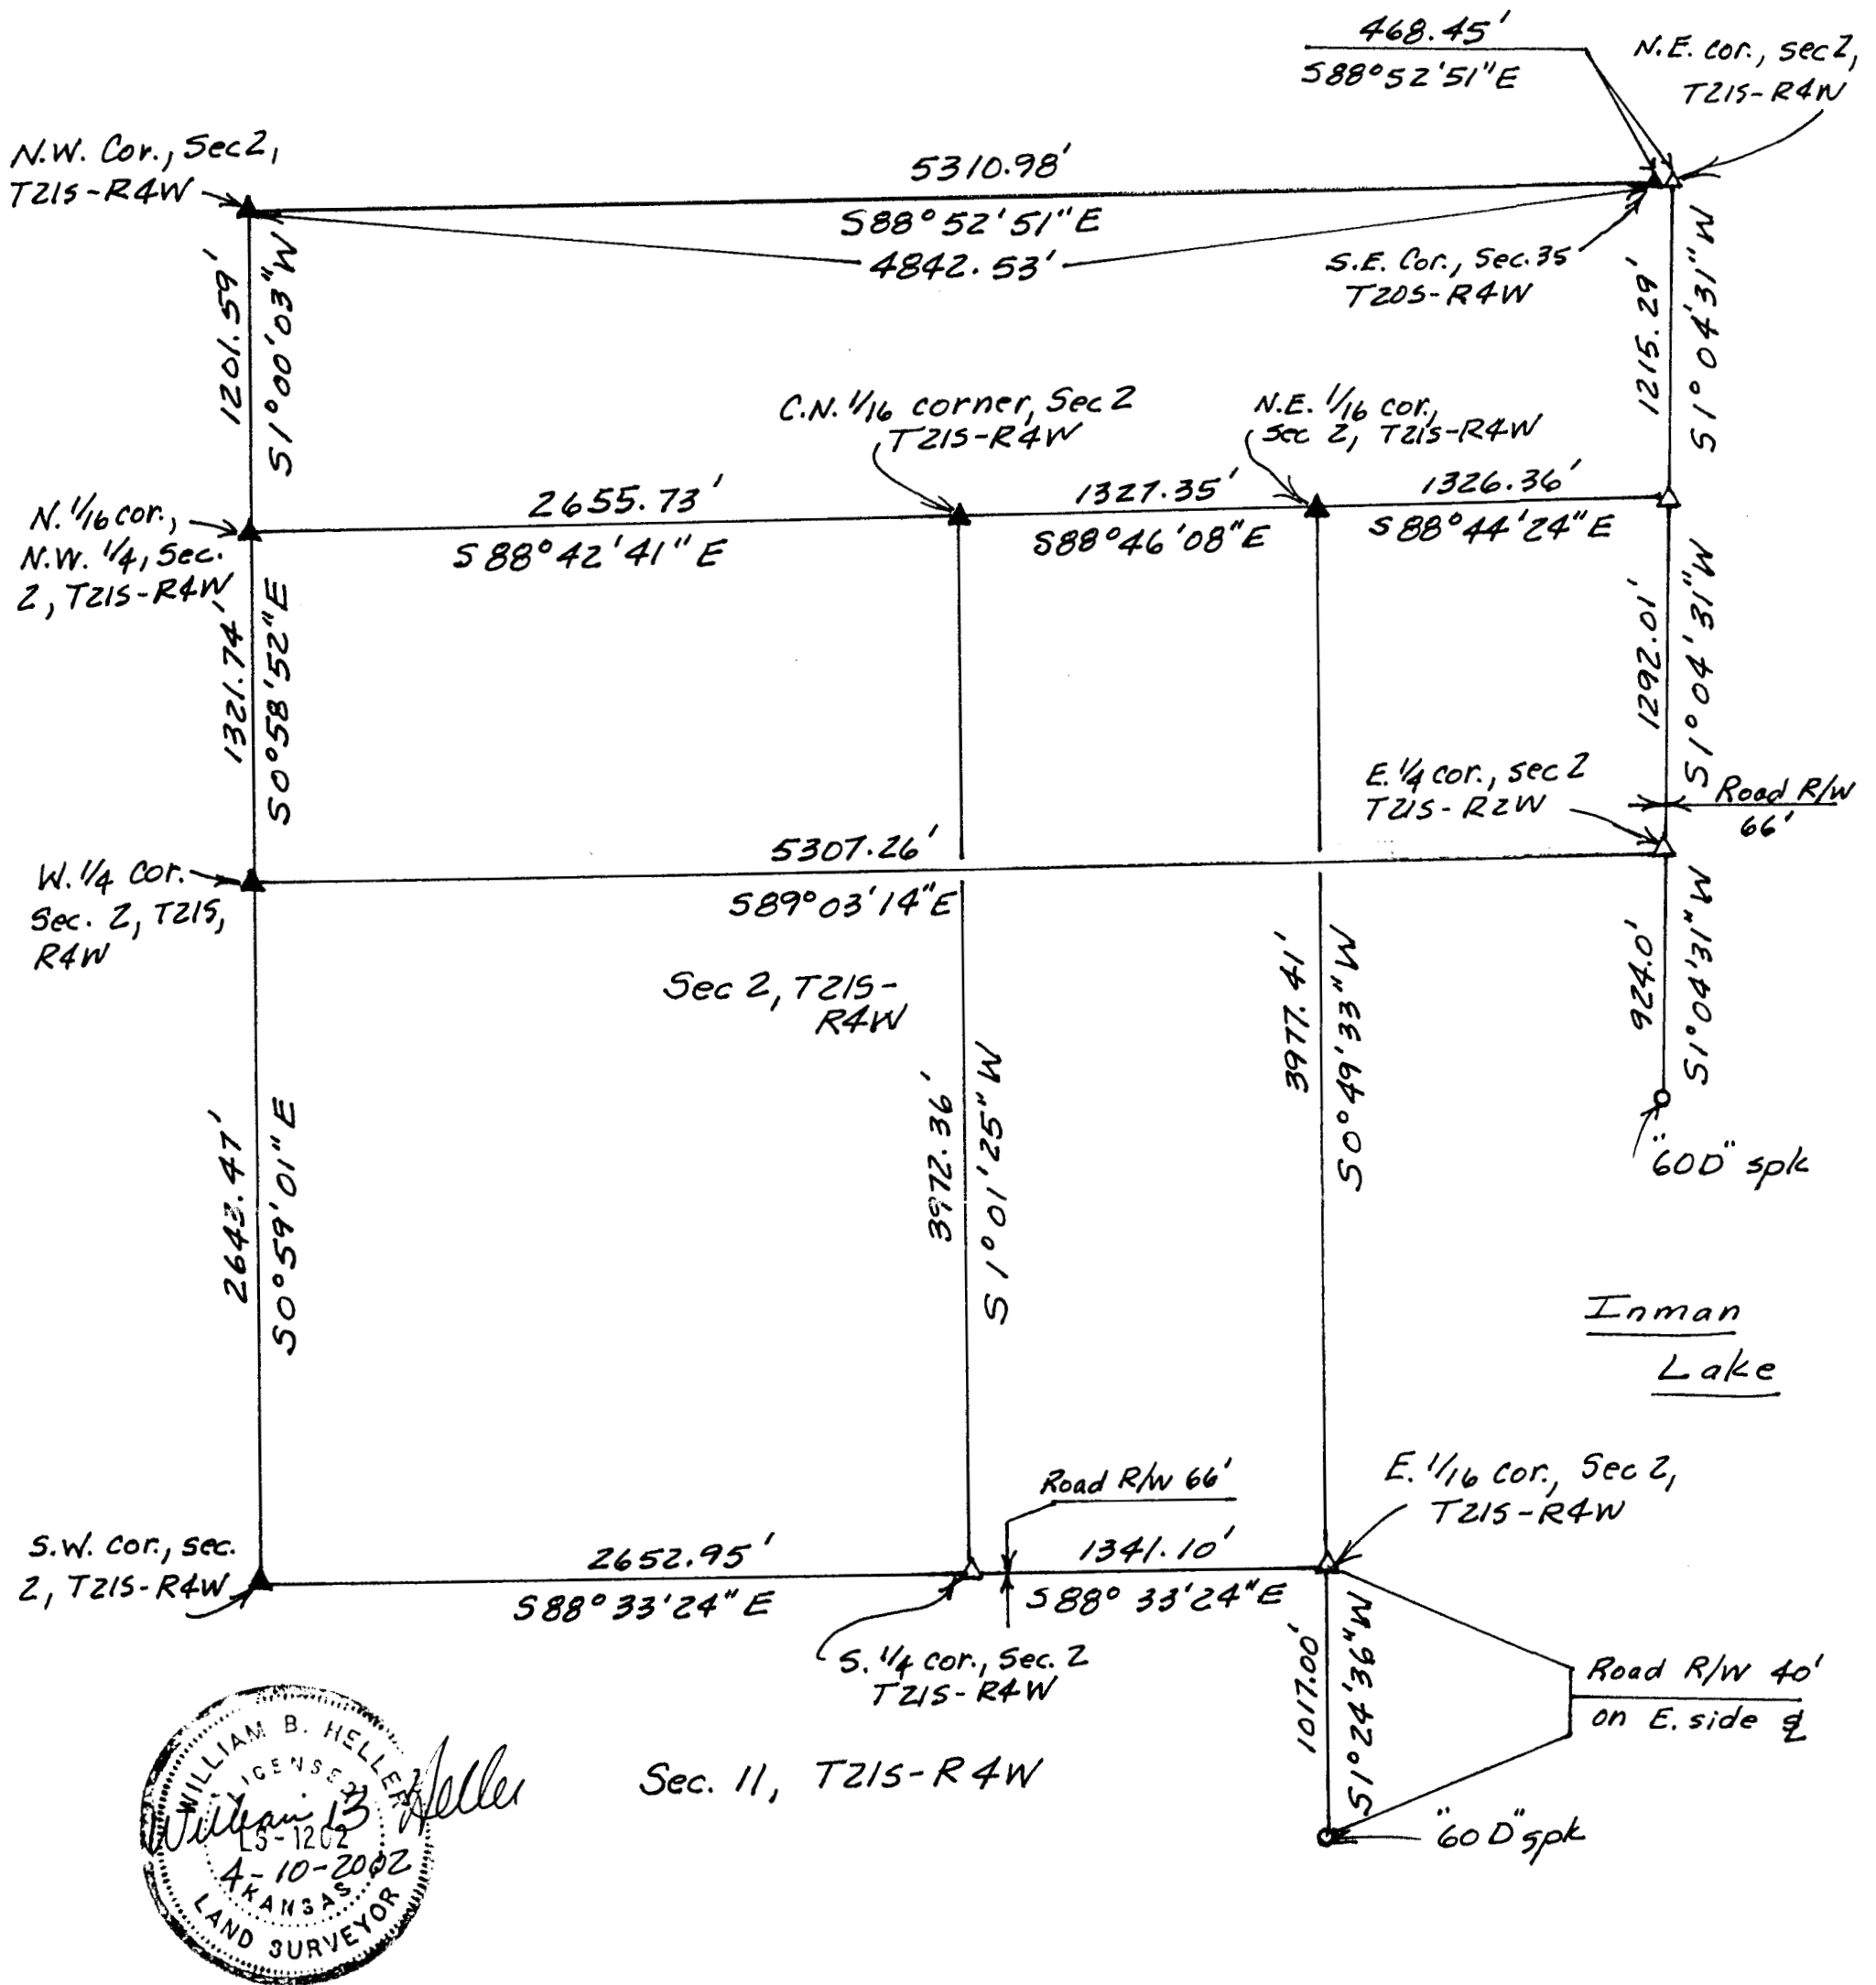

Surveys: Property survey by F.R. Rankin, dated May 31, 1966. Bridge field notes dated October 20, 1977. Road R/W on the E. side of 1/16 section line (40' Road R/W)

Commissioners Journal Roads, page 203. Statute for Road R/W enacted in 1872 by State of Kansas, (66' maximum)

Statutory survey by W.R. Duvall for Hannah Acshman, dated March 16th 1891.

Survey performed for: McPherson Co. Public Works

1115 W. Avenue A, McPherson KS 67460
Ph: 620-241-0466

Note: All monuments set for section corners are 5/8" x 24" rebars with plastic I.D. caps

Legend:

- ▲ = section corner monument found
- △ = section corner set
- o = point on section line

Scale:

1" = 660'

Bearings assumed