


PLAT OF SURVEY

HELLER BOUNDARY SURVEYS

WILLIAM B. HELLER, R.L.S. ~ 734 N. 1ST. ST., LINDSBORG, KS. 67456
HOME PHONE: 1-785-227-2759 ~ CELLULAR: 1-785-227-5279
e-mail: wheller@ks-usa.net

CITY OF LINDSBORG
"WALKING TRAIL SOUTH"
101 S. MAIN
LINDSBORG, KS 67456
JULY 30, 2004

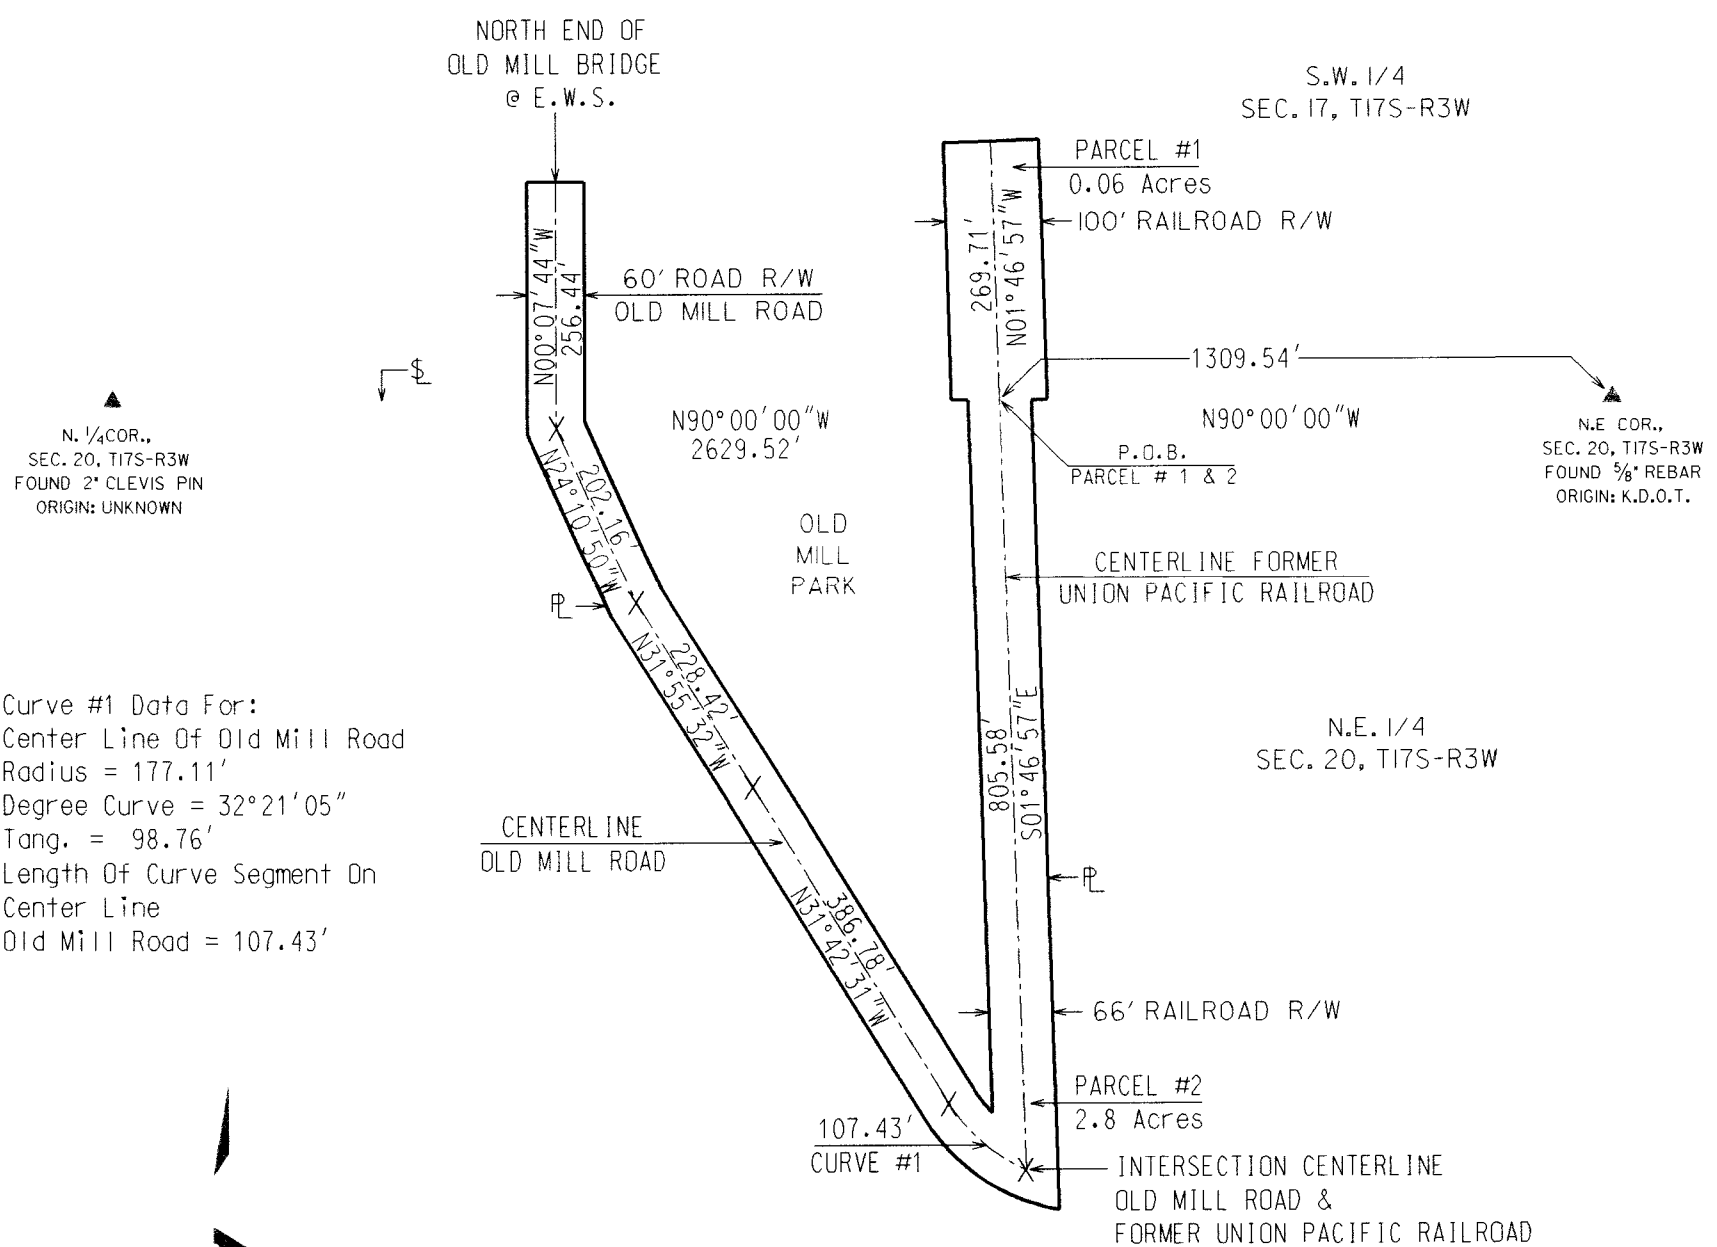

Curve #1 Data For:
Center Line Of Old Mill Road
Radius = 177.11'
Degree Curve = 32°21'05"
Tang. = 98.76'
Length Of Curve Segment On
Center Line
Old Mill Road = 107.43'

SCALE: 1"=40'



0 100 200 300 400

BEARINGS ASSUMED
ON THE E-W SECTION LINE
BETWEEN THE N.E. COR. & N. 1/4 COR.
OF SEC. 20, T17S-R3W

LEGEND

- ▲ = SECTION CORNER MONUMENT FOUND
- R/W = RIGHT OF WAY
- \$ = SECTION LINE
- PL = PROPERTY LINE
- P.O.B. = POINT OF BEGINNING
- X = BEARING LINE BREAK POINT
- E.W.S. = EDGE WEARING SURFACE