

PLAT OF SURVEY

HELLER BOUNDARY SURVEYS

WILLIAM B. HELLER, R.L.S. ~ 863 S. 9TH ST., SALINA, KS. 67401
CELLULAR: 1-620-245-8318 ~ e-mail: wheller@ks-usa.net


CHARLES H. & JULIE S. HOYER
1416 25TH AVENUE
CANTON, KS 67428
NOVEMBER 15, 2005

PARCEL LOCATED IN: S.W. 1/4,
SECTION 20, TOWNSHIP 19 SOUTH, RANGE 1 WEST

LEGEND


- ▲ = SECTION CORNER MONUMENT FOUND
- △ = SECTION CORNER MONUMENT SET
- = 1/2" X 24" REBAR W/ PLASTIC CAP SET
- R/W = RIGHT OF WAY
- \$ = SECTION LINE
- PL = PROPERTY LINE
- P.O.B. = POINT OF BEGINNING

SCALE: 1" = 200'

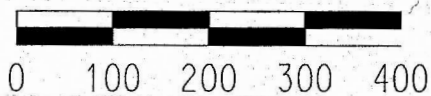

BEARINGS ASSUMED
ON N. - S. SECTION LINE BETWEEN
THE S.W. CORNER AND W. 1/4 CORNER OF
SECTION 20, T19S-R1W

W. 1/4 COR.,
SEC. 20, T19S-R1W
SET 1/2" X 24" REBAR W/I.D. CAP
ORIGIN: W.B. HELLER

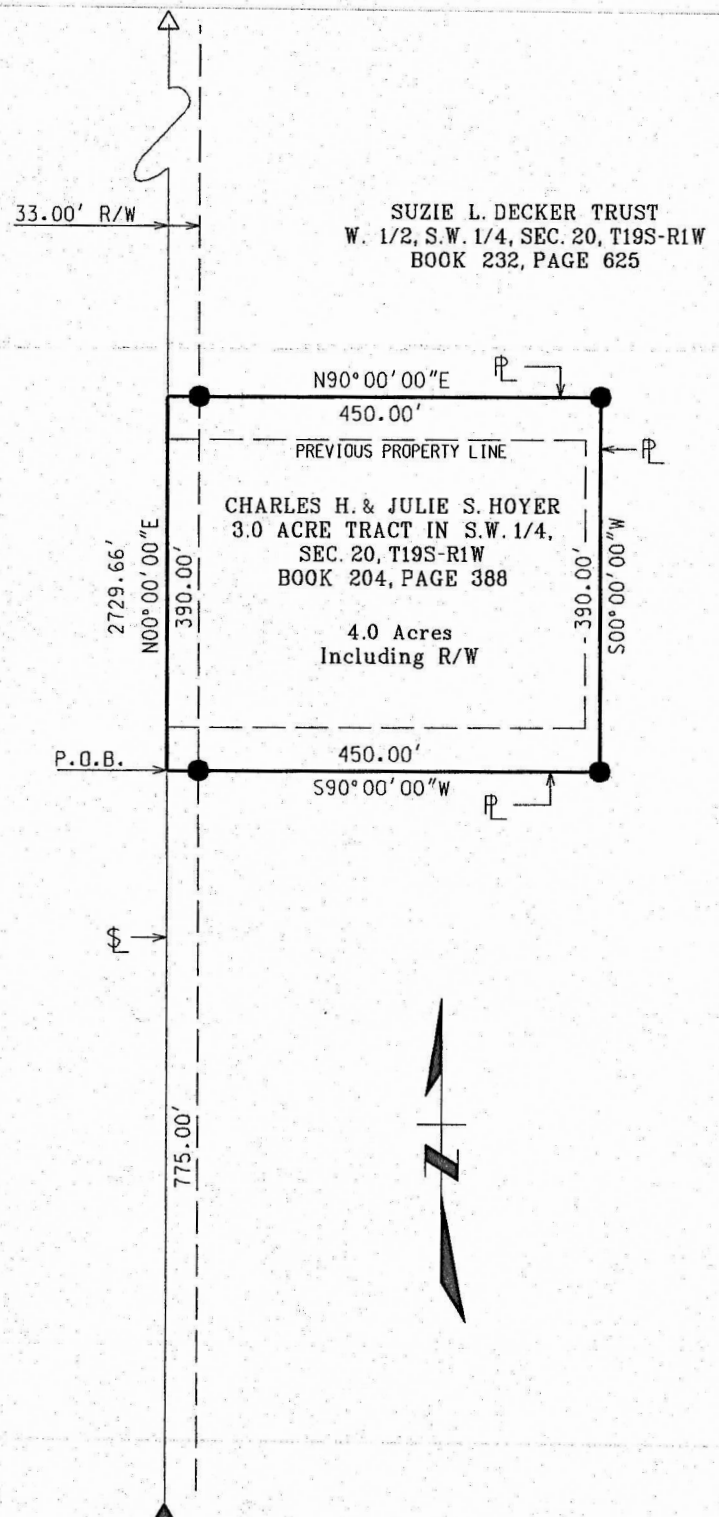

S.W. COR.,
SEC. 20, T19S-R1W
FOUND 5/8" REBAR IN ASPHALT
ORIGIN: KDOR