


SURVEY A TRACT OF LAND IN THE
SW1/4 SECTION 20, T19S, R3W
McPHERSON, COUNTY, KANSAS

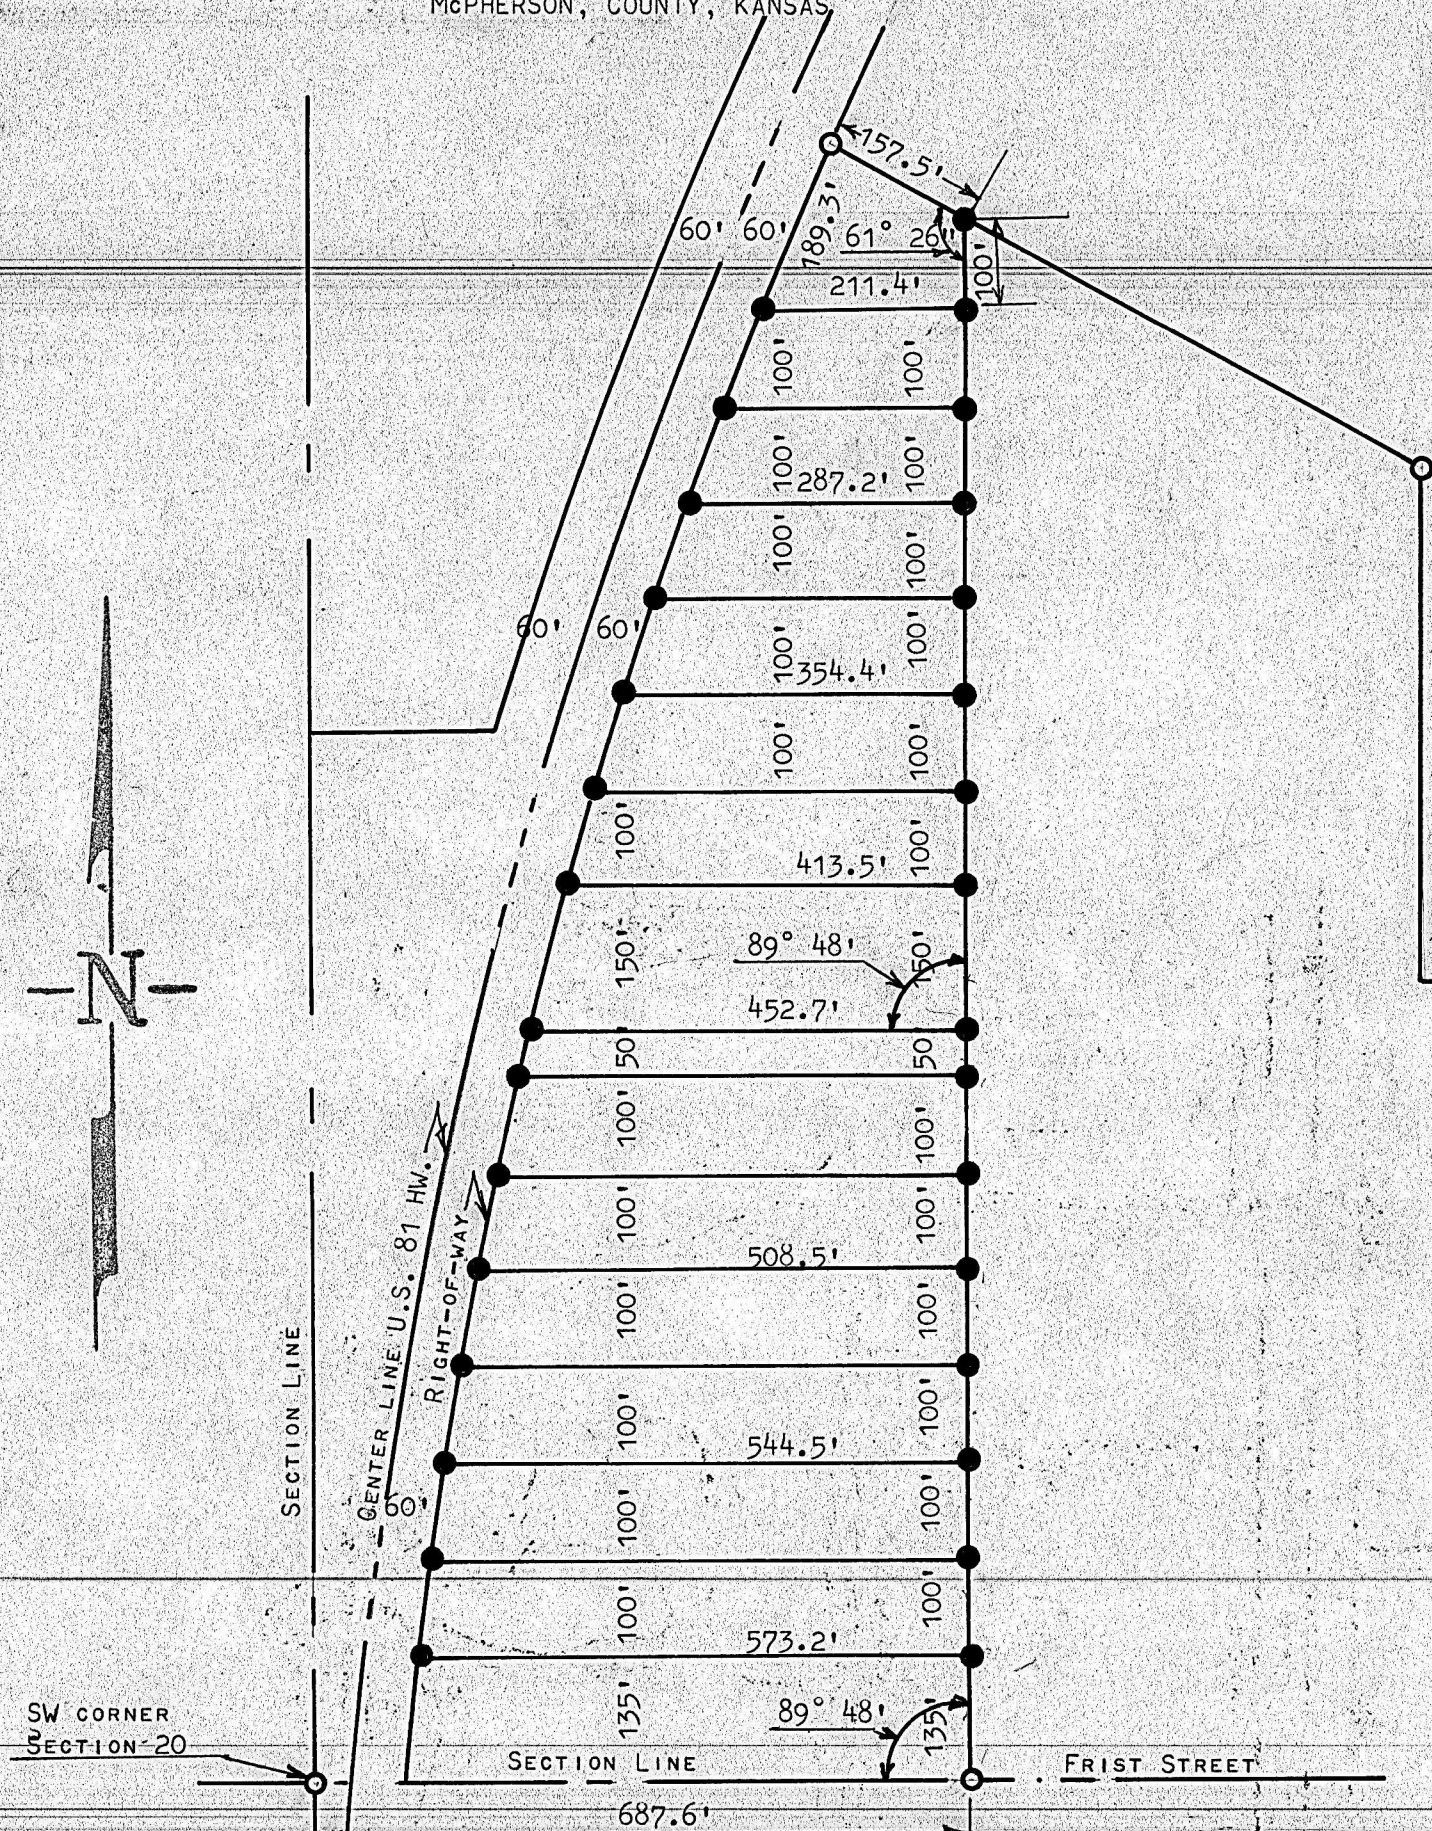

○ IRON PINS FOUND THIS SURVEY

● IRON PINS SET THIS SURVEY

STATE OF KANSAS)
COUNTY OF MCPHERSON) SS

I, FRANCIS RANKIN, PROFESSIONAL ENGINEER OF THE STATE OF KANSAS
DO HERBY CERTIFY THAT UNDER MY SUPERVISION A SURVEY WAS MADE OF A TRACT
OF LAND IN THE SW1/4, SECTION 20, T19S, R3W, OF THE 6TH P.M., AND THE
ABOVE PLAT IS A TRUE EXHIBIT OF SAID SURVEY AS FAR AS IT IS KNOWN

SURVEY CALLED FOR BY DARRELL THOMPSON

SIGNED THIS *Francis Rankin* OF SEPTEMBER, 1966

FIELD NOTES IN BOOK 2 RANGE 3

MICROFILM

