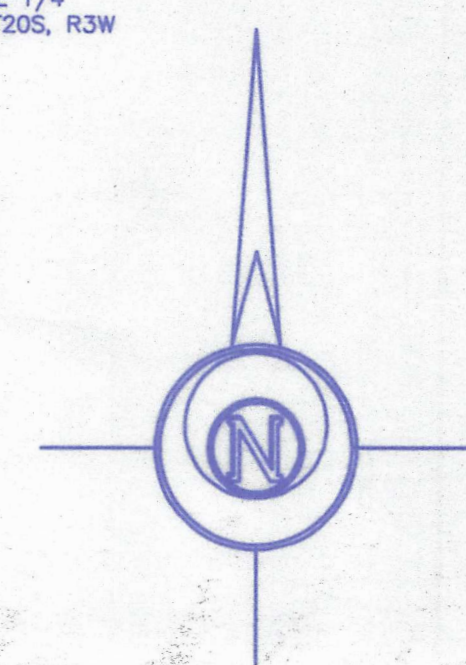
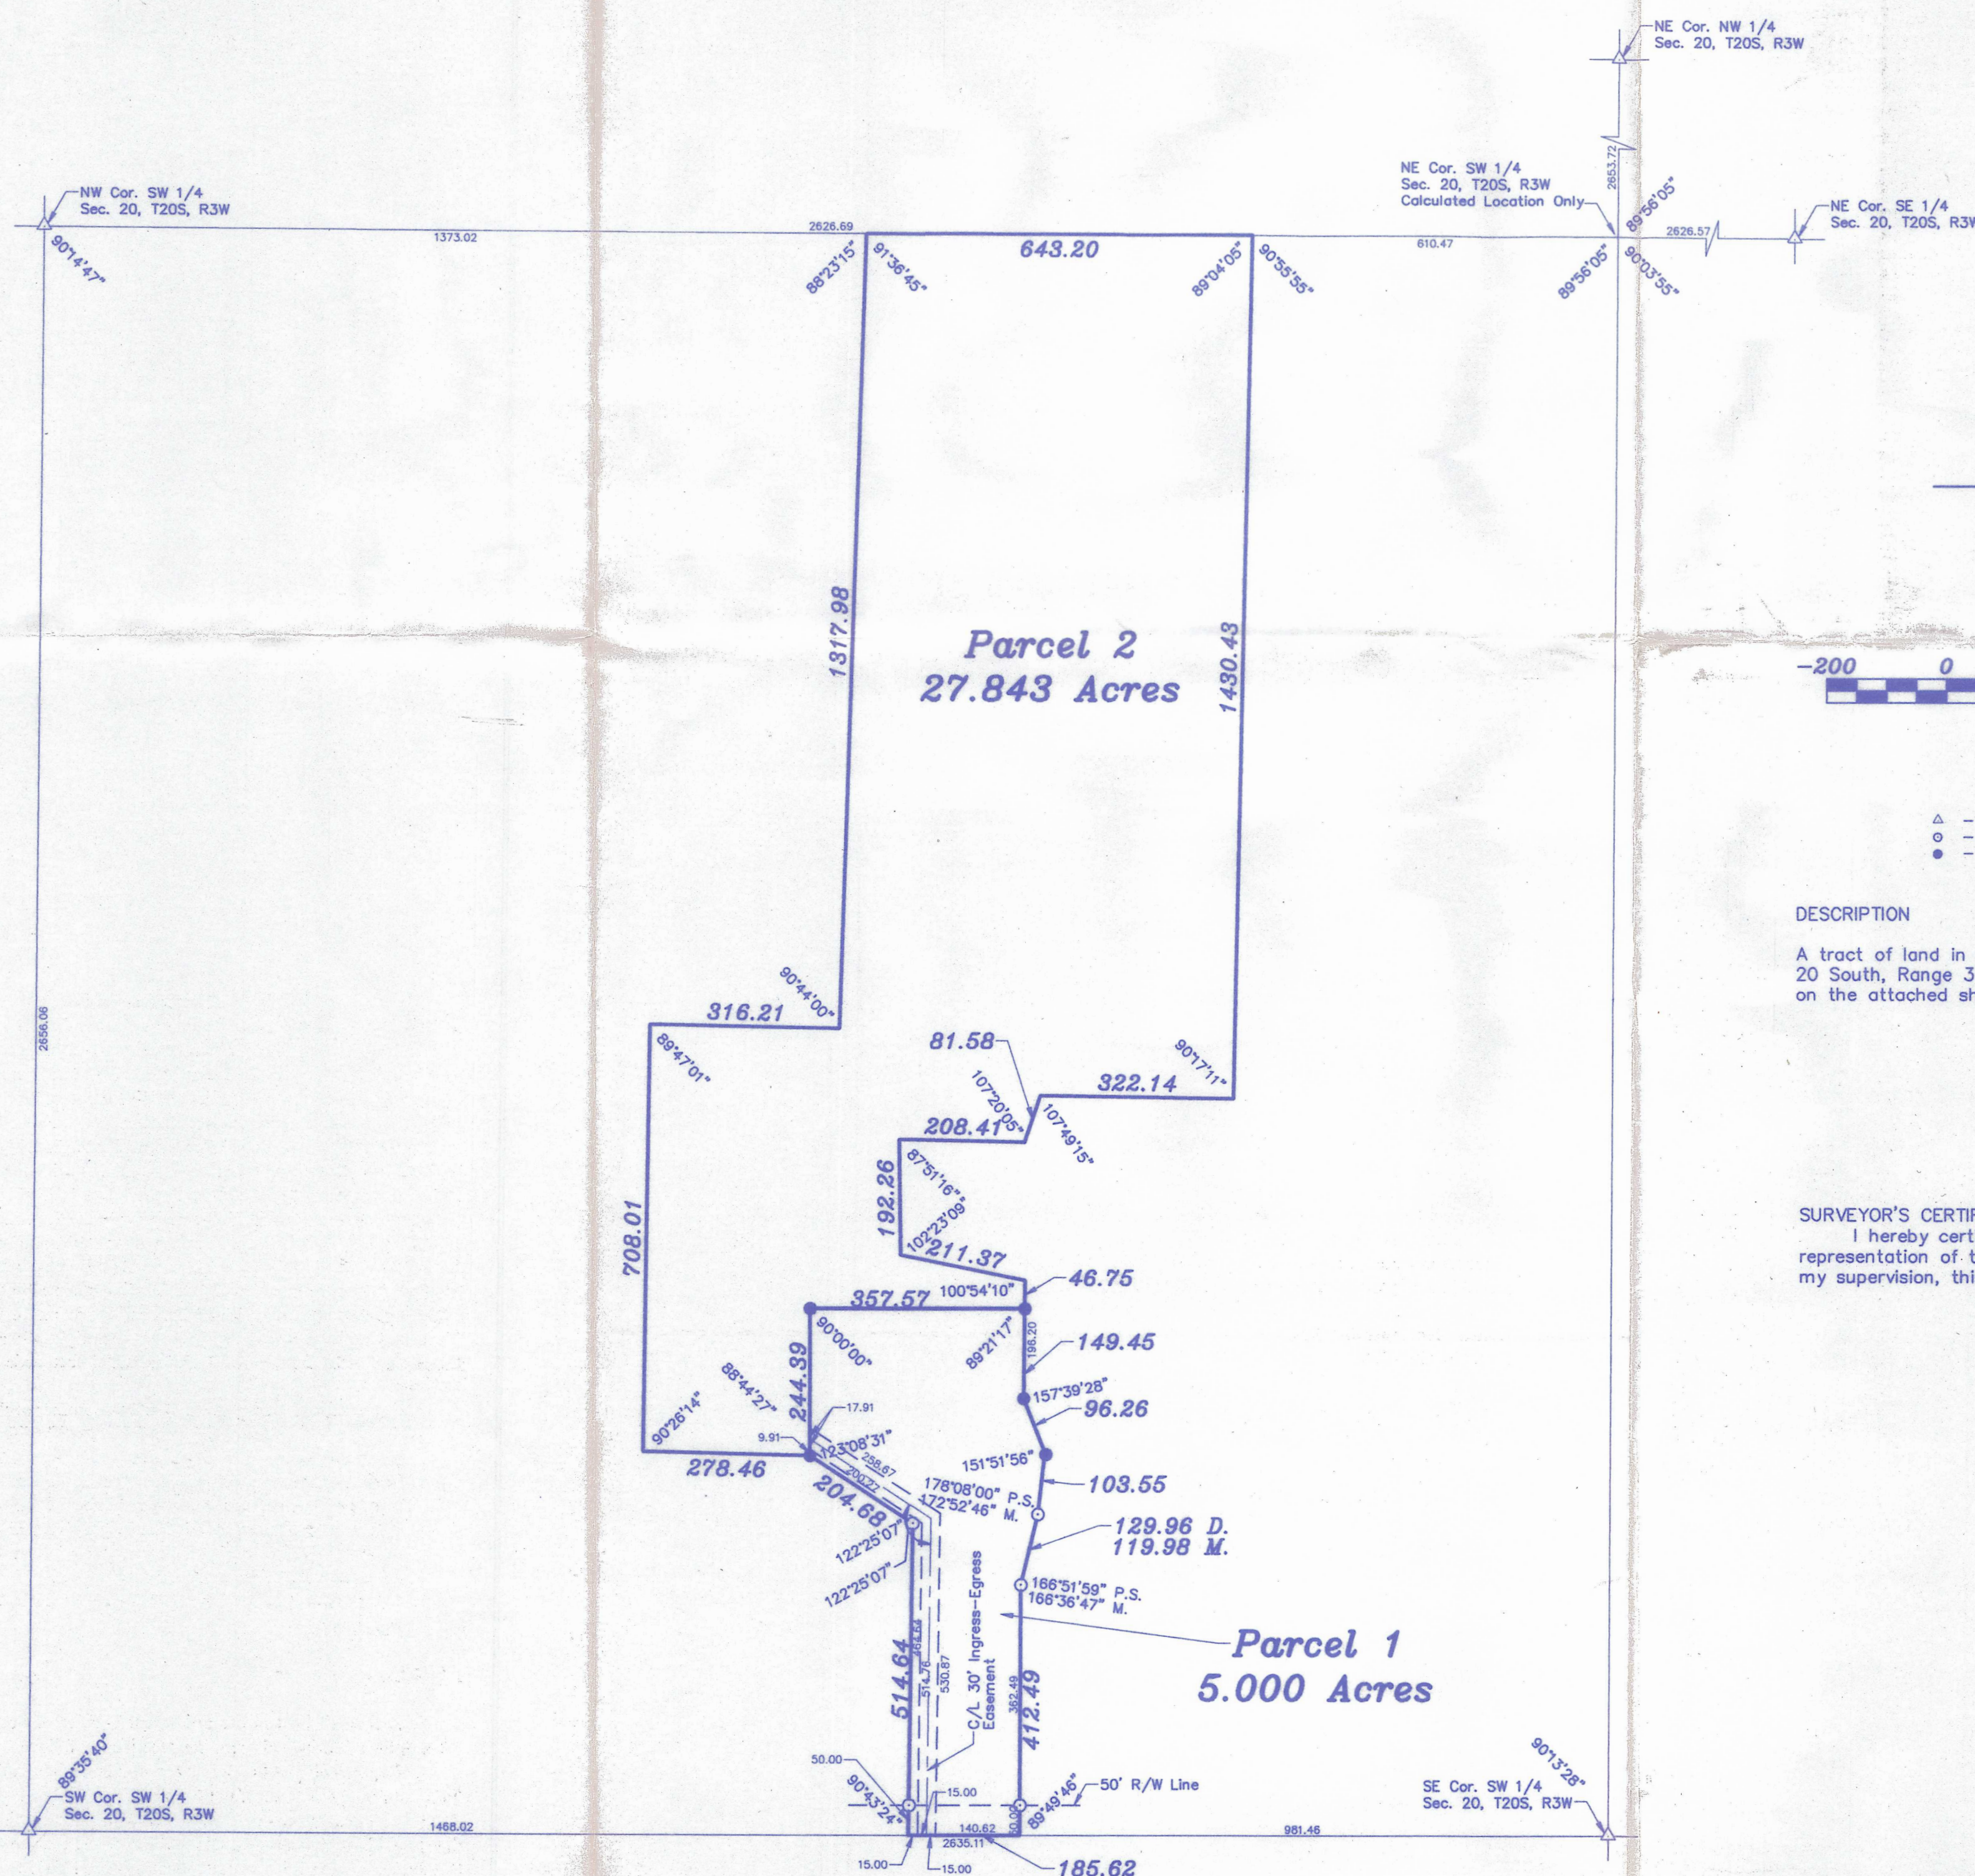


- LEGEND**
- △ - Sectional Monument Found
 - - Survey Monument Found
 - - 5/8" x 24" Iron Rebar Set

DESCRIPTION

A tract of land in the Southwest Quarter of Section 20, Township 20 South, Range 3 West of the 6th Principal Meridian as described on the attached sheets.

SURVEYOR'S CERTIFICATE:

I hereby certify this plat to be a true, correct and complete representation of the property described hereon, as surveyed under my supervision, this 17th day of December, 1997.

Daniel E. Garber
 Daniel E. Garber RLS #683
 12.17.97

DANIEL E. GARBER
 REGISTERED
 #683
 KANSAS
 LAND SURVEYOR

Date of Field Work: October 29, 1997

PEOPLES BANK AND TRUST	
GARBER SURVEYING SERVICE, P.A.	
423 WEST FIRST AVENUE HUTCHINSON, KANSAS 67501 Ph. 316-665-7032 Fax 316-663-7401	
A PORTION OF THE SW 1/4 SECTION 20, T20S, R3W	
Drawn By: MAM	Checked By: DEC
Scale: 1"=60'	Job No.: C97-876
Date: 12/17/1997	Sheet 1 of 1 Sheets