


Heller Boundary Surveys, W.B. Heller, L.S. 1202
406 N. Kansas Avenue, Canton, KS 67428
cellular: 620-245-8023

N.W. Cor., Sec. 20, T20S-R5W
Found: 5/8" rebar
Origin: unknown

Plot of Survey
N.W. 1/4 Sec. 20, T20S-R5W
N89°46'15"E 2,663.13' (2)

N. 1/4 Cor, Sec. 20, T20S-R5W
Found: 1/2" rebar
Origin: unknown

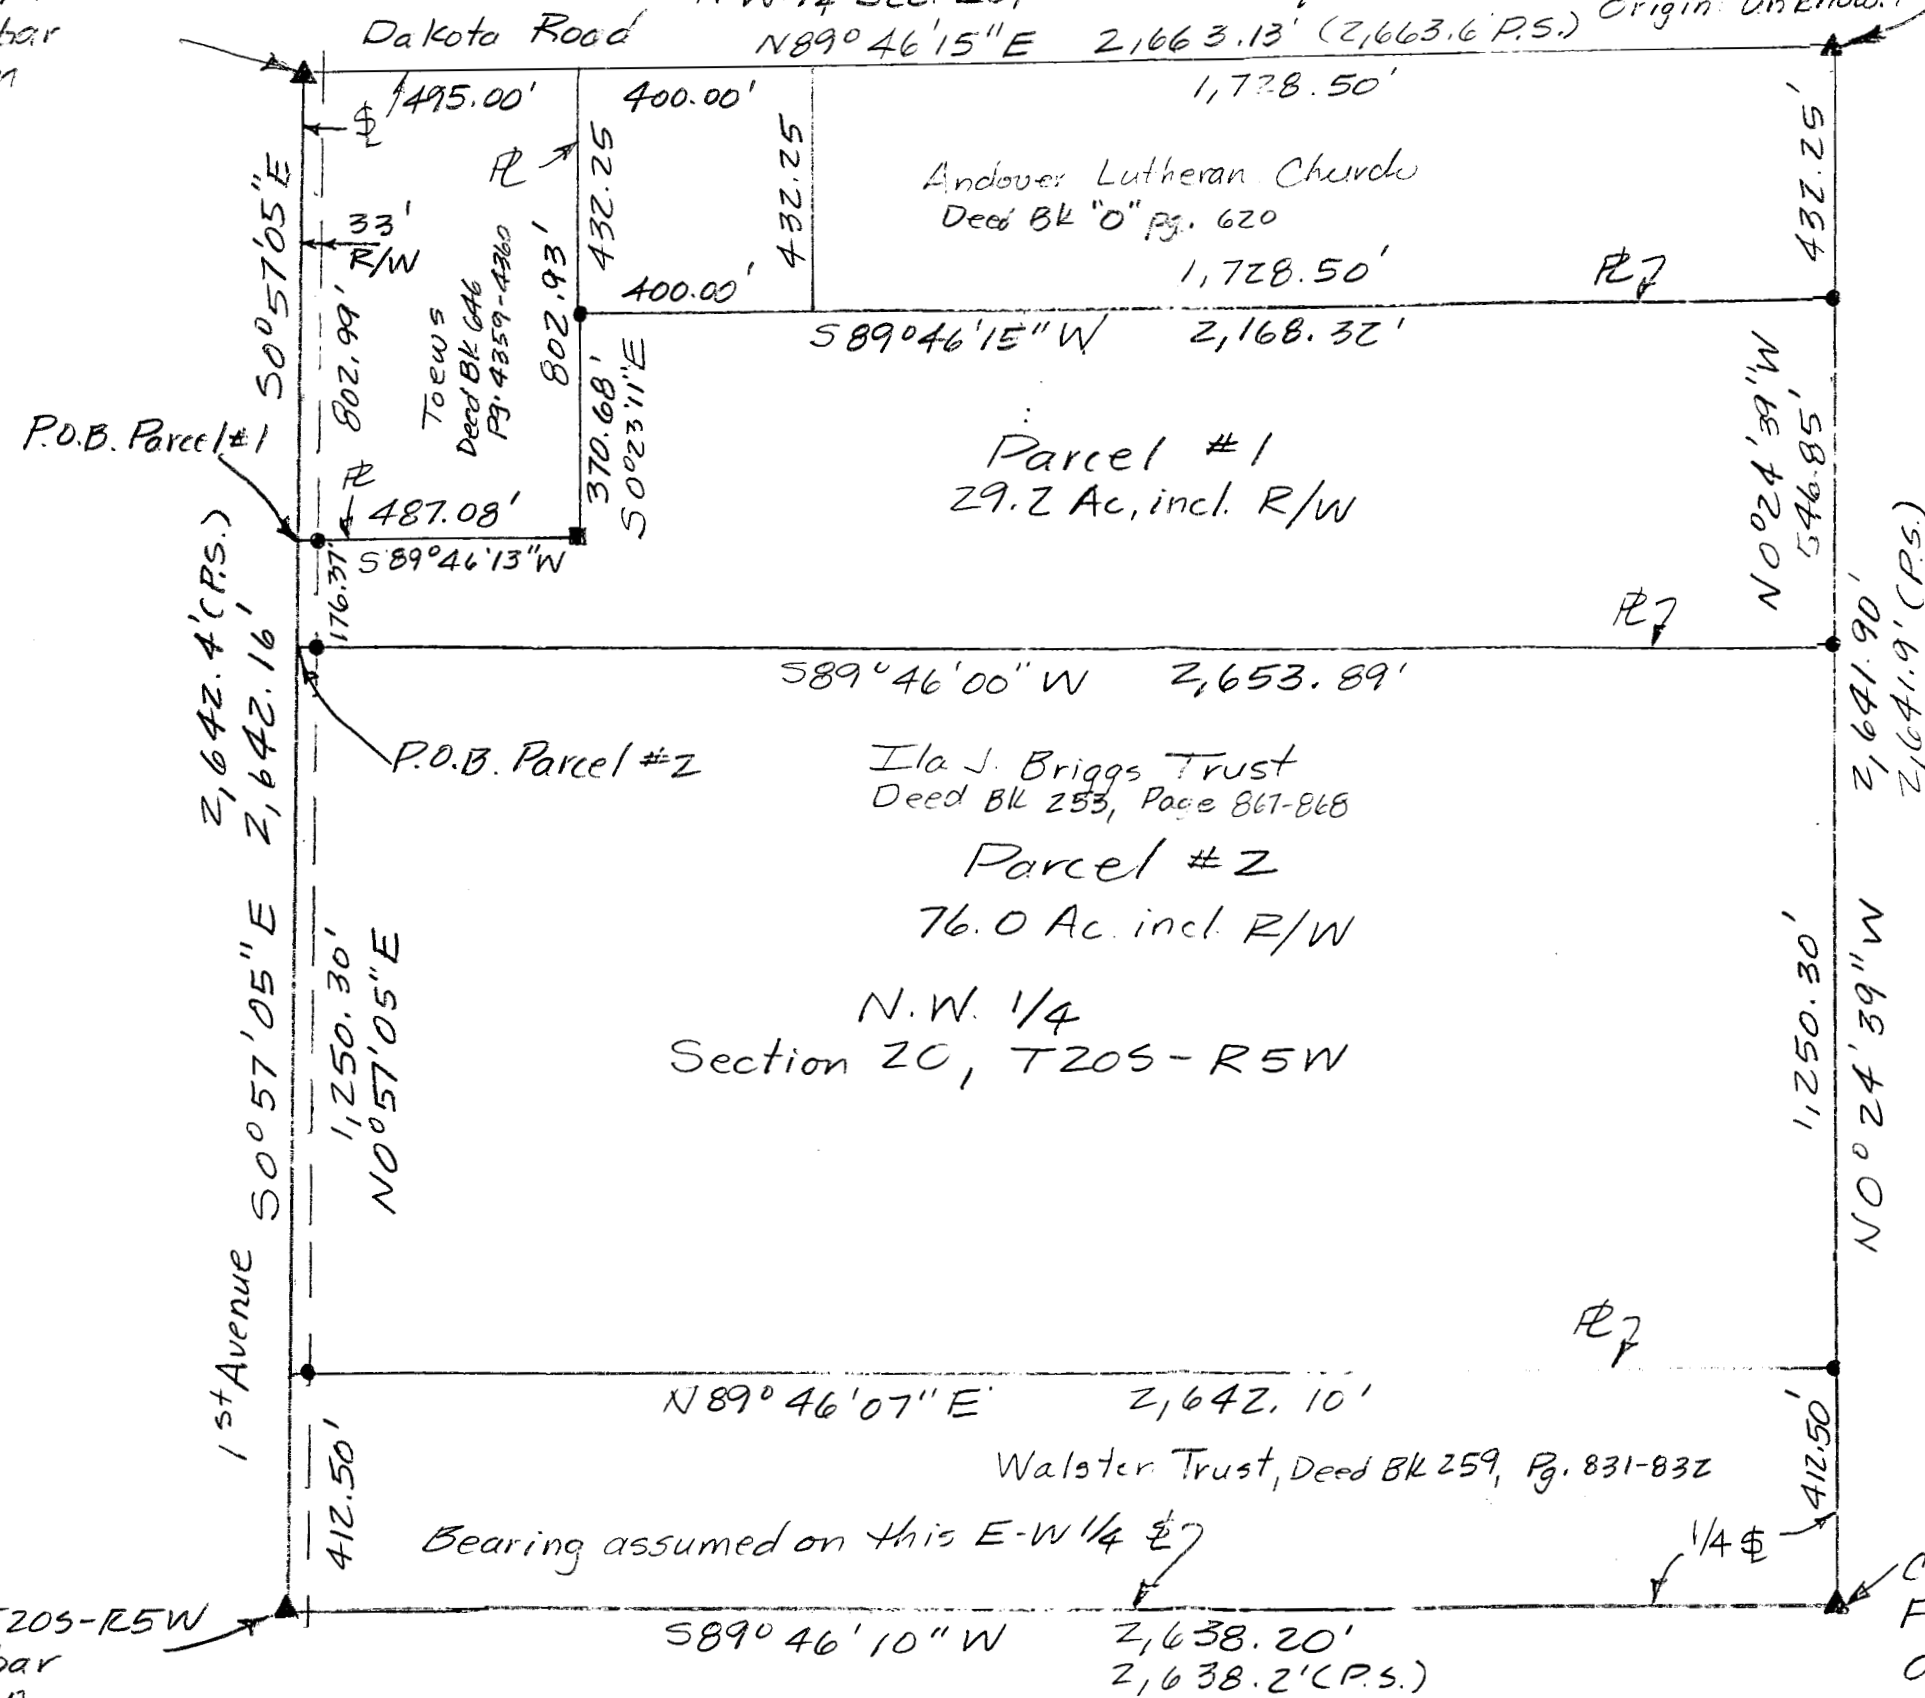

Scale: $1'' = 330'$

Legend

- ▲ = Section Corner Found
- = $\frac{1}{2}$ " x 24" rebar in I.D. cap set
- = $\frac{5}{8}$ " rebar in I.D. cap found
- P.O.B. = Point of Beginning
- ⌘ = Section Line
- P.S. = Previous survey
- PL = Property Line

For: The Ila J. Briggs Trust
c/o Royce Janssen, C.P.A.
P.O. Box 254
McPherson, KS 67460

Date: July 14, 2014

W. 1/4 Cor. Sec. 20, T20S-R5W
Found: 5/8" rebar
Origin: unknown

589° 46' 10" W 2,638.20'
2,638.2' (P.S.)

Center Corner Sec. 20, T20S-R5W
Found: Bent $\frac{5}{8}$ " rebar 0.4' deep
Origin: F.R. Roukin

Note: All distances are calculated distances unless otherwise noted.

Pg. 2/2.