
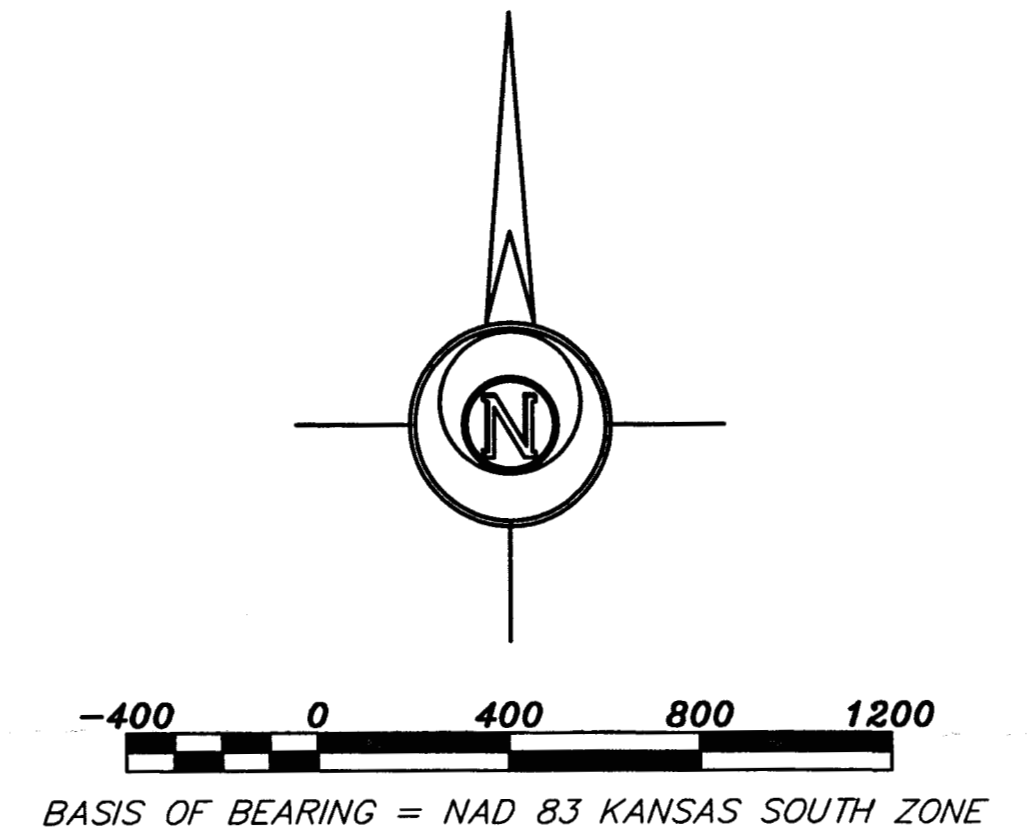


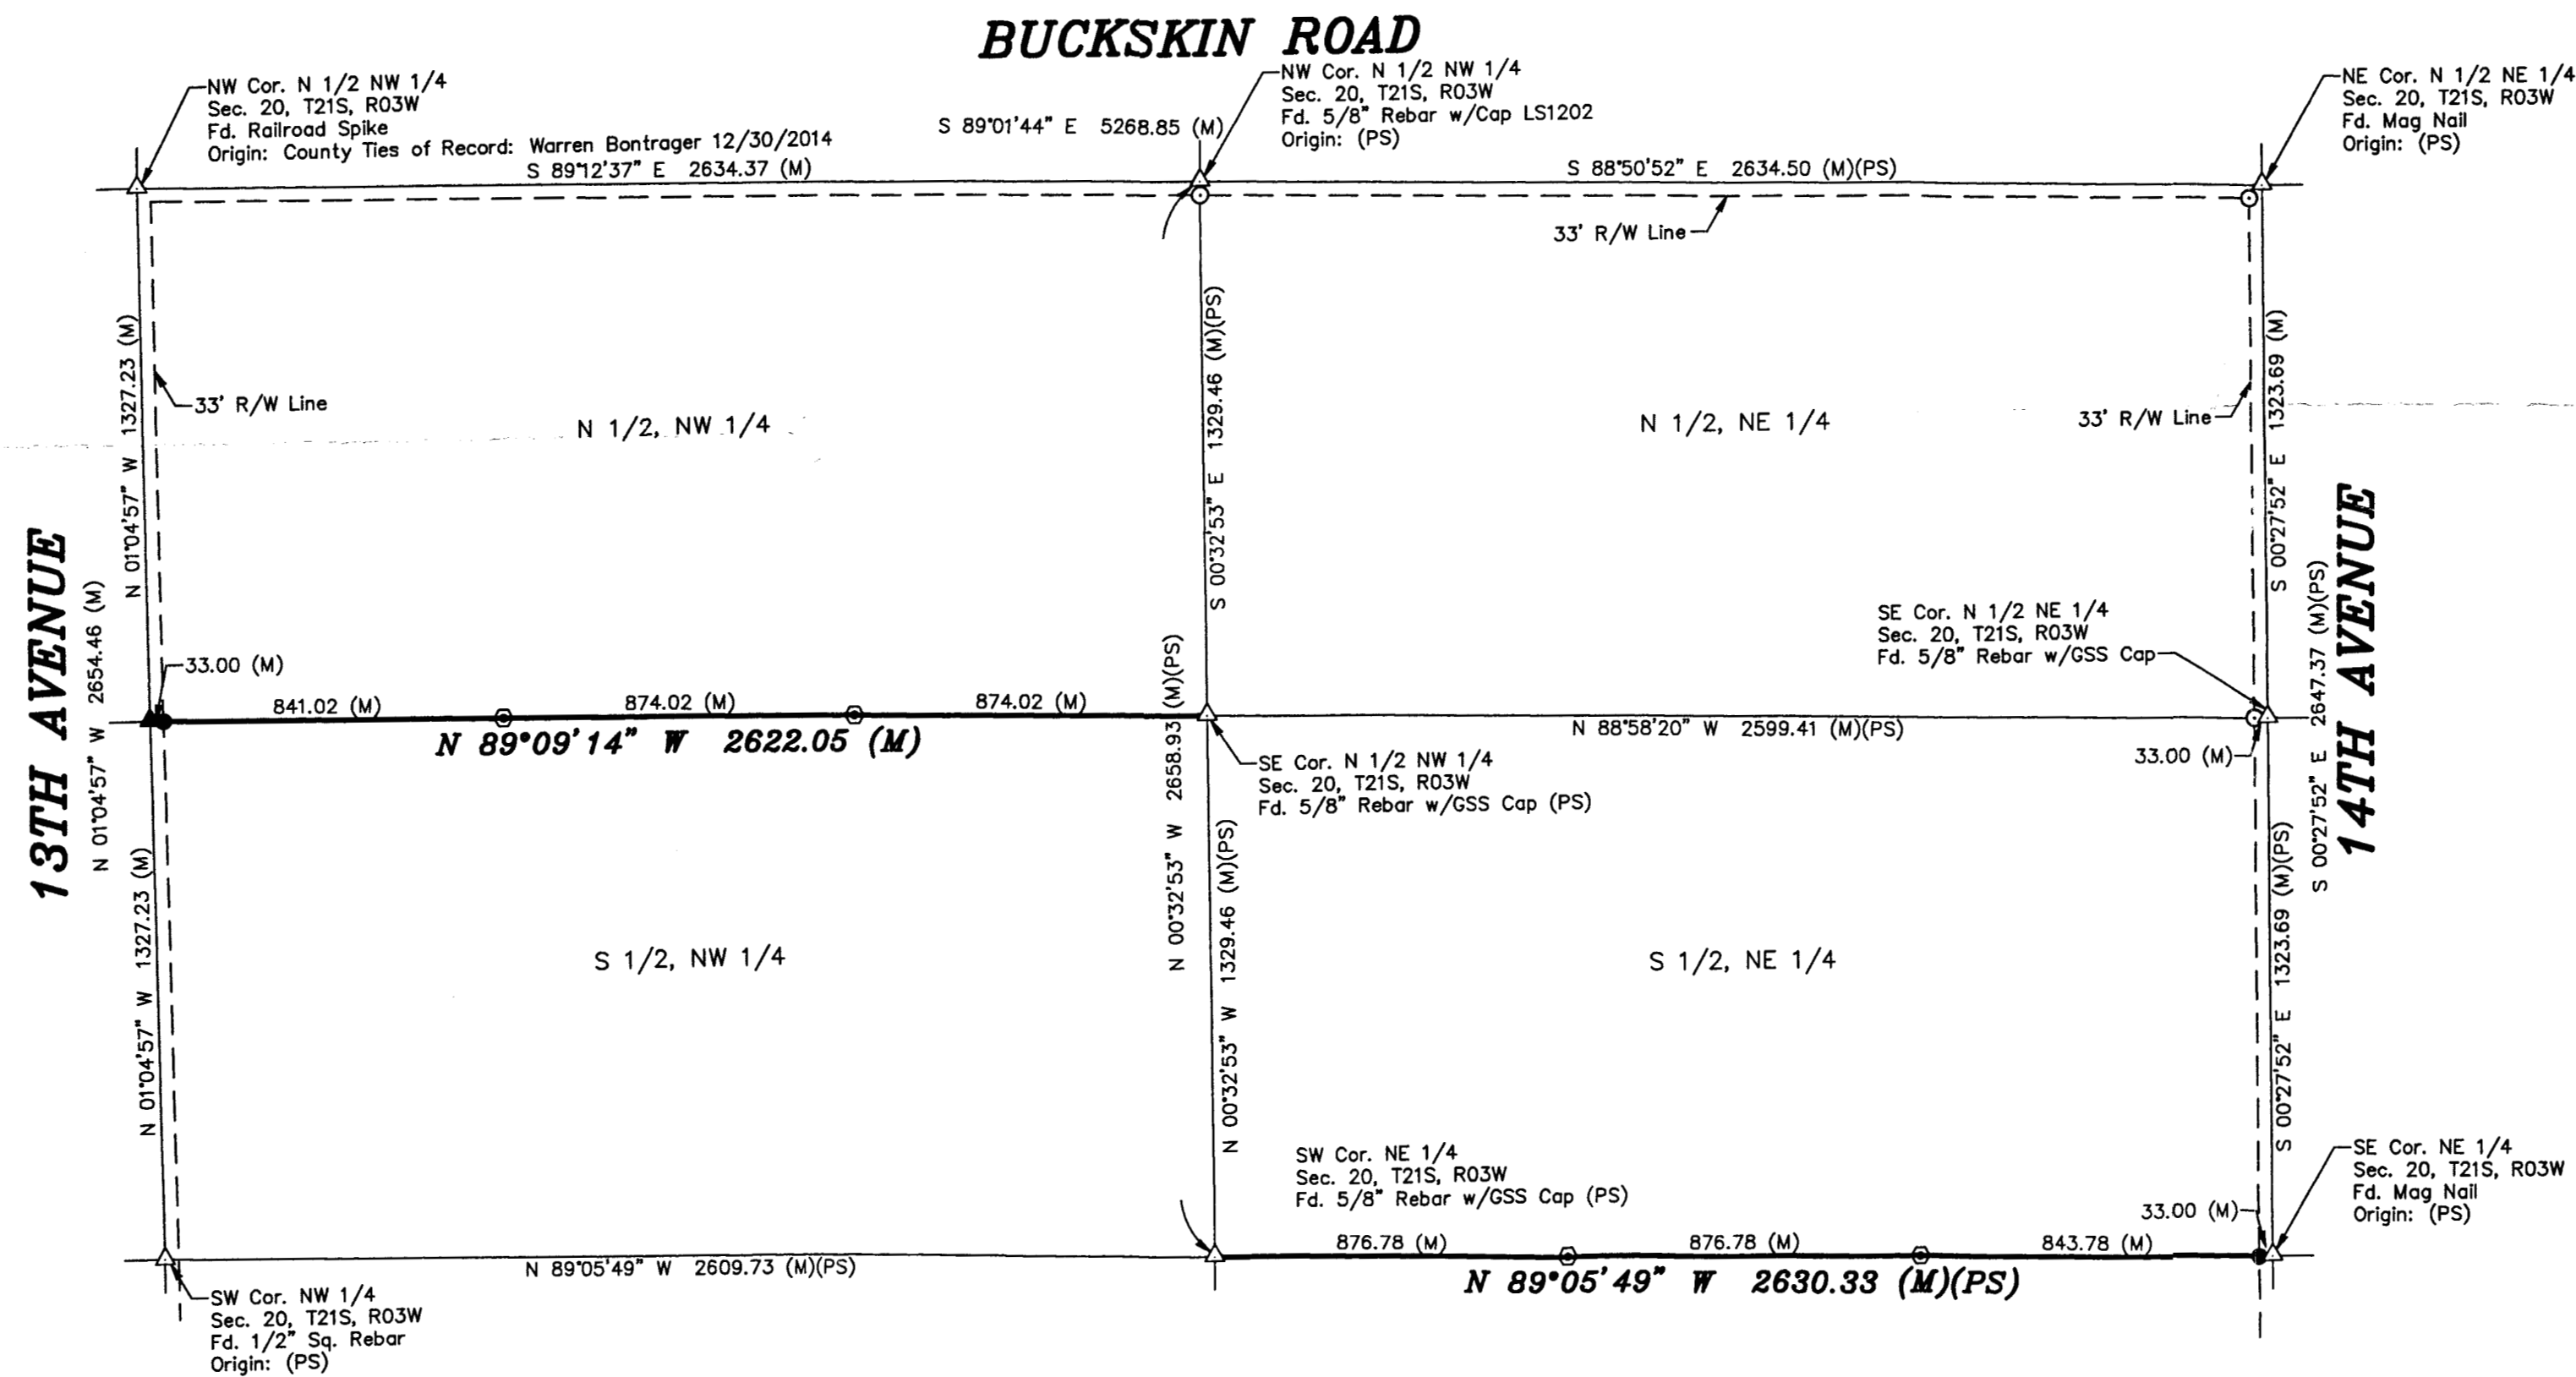

- LEGEND**
- △ - Sectional Monument Found
 - ▲ - Section Monument Set (5/8" x 24" Iron Rebar w/G.S.S. Cap)
 - - Fd. 5/8" Rebar w/GSS Cap
 - - 5/8" x 24" Iron Rebar Set w/G.S.S. Cap
 - ⊙ - 5/8" x 24" Rebar Set w/GSS Blue Cap
 - (M) - Measured
 - (PS) - Previous Survey GSS Project #G2016-647

DESCRIPTION:

A Survey of the South Line of the North Half of the Northwest Quarter and the South Line of the Northeast Quarter of Section 20, Township 21, Range 03 West of the 6th Principal Meridian, McPherson County, Kansas.

SURVEYOR'S CERTIFICATE:

I hereby certify this plat to be a true, correct and complete representation of the property described hereon, as surveyed under my supervision, this 22nd day of November, 2017.



Prepared For:		Description:	
BRETT FROESE		A PORTION OF SECTION 20, T21S, R03W MCPHERSON COUNTY, KANSAS	
Prepared By:		Garber Surveying Service, P.A.	
		HUTCHINSON (Main Office) 2908 North Plum St. 67502 Ph. 620-665-7032 Fax 620-663-7401	
		McPHERSON (Branch Office) 115 East Marlin 67460 Ph. 620-241-4441 Fax 620-241-4458	
		NEWTON (Branch Office) 511 North Poplar St. 67114 Ph. 316-283-5053 Fax 316-283-5073	
Drawn By:	KDZ	Scale: 1"=400'	Date of Field Work: November 10, 2017
Checked By:	NDS	Date: 11/22/2017	Sheet 1 of 1 Sheet(s)
			Job No: G2017-723