




Garber Surveying
Service, P.A.

217 East 1st, Suite 16 • Phone 316 665-7034 • FAX 316 663-7401
Hutchinson, Kansas 67501

Proj. No. G91-132

SURVEY FOR: ENSZ & EDIGER REAL ESTATE

DESCRIPTION: A tract of land in the Southwest Quarter of Section 20, Township 21 South, Range 5 West of the 6th Principal Meridian, McPherson County, Kansas more particularly described on the attached sheet.

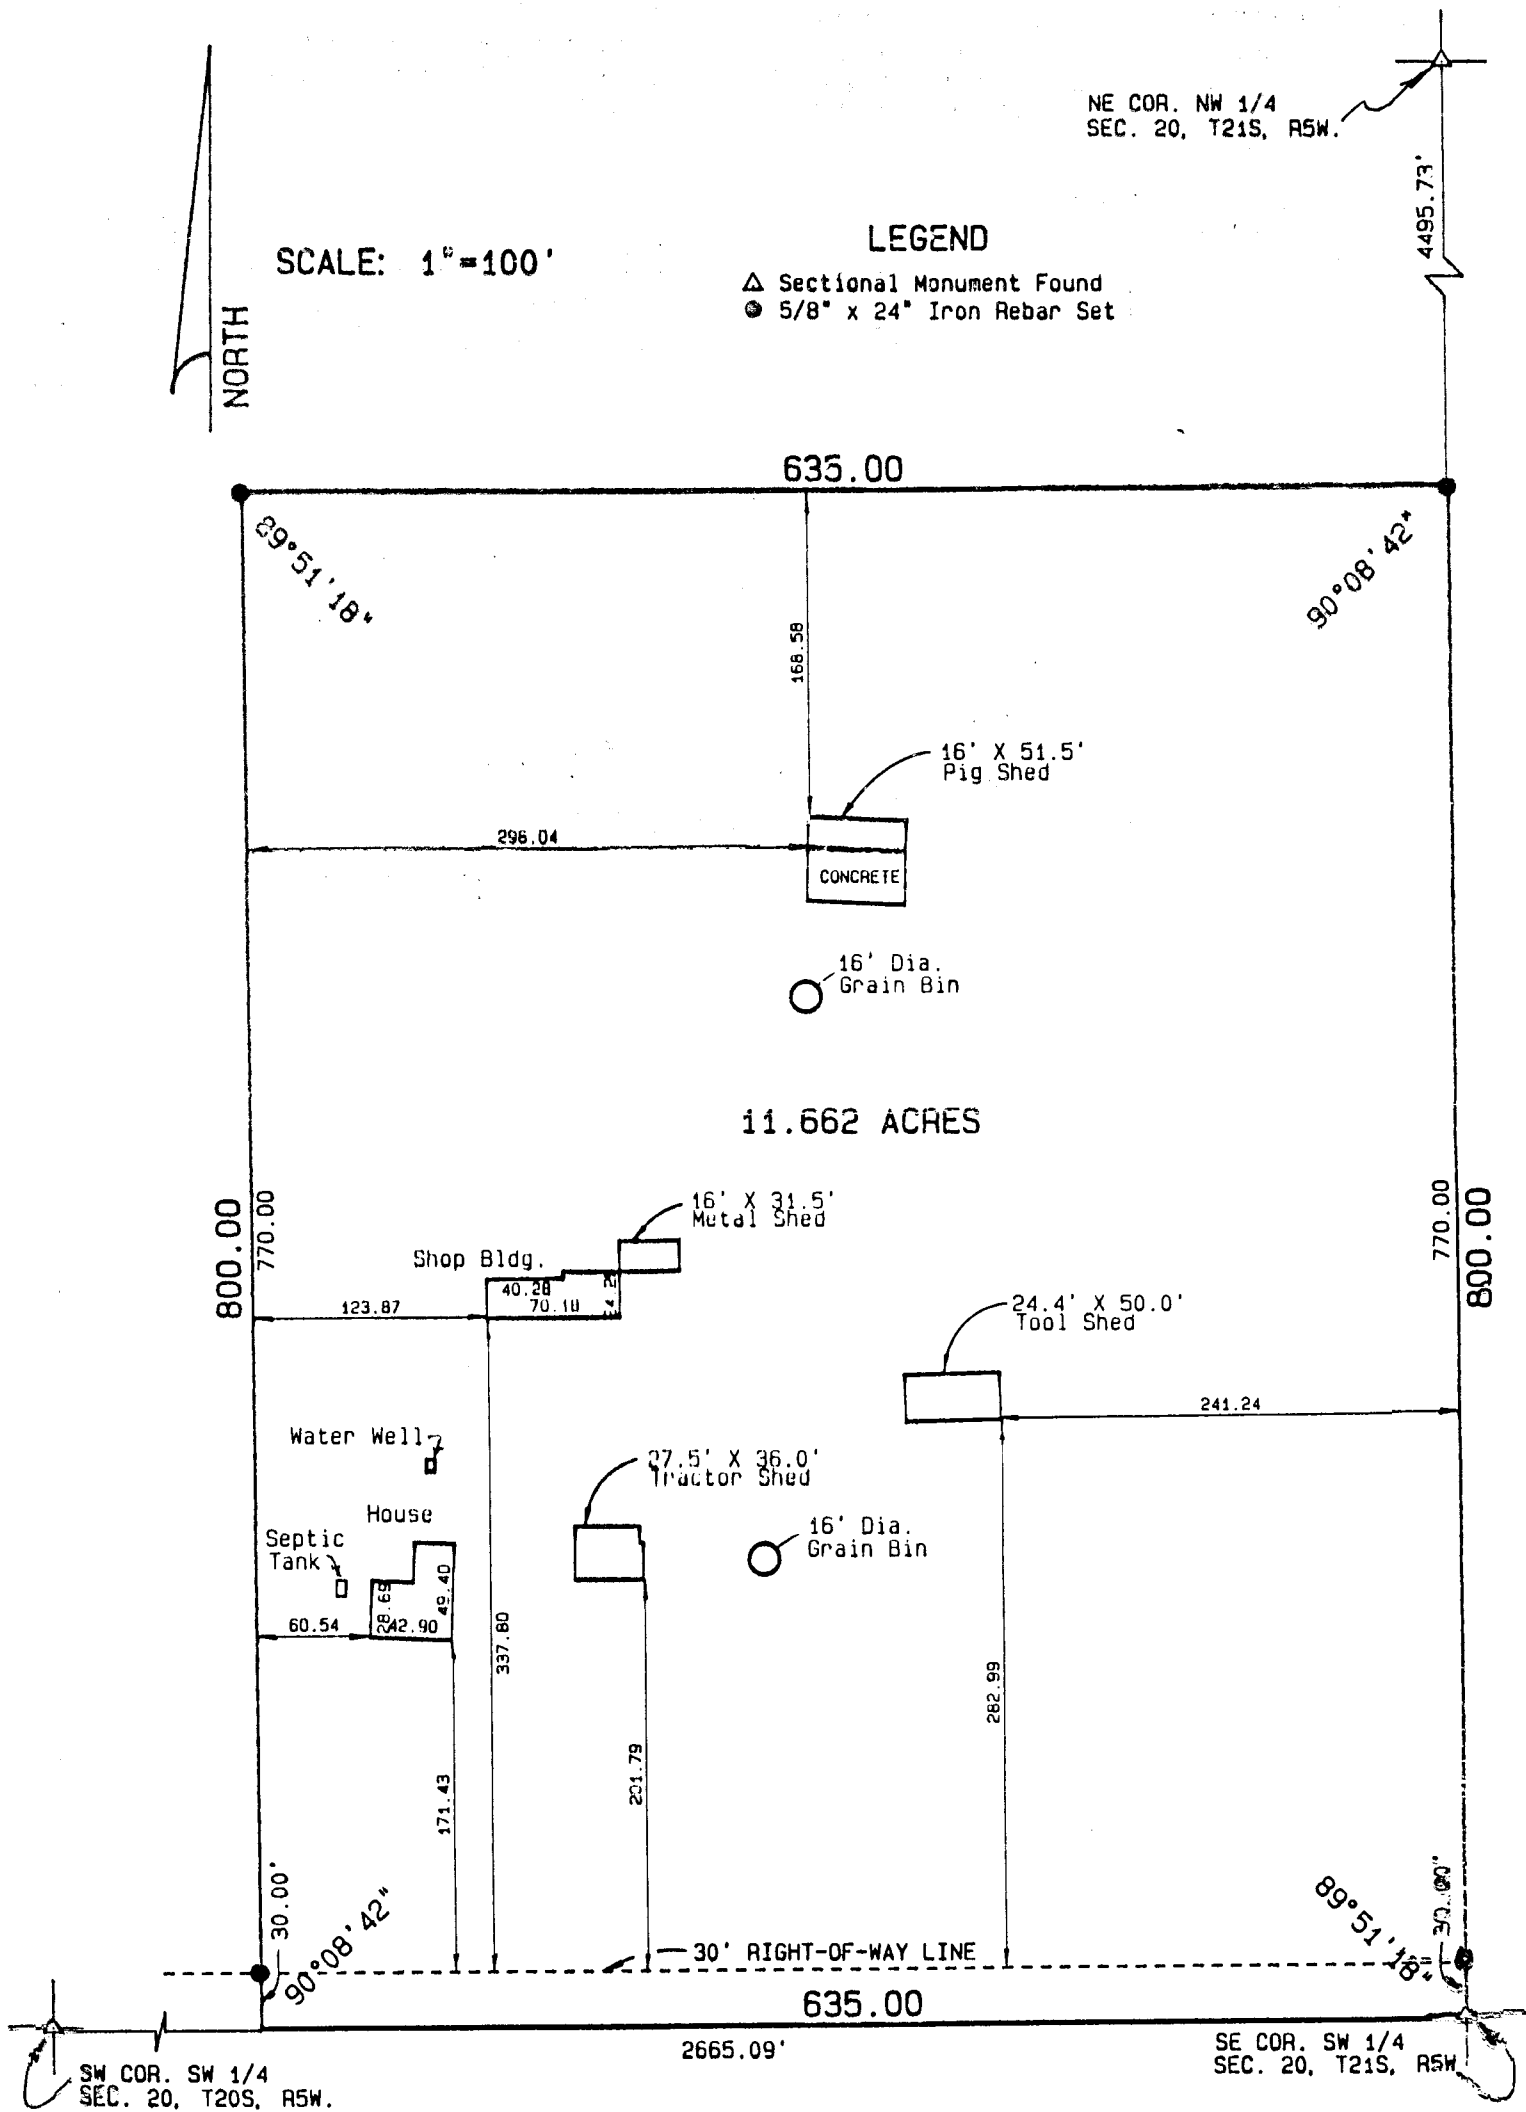

SURVEYOR'S CERTIFICATE:

I hereby certify this plat to be a true, correct and complete representation of the property described above and on the attached sheet and the buildings and improvements located thereon and that there are no encroachments either way across property lines except as shown, as surveyed under my supervision.

Dated: March 19, 1991

Daniel E. Garber RLS #683

