


Plat of Survey

Heller Boundary Surveys, William B. Heller, 406 N. Kansas Avenue, Canton, KS 67428, Ph: 1-620-245-8023

7.1 Acre Parcel Located in
Section 21, T17S-R1W

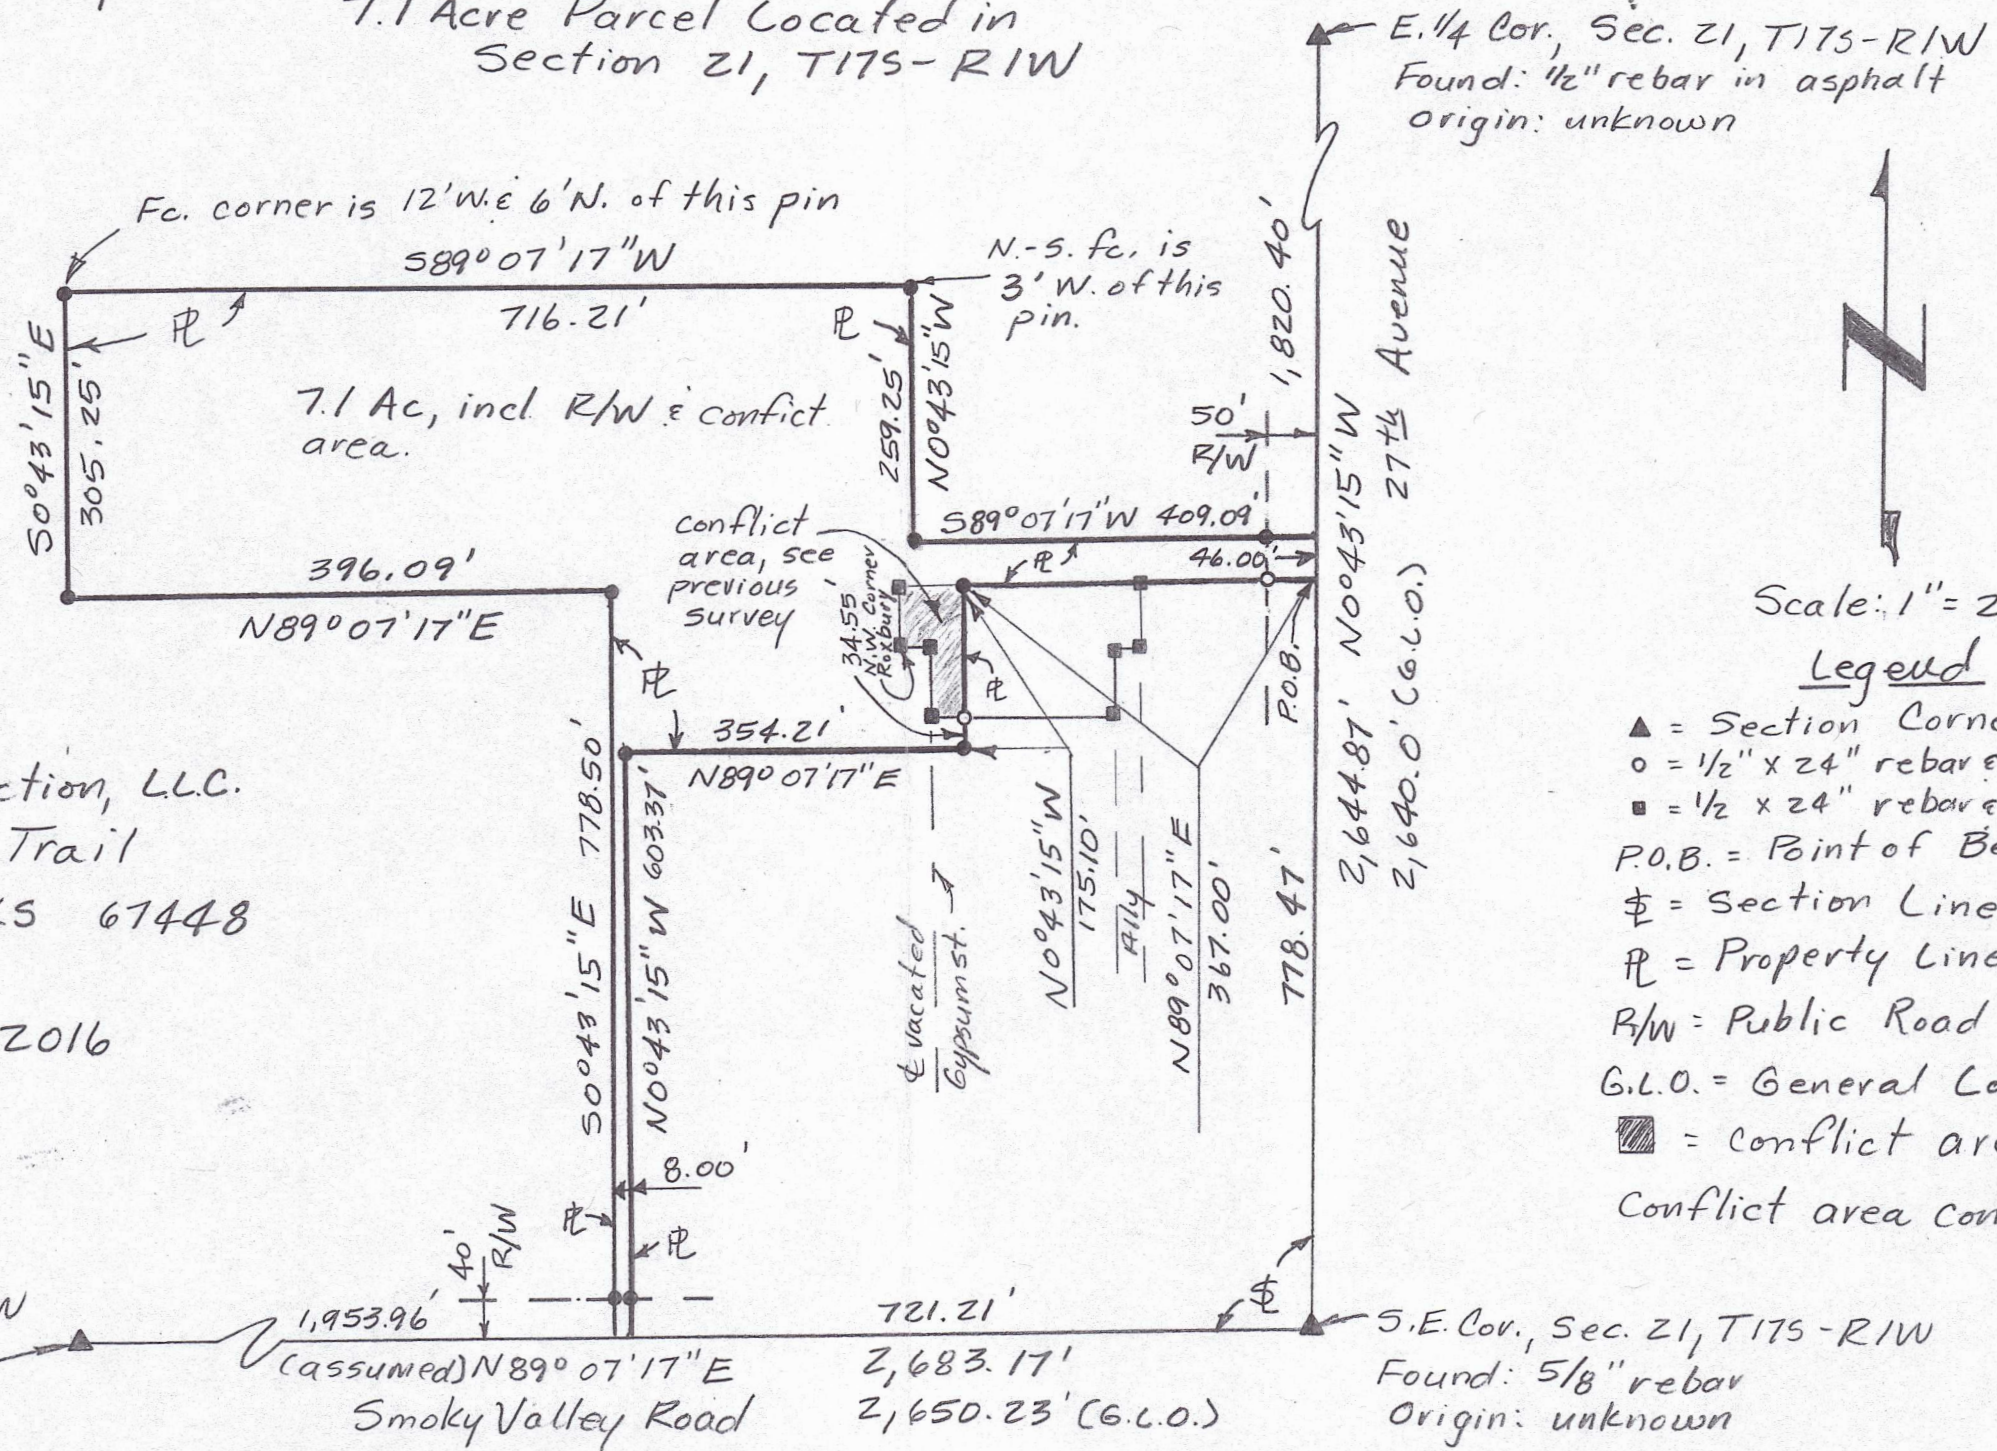

Legend

- ▲ = Section Corner Found
 - = 1/2" x 24" rebar & I.D. cap set
 - = 1/2" x 24" rebar & I.D. cap set previous survey.
 - P.O.B. = Point of Beginning
 - ⌘ = Section Line
 - PL = Property Line
 - R/W = Public Road Right of Way
 - G.L.O. = General Land Office
 - ▨ = Conflict area
- Conflict area contains 0.15 Ac.

For: Scott's Production, LLC.
110 Memory Trail
Roxbury, KS 67448

Date: April 16, 2016

S. 1/4 Cor., Sec. 21, T17S-R1W
Found: 5/8" rebar
Origin: unknown

S.E. Cor., Sec. 21, T17S-R1W
Found: 5/8" rebar
Origin: unknown

Note: All distances are calculated/measured distances. Basis of bearings assumed on south section line sec. 21, T17S-R1W.