

Plat of Survey


Heller Boundary Surveys, W. B. Heller, L.S. 1202, 863 S. 9th, Salina, KS 67401 Ph: 1-620-245-8023

Date: December 21, 2010

For: Scott's Production, L.L.C.
c/o Jeff Scott
P.O. Box 136
110 North Memory Lane
Roxbury, KS 67476

Legend

- ▲ = Section Corner Monument Found
- = 5/8" rebar and I.D. cap found
- = 1/2" x 24" rebar & I.D. cap set
- P.O.B. = Point of Beginning
- § = Section Line
- PL = Property Line
- (R) = record distance
- (cm) = calculated/measured distance
- R/W = public road right of way
- (m) = direct measured distance
- Ac = acre

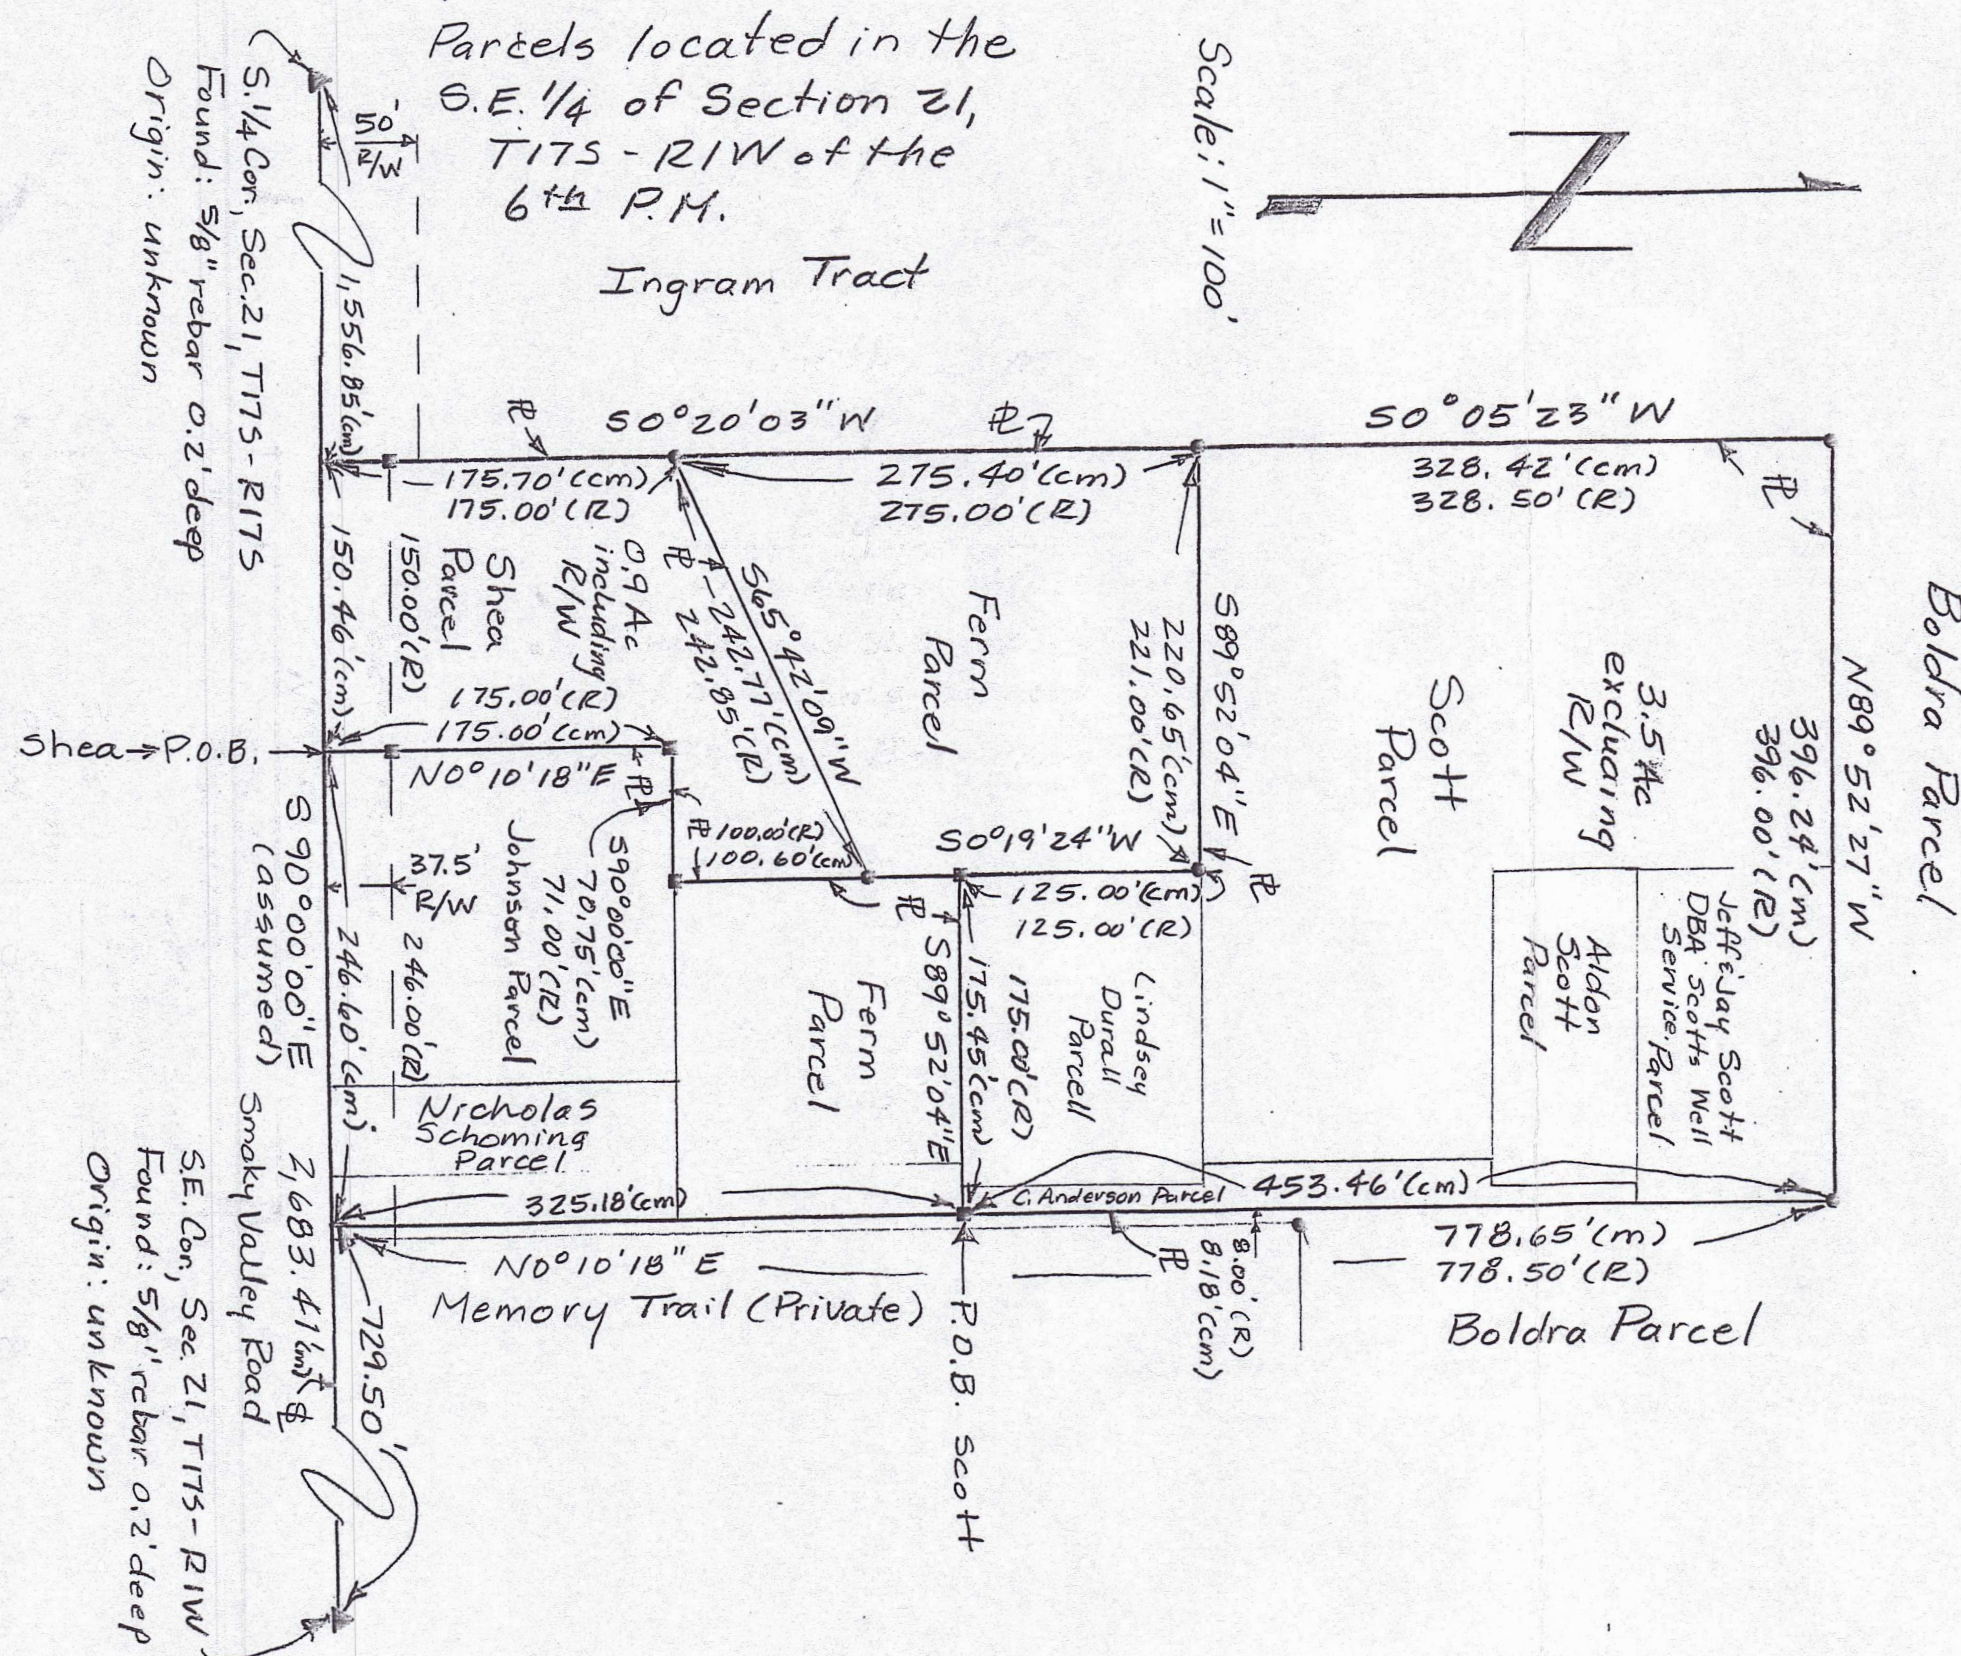

Note: All distances are calculated/measured distances unless otherwise noted.