



REPORT OF SURVEY

NE $\frac{1}{4}$ SEC, 21-17-3

McPherson, County

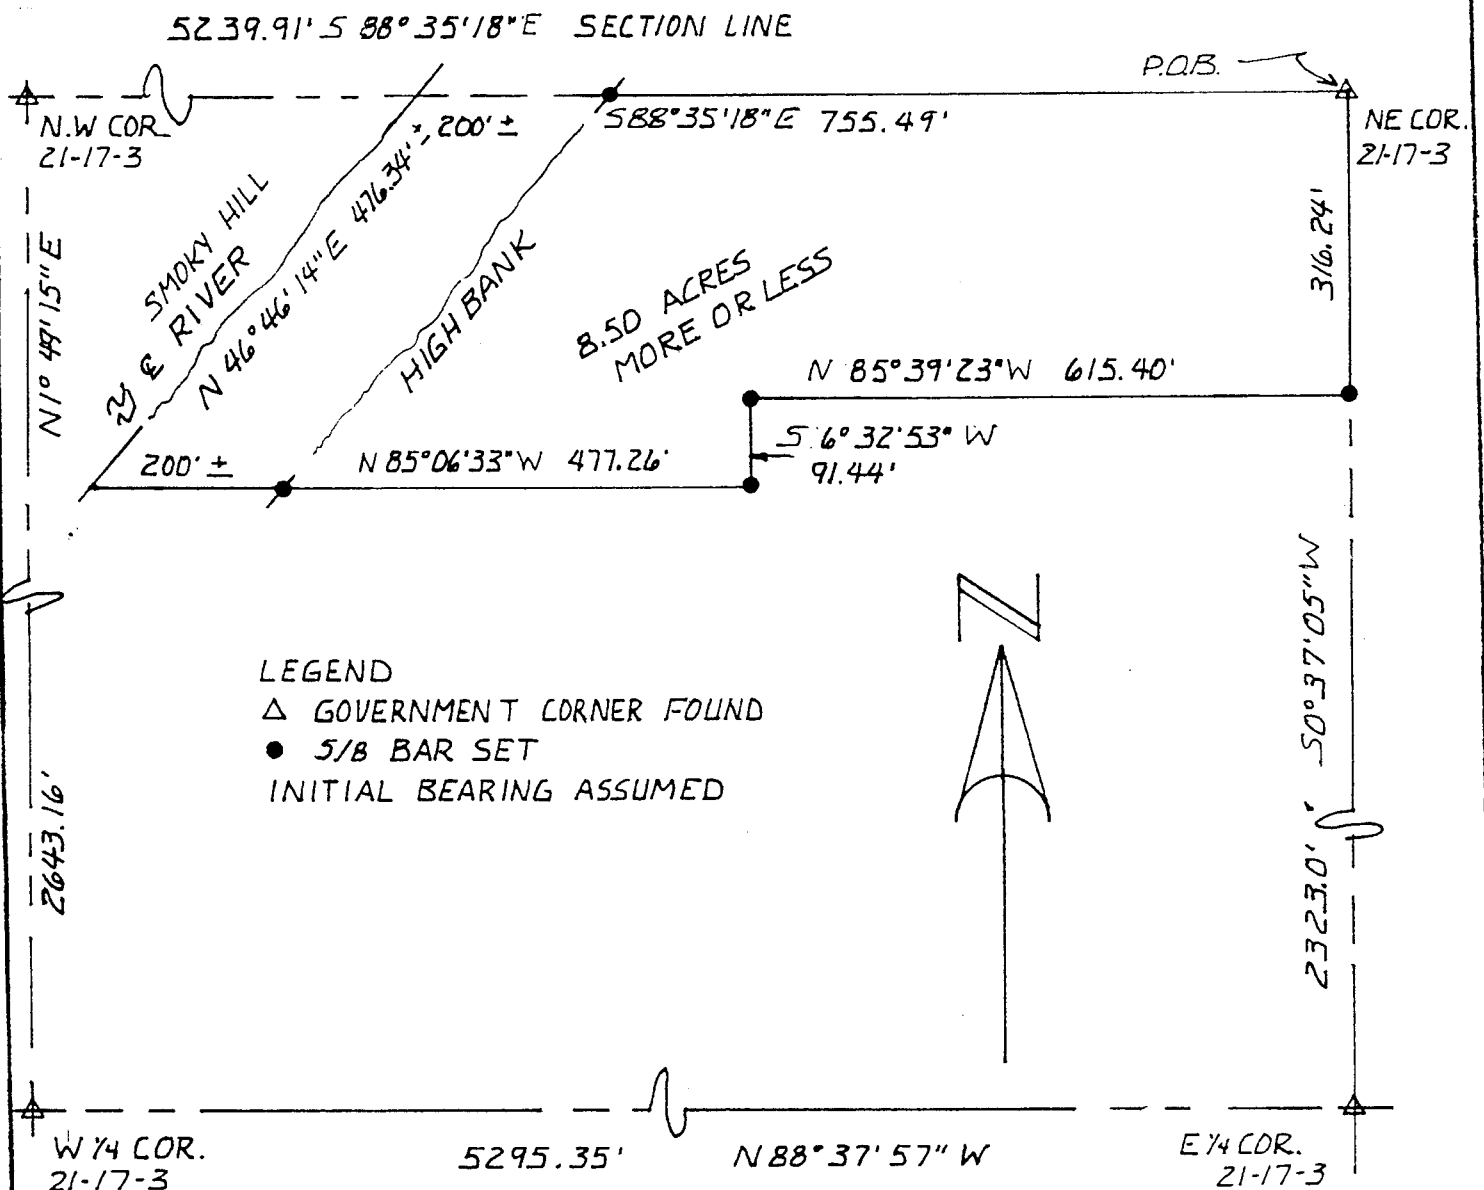

I, Charles E. Stacy, do hereby certify the above survey to be true and correct as surveyed by me this 7th of May, 1987.

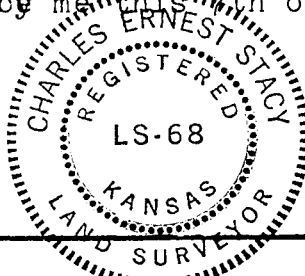

Charles E. Stacy
REGISTERED KANSAS LAND SURVEYOR

CLIENT: Daryl Rundberg

DESCRIPTION: Beginning at the Northeast corner of Section 21, T17S, R3W McPherson County, Ks.; thence S0°37'05"W for 316.24 feet; thence N85°39'23"W for 615.40 feet; thence S6°32'53"W for 91.44 feet; thence N85°06'33"W for 677.26 feet plus or minus to the center of river; thence N46°46'14"E for 476.34 feet Plus or Minus; thence S88°35'18"E for 955.49 feet plus or minus from the center of river to the point of beginning. Tract contains 8.50 acres more or less.

STATE: Ks.

COUNTY: McPherson

PROJ:

DATE: May 7, 1987