

Plat of Survey

Heller Boundary Surveys, W. B. Heller, L.S. 1202, 863 S. 9th, Salina, KS 67401 Ph: 1-620-245-8023


S.E. 1/4 Section 21, T18S-R3W

Center Corner Sec 21, T18S-R3W
Found: 5/8" rebar
Origin: Durr Surveying
P.O.B. Parcel #6

E. 1/4 Cor., Sec. 21, T18S-R3W
Found: "60D" spk.
Origin: unknown
P.O.B. Parcel #5

Date: August 4, 2008
For: Double EE Pheasant Ranch
c/o Ron Erickson
Route 3
McPherson, KS 67460

Origin: W.B. Heller
Set 1/2" x 24" rebar & I.D. cap
Center South 1/16 Cor.
Sec 21, T18S-R3W

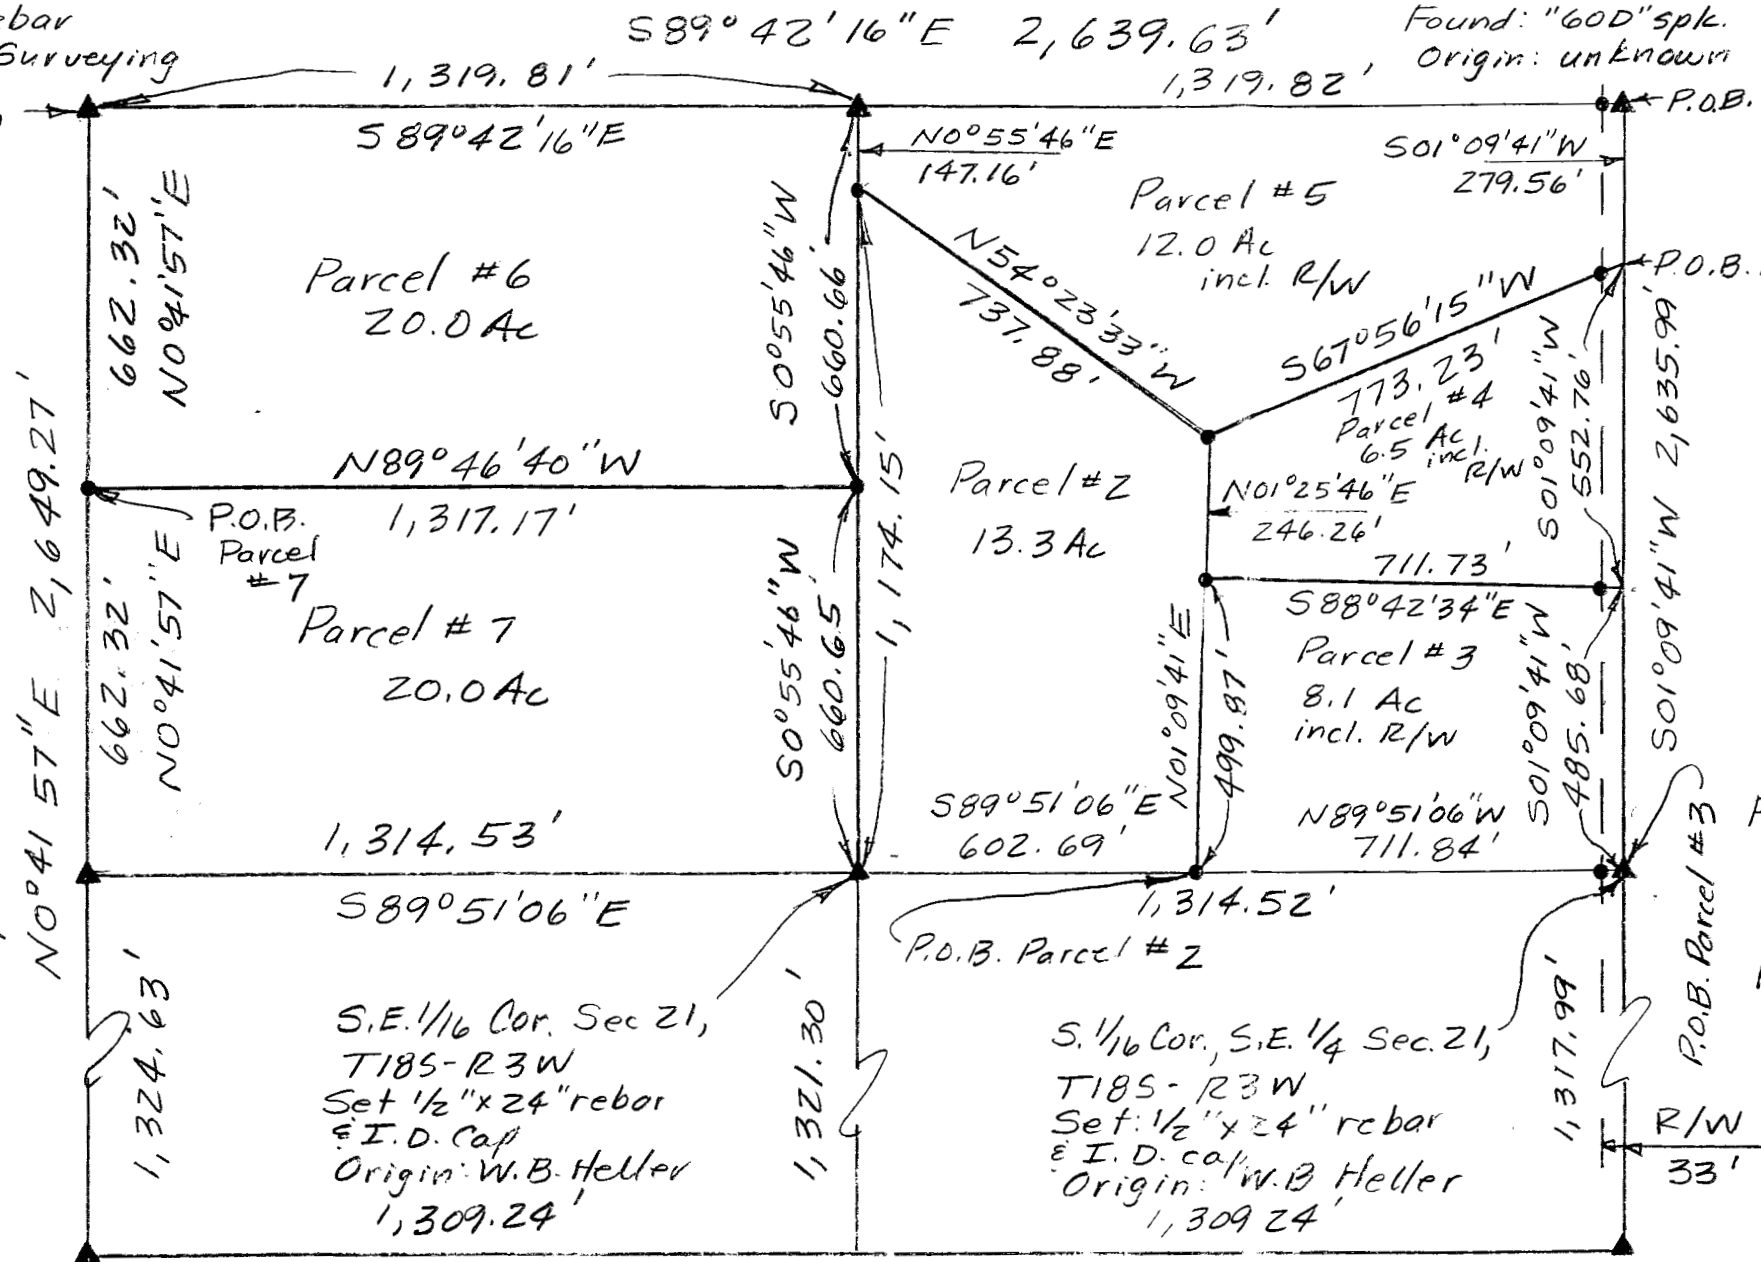

S. 1/4 Cor., Sec 21, T18S-R3W
Found: 5/8" rebar
Origin: unknown

N90°00'00"E (assumed)
2,618.49'

S.E. Cor., Sec 21, T18S-R3W
Found: 5/8" rebar
Origin: unknown