

Plat of Survey


Heller Boundary Surveys, W.B. Heller, L.S. 1202, 863 S. 9th, Salina, KS 67401 Ph: 1-620-245-8023

S.E. 1/4 Section 21, T18S-R3W

Center Corner Sec 21, T18S-R3W
Found: 5/8" rebar
Origin: Durr Surveying
P.O.B. Parcel #6

E. 1/4 Cor., Sec. 21, T18S-R3W
Found: "60D" spk.
Origin: unknown
P.O.B. Parcel #5

Date: August 4, 2008
For: Double EE Pheasant Ranch
c/o Ron Erickson
Route 3
McPherson, KS 67460

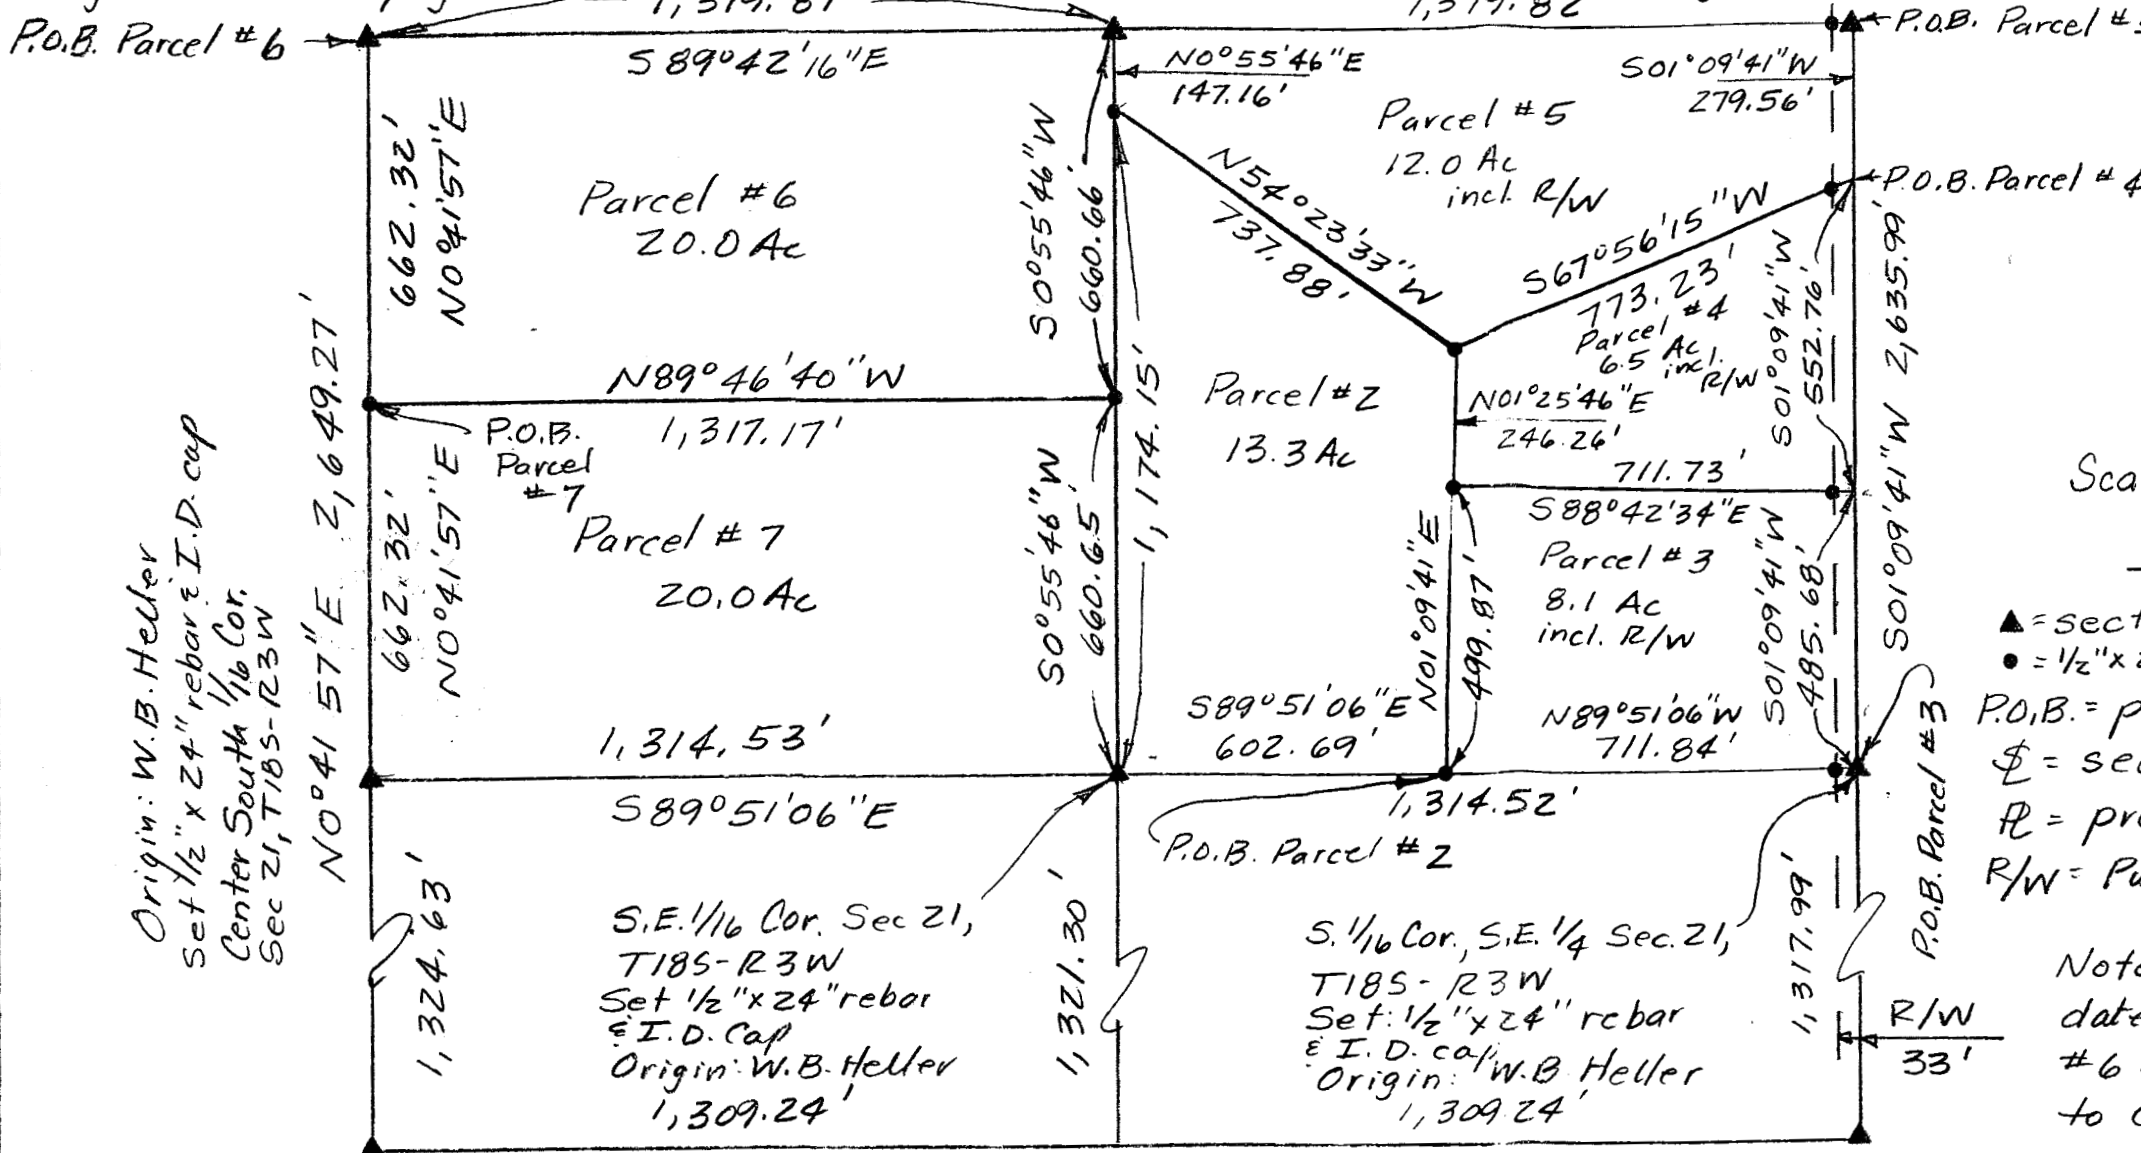

Scale: 1" = 330'

Legend:

- ▲ = section corner monument
- = 1/2" x 24" rebar and I.D. cap
- P.O.B. = point of beginning
- ⌘ = section line
- R = property line
- R/W = Public Road Right of Way

Note: Parcel #1, described in survey dated May 29, 2008 replaced by parcels #6 and #7. Parcel #1 split in half to create parcels #6 and #7.