
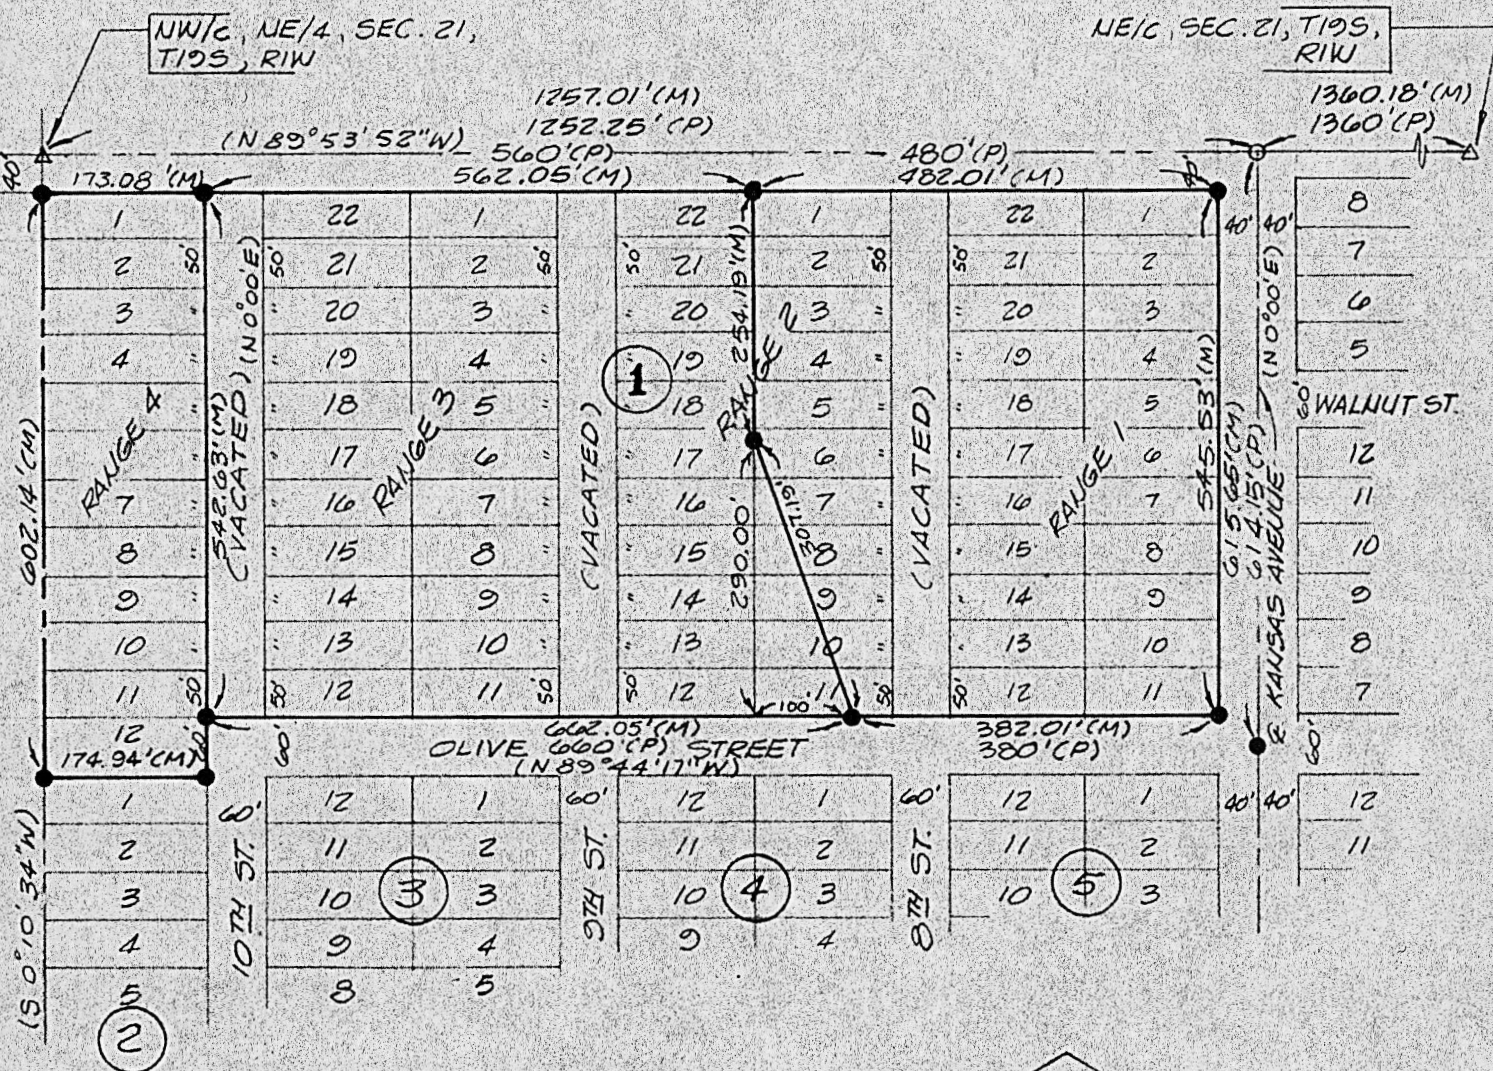


SHEET NO. 1 OF 1PROJECT NO. S-B-1281BY GPK DATE 8-27-76**moser & associates**
consulting engineers500 Main
Newton, Ks. 67114
(316) 283-52986 East Second
Lee's Summit, Mo. 64063
(816) 524-0183800 Oregon
Hiawatha, Ks. 66434
(913) 742-3517CLIENT Myra Fisher, 106 Fairview, Canton, Kansas**BLOCK 1, FAIRVIEW ADDITION, CANTON, KANSAS**

I Hereby Certify that the above survey completed
8-26-76 was made under my supervision and is
correct to the best of my knowledge.

Lyle D. Carstenson
Lyle D. Carstenson, L.S.

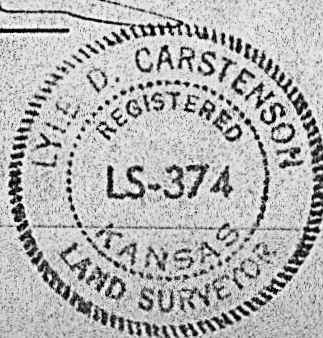

SCALE 1"=200'

- 1/2" ϕ REBAR SET
- IRON PIN FOUND
- TRACT BOUNDARY
- (P) PLAT DIST.
- (M) MEASURED DIST.

MICROFILM