


Plat of Survey

Parcels in The Southeast 1/4 of Section 21, T19S-R2W of 6th P.M.

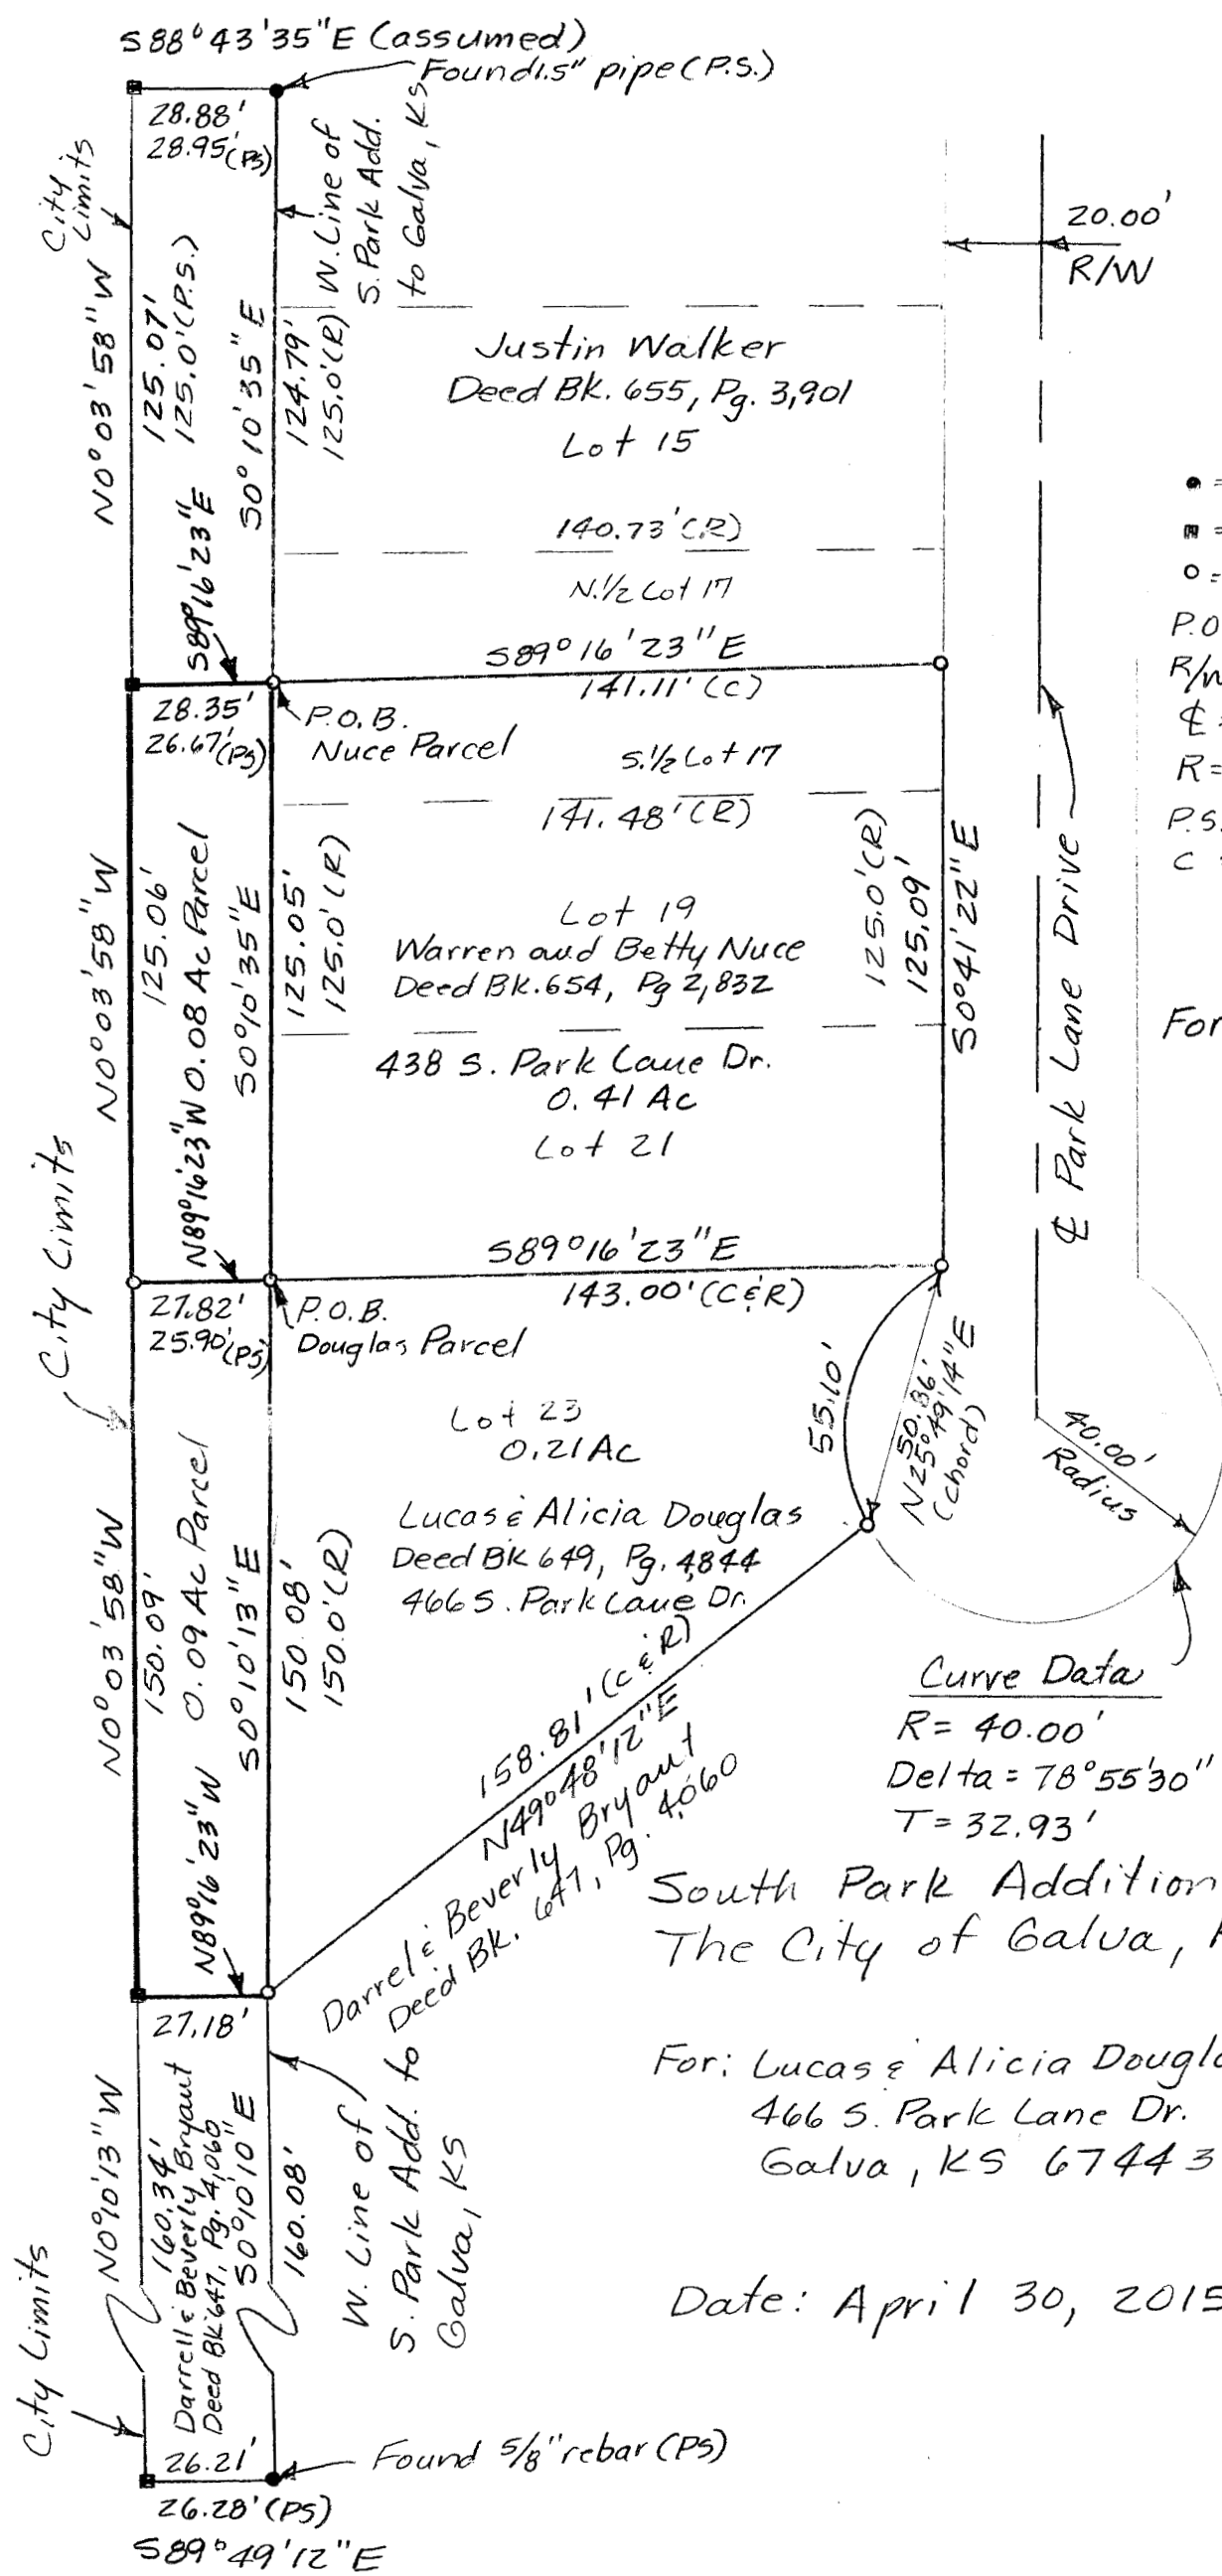

Scale: 1" = 40'

Legend

- = Found Property Pin
- = M. Thrower I.D. cap (Found)
- = 1/2" x 24" rebar I.D. cap Set
- P.O.B. = Point of Beginning
- R/W = Public road right of Way
- ⊕ = center line
- R = record distance
- P.S. = previous survey
- C = calculated from record

For: Warren & Betty Nuce
438 S. Park Lane Dr.
Galva, KS 67443

Curve Data

R = 40.00'
Delta = 78°55'30"
T = 32.93'

South Park Addition to
The City of Galva, Kansas

For: Lucas & Alicia Douglas
466 S. Park Lane Dr.
Galva, KS 67443

Date: April 30, 2015

Note: All distances are calculated/measured distances.

Pg. 2/2

Heller Boundary Surveys, W.B. Heller, L.S. 1202, 406 N. Kansas Ave., Canton, KS 67428

Cellular: 620-245-8023