
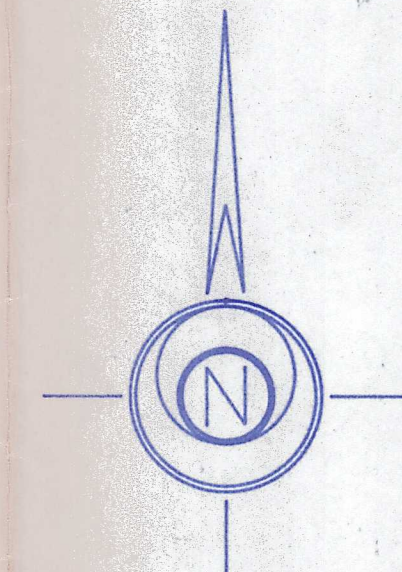


Sec 21

SURVEY OF PORTIONS OF THE NORTHEAST QUARTER OF THE
NORTHEAST QUARTER OF SECTION 21, TOWNSHIP 19 SOUTH, RANGE 3 WEST
OF THE 6TH PRINCIPAL MERIDIAN IN MC PHERSON COUNTY, KANSAS
AS DESCRIBED ON THE ATTACHED SHEETS.

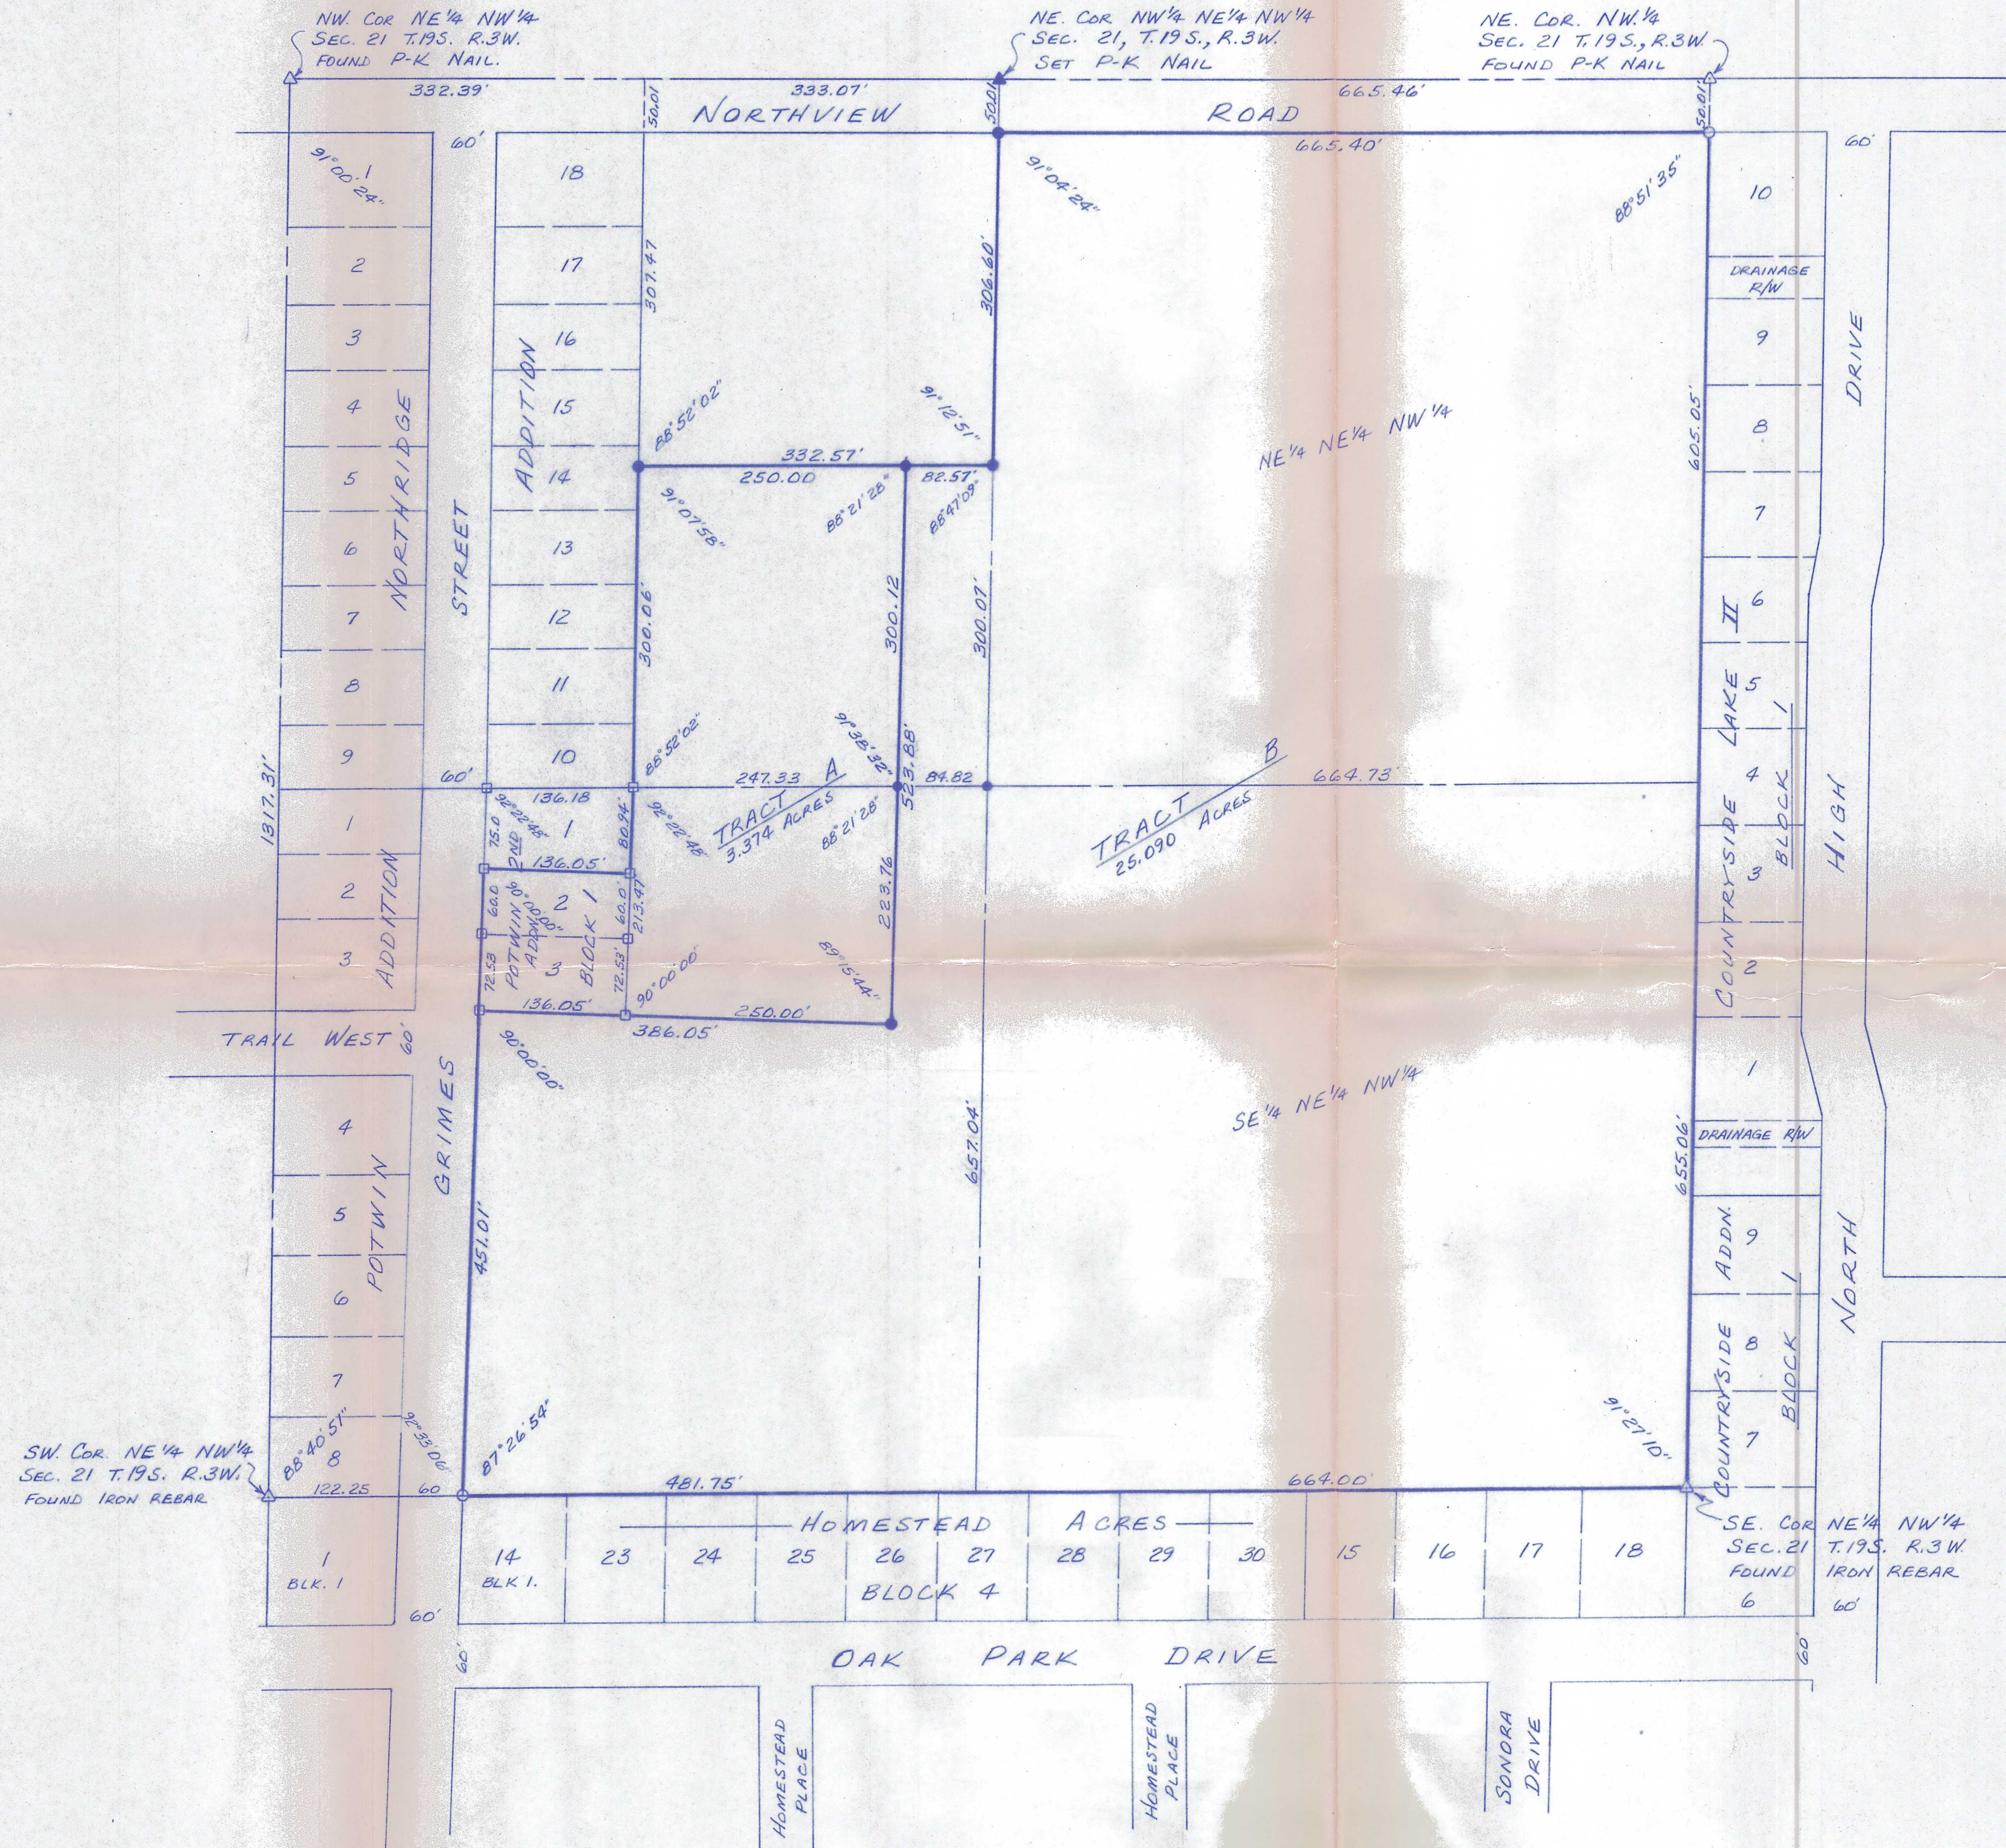

SCALE: 1"=100'

LEGEND

- △ - SECTIONAL SUBDIVISION CORNER FOUND
- ▲ - SECTIONAL SUBDIVISION CORNER SET
- - IRON PIN FOUND
- - 5/8" X 24" IRON REBAR SET
- - IRON PIN FOUND IN CONCRETE

SURVEYOR'S CERTIFICATE:

I HEREBY CERTIFY THIS PLAT TO BE A TRUE, CORRECT
AND COMPLETE REPRESENTATION OF THE PROPERTY DESCRIBED
ABOVE AND ON THE ATTACHED SHEET, AS SURVEYED BY ME,
THIS 28TH DAY OF MAY, 1987.

Lloyd P. Dorzweiler
LLOYD P. DORZWEILER LS#885



ROBERT PERRIN

GARBER SURVEYING SERVICE, P.A.

217 EAST FIRST AVENUE, SUITE 16
HUTCHINSON, KANSAS 67501 316-665-7032

PORTIONS OF NE 1/4 OF NW 1/4
SECTION 21-T.19S.-R.3W. OF THE 6TH P.M.

SCALE 1"=100'
DATE 4/28/1987

JOB NO. 687-201
Sheet of Sheets