


SURVEY OF THE N. 1/2, NW. 1/4 AND THE NW. 1/4, NE. 1/4 AND THE
W. 1/2, W. 1/2, NE. 1/4, NE. 1/4, SECTION 21, TOWNSHIP 21 SOUTH, RANGE 3 WEST
OF THE 6TH PRINCIPAL MERIDIAN IN McPHERSON COUNTY, KANSAS
AND PORTIONS THEREOF AS DESCRIBED ON THE ATTACHED SHEETS.

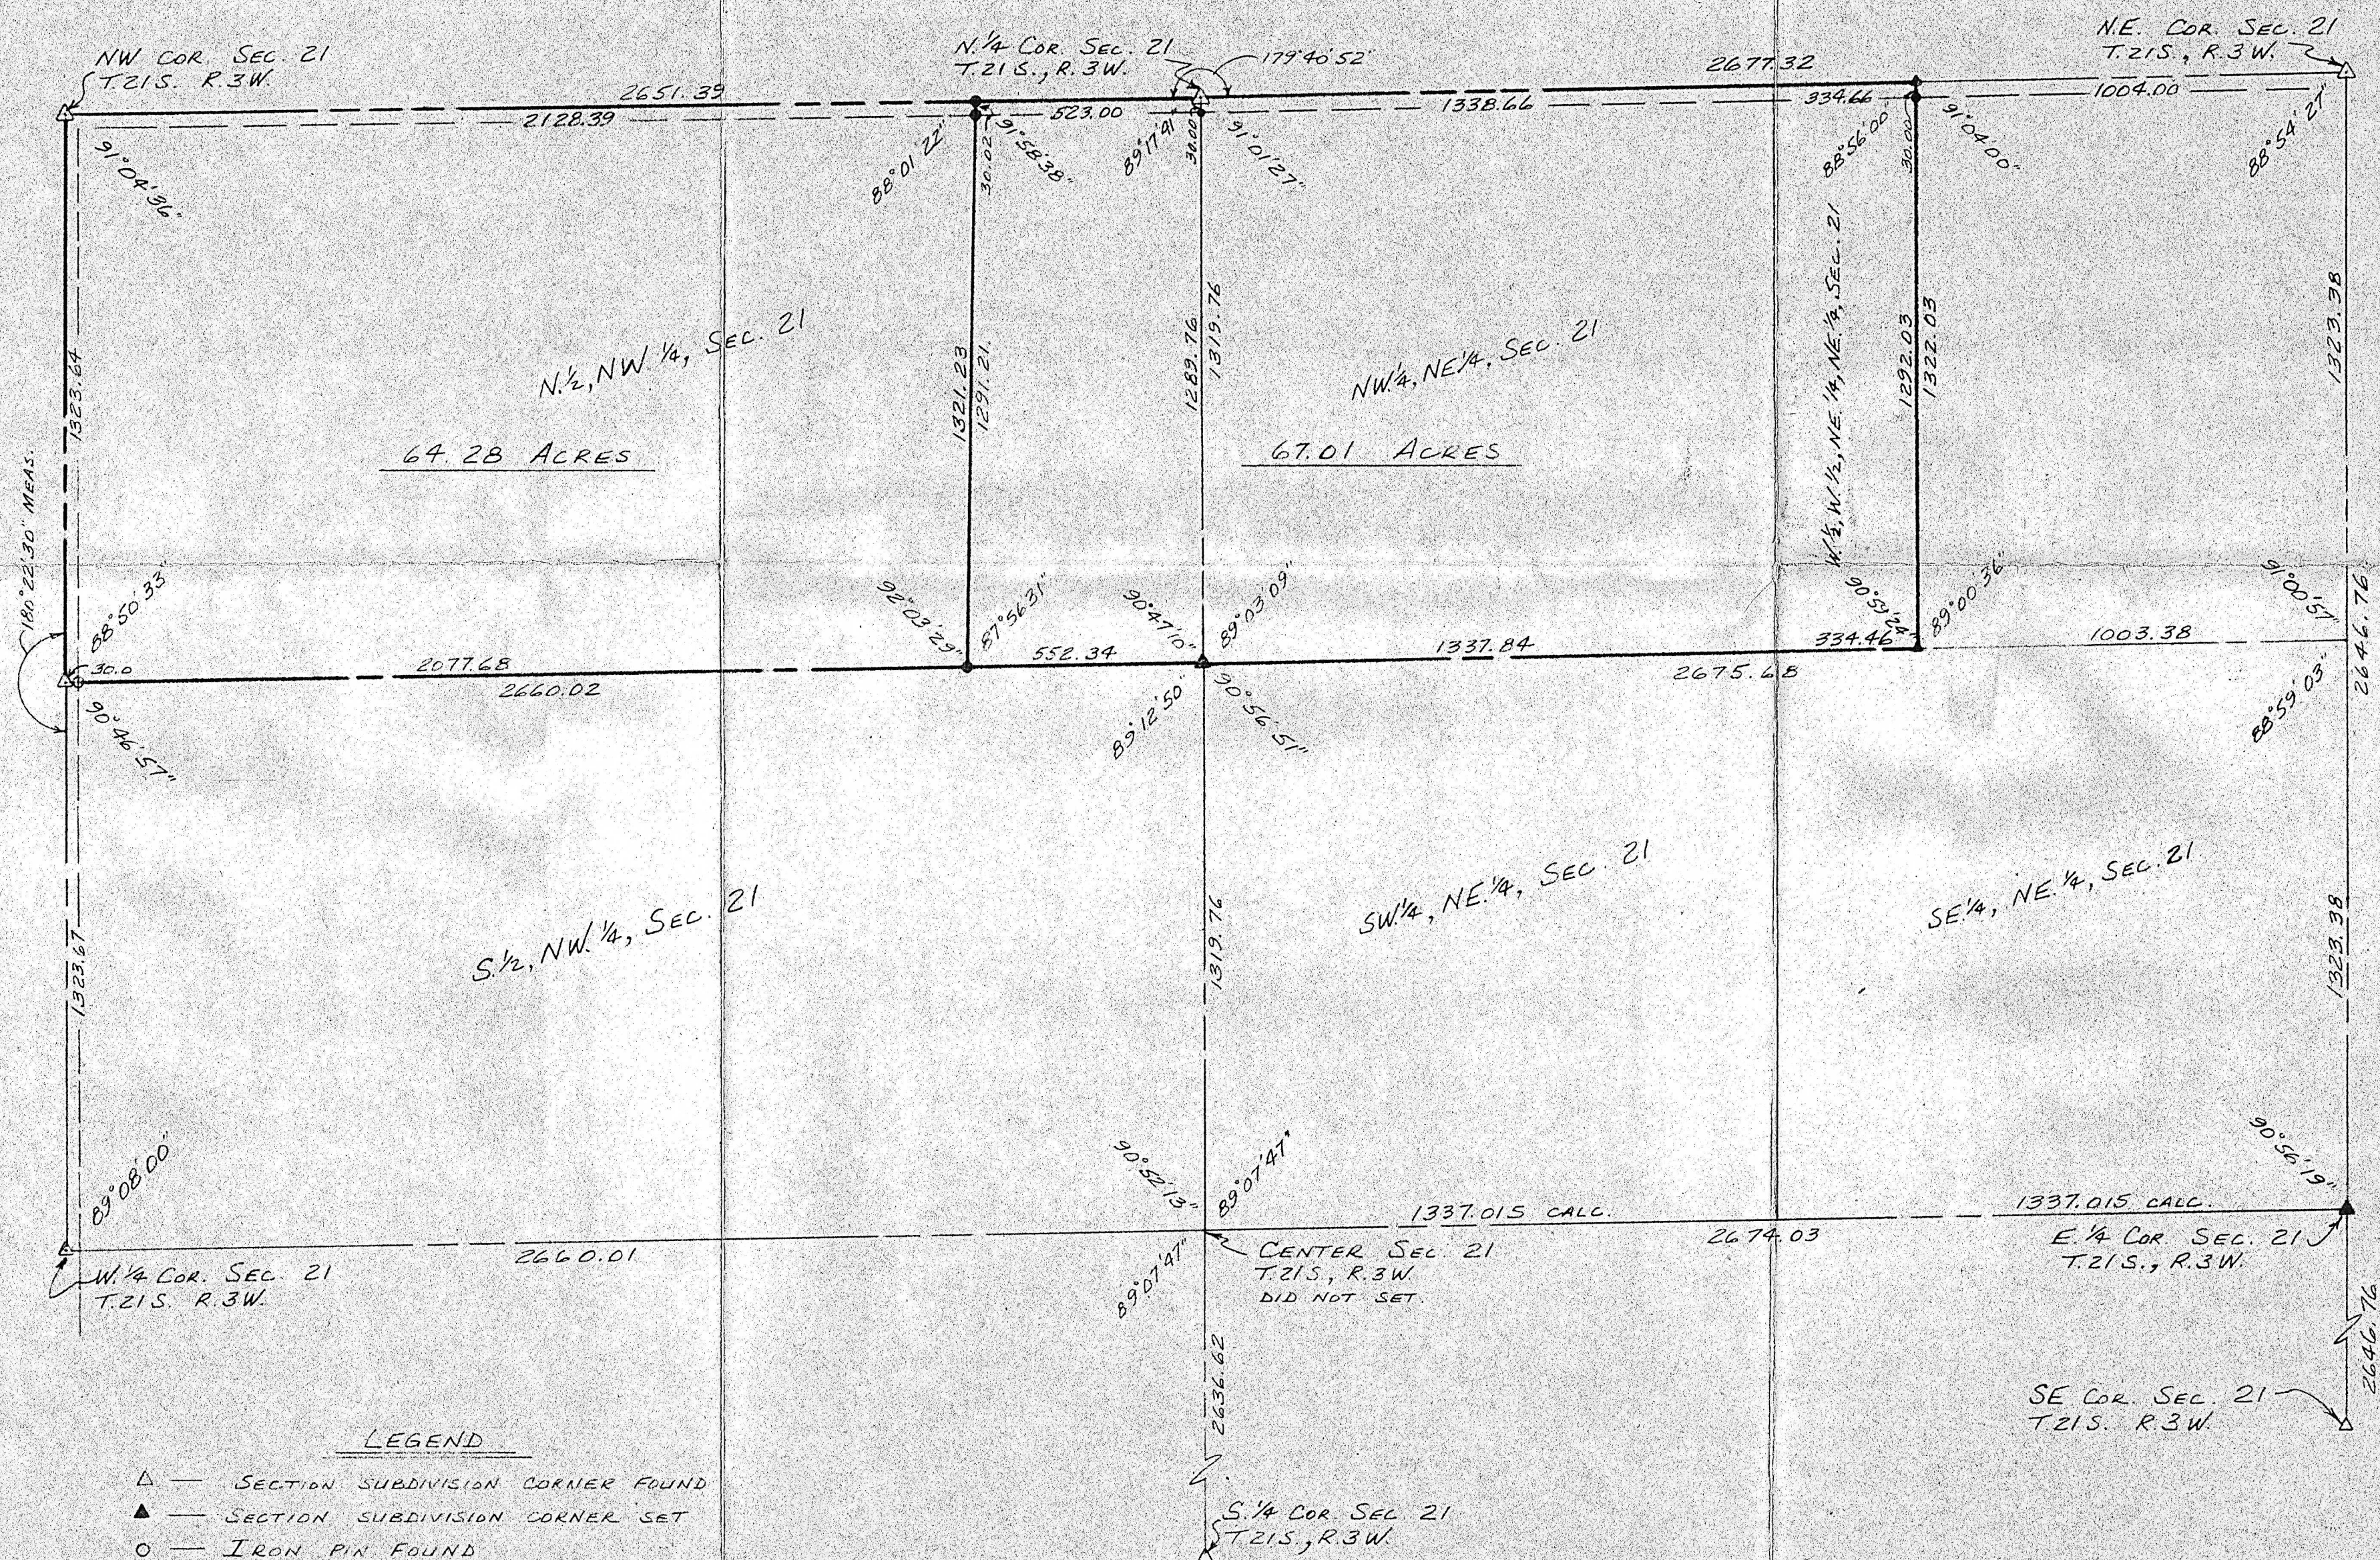


LEGEND

- △ — SECTION SUBDIVISION CORNER FOUND
- ▲ — SECTION SUBDIVISION CORNER SET
- — IRON PIN FOUND
- — 5/8" x 24" IRON REBAR SET

I HEREBY CERTIFY THIS PLAT TO BE A
TRUE, CORRECT AND COMPLETE REPRESENTATION OF
THE PROPERTY DESCRIBED ABOVE AND ON THE ATTACHED
SHEETS, AS SURVEYED UNDER MY SUPERVISION, THIS
6TH DAY OF JULY, 1984.

Daniel E. Garber
DANIEL E. GARBES RLS #683

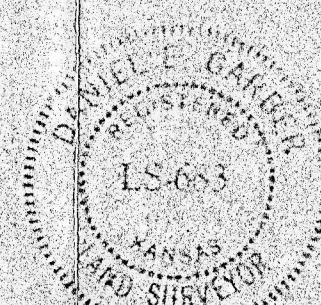

PREPARED FOR: DAVID F. NEUFELDT TRUST	
BY: GARBER SURVEYING SERVICE, P.A. 217 E. FIRST - SUITE 16 HUTCHINSON KANSAS 67501 PHONE 316 - 665 - 7032	
DRAWN: DEG	DATE: JULY 6 1984
SCALE: 1"=300'	PROJ. NO. GB4-170