




**Garber Surveying
Service, P.A.**

217 East 1st, Suite 16 • Phone 316 665-7032
Hutchinson, Kansas 67501

Proj. No. G90-186

SURVEY FOR: SUNFLOWER REALTY

DESCRIPTION: A tract of land in the North half of the Southwest Quarter of Section 21, Township 21 South, Range 3 West of the 6th Principal Meridian more particularly described on the attached sheet.

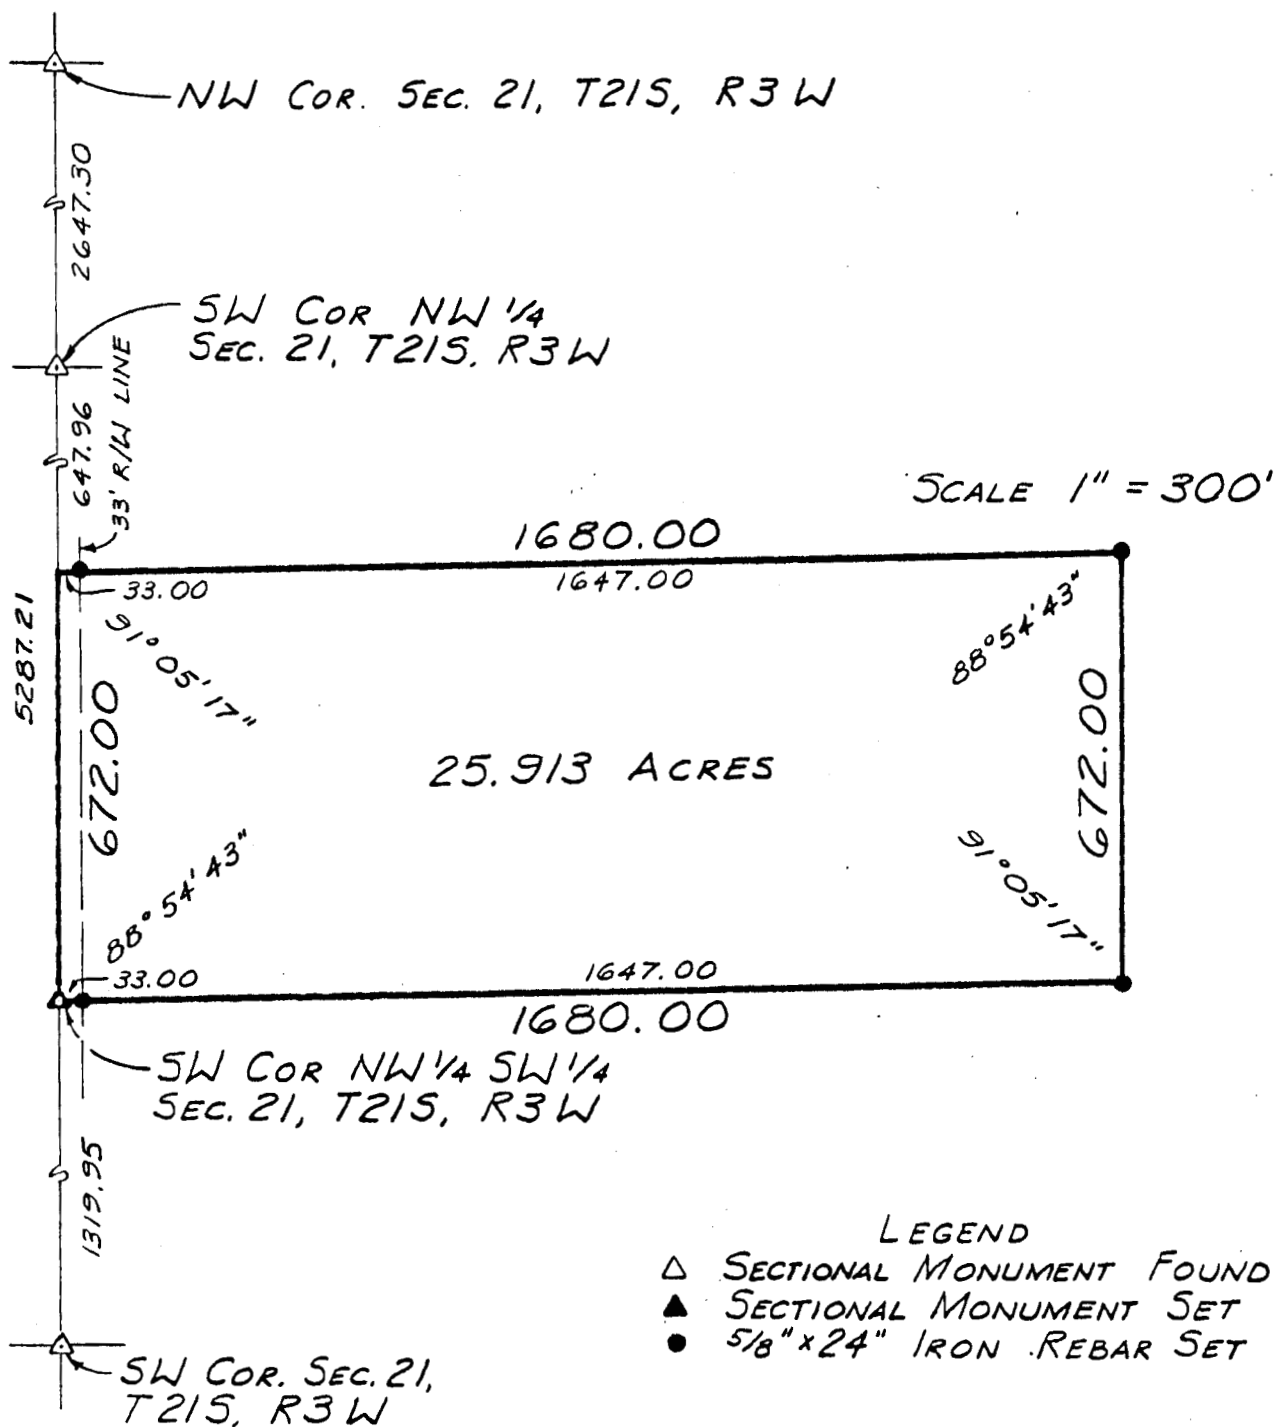

LEGEND

- △ SECTIONAL MONUMENT FOUND
- ▲ SECTIONAL MONUMENT SET
- 5/8" x 24" IRON REBAR SET

I hereby certify this plat to be a true, correct and complete representation of the property described above and on the attached sheet as surveyed under my supervision, this 7th of May, 1990.

Daniel E. Garber
Daniel E. Garber RLS #683

