

Heller Boundary Surveys, W. B. Heller, L.S. 1202, 863 S. 9th, Salina, KS 67401 Ph: 1-620-245-8023

Scale: $1'' = 440'$

Date: August 24, 2023


For: Beau D. Froese
214 14th Avenue
Inman, KS 67546

Center Cor., Sec. 21, T21S-R3W
Not set, position derived
from Garber Survey

N.E. Cor., Sec 21, T21S-R3W
Found: 5/8" rebar
Origin: unknown

E. 1/4 Cor., Sec. 21, T21S-R3W
Set 1/2" x 24" rebar I.D. cap.
Origin: W. B. Heller

W. 1/4 Cor., Sec 21, T21S-R3W.
Found: "PK" nail
Origin: unknown

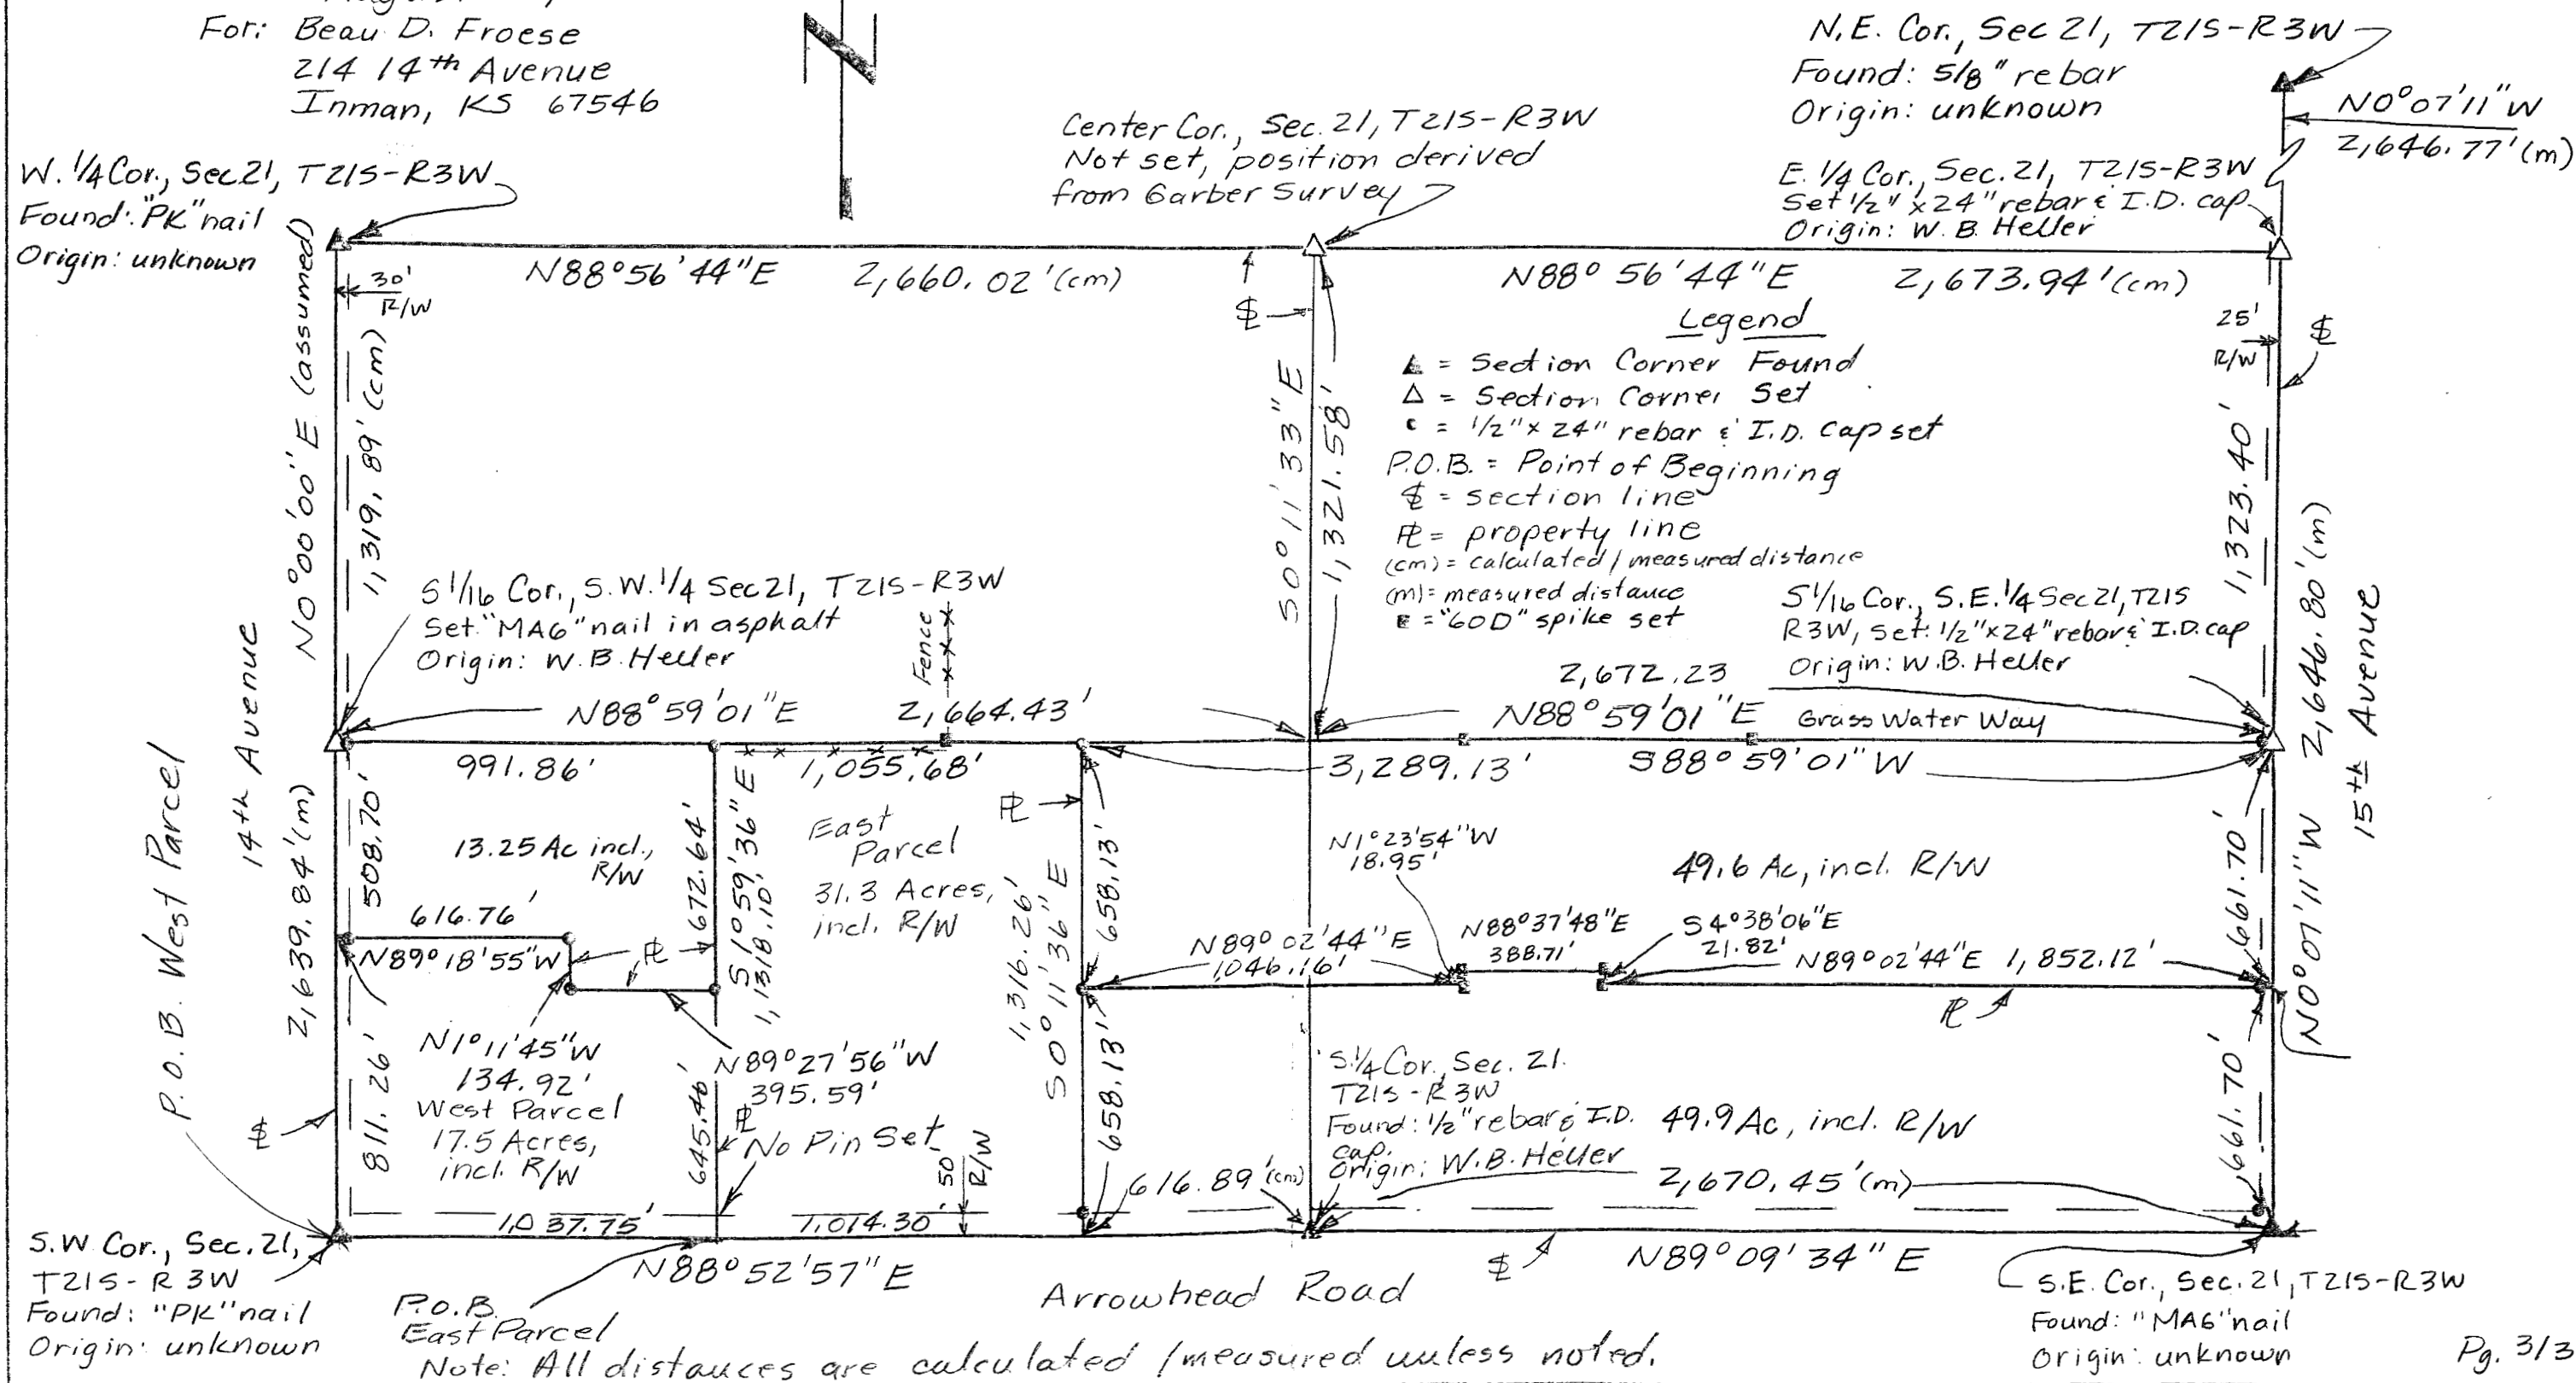

P.O.B. ✓
East Parcel

East Parcel
Note: All distances are calculated / measured unless noted.

- S.E. Cor., Sec. 21, T215-R3W
Found: "MAG" nail
Origin: unknown