

PLAT OF SURVEY

HELLER BOUNDARY SURVEYS

WILLIAM B. HELLER, R.L.S. ~734 N. 1ST. ST., LINDSBORG, KS. 67456
HOME PHONE: 1-785-227-2759 ~ CELLULAR: 1-785-227-5279

DONOVAN D. & PENNY L. EDIGER
869 BUCKSKIN ROAD
INMAN, KS. 67546
SEPTEMBER 7, 2002


PARCEL LOCATED IN: NE 1/4,
SECTION 21, TOWNSHIP 21 SOUTH-RANGE 4 WEST

LEGEND


- ▲ = SECTION CORNER MONUMENT FOUND
- = 1/2" X 24' REBAR W/ PLASTIC CAP SET
- R/W = RIGHT OF WAY
- \$ = SECTION LINE
- P.O.B. = POINT OF BEGINNING

N 1/4 COR.,
SEC. 21, T21S-R4W
FOUND 5/8" REBAR
ORIGIN: UNKNOWN

N.E. COR.,
SEC. 21, T21S-R4W
FOUND 5/8" REBAR.
ORIGIN: UNKNOWN

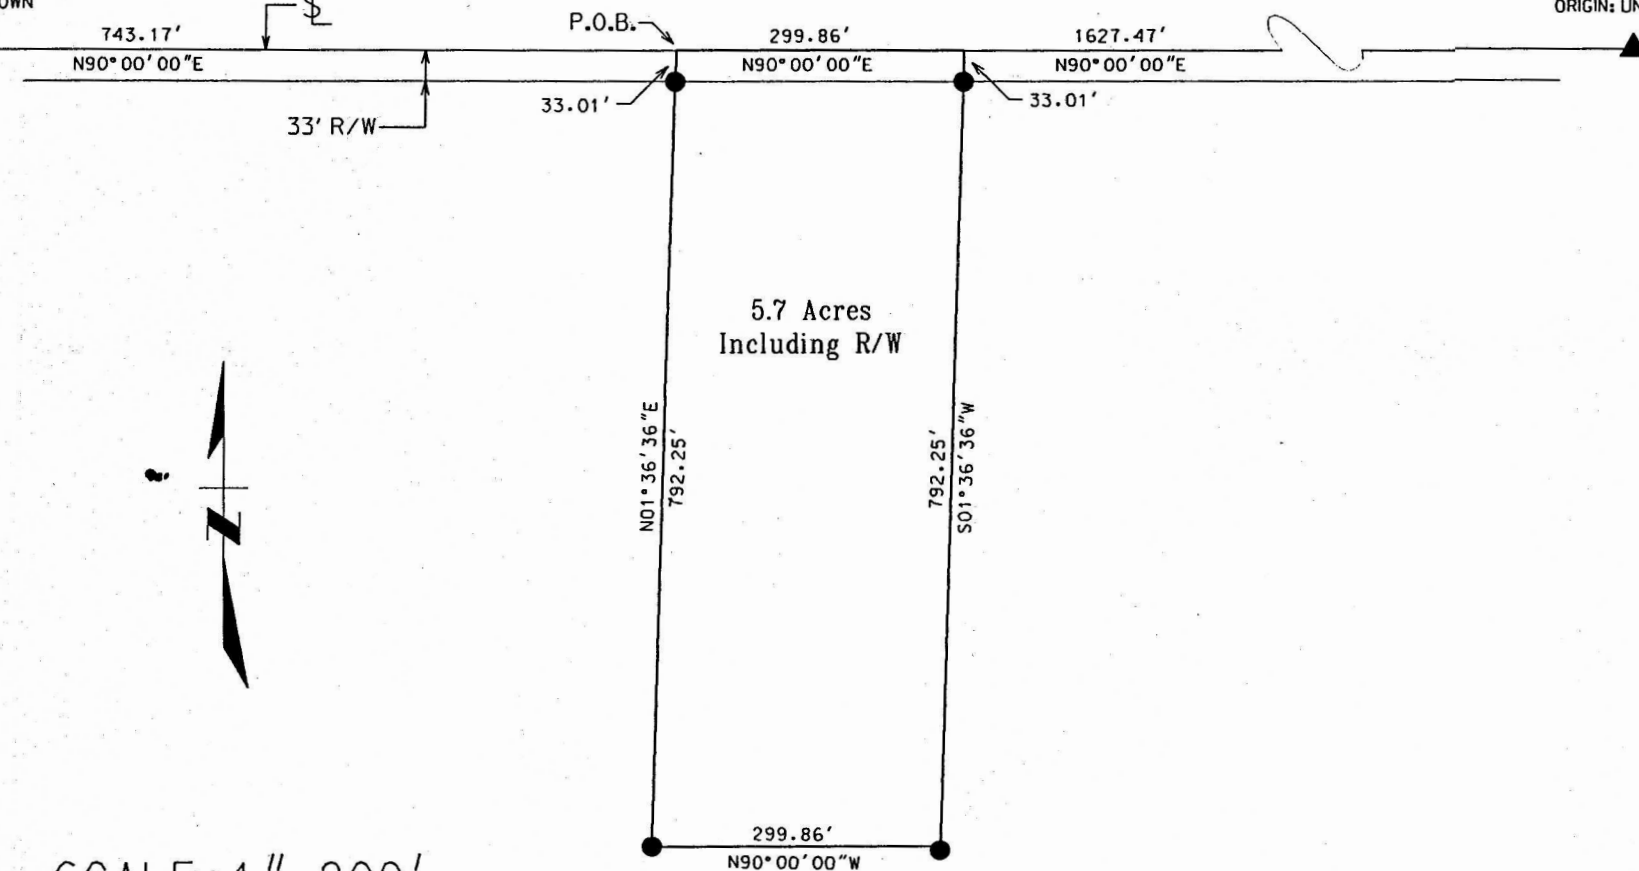

SCALE: 1" = 200'

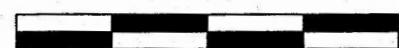

BEARINGS ASSUMED