



SURVEYOR CERTIFICATION

We, Professional Engineering Consultants, P.A., a professional association authorized to practice Land Surveying in the State of Kansas, do hereby certify that in November of 2012 a survey was made under the direct supervision of the undersigned and, to the best of our knowledge and belief, this plat is a true and correct depiction of the measurements made and of the monuments found and set at the time of the survey.

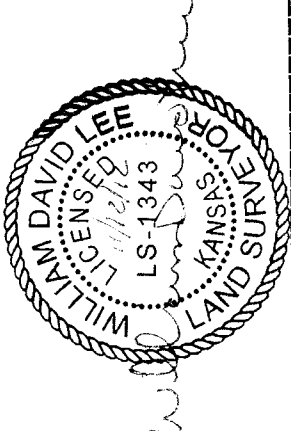

W. David Lee, LS-1343

DEPARTMENT OF TRANSPORTATION
SECTION LINE TIES
Section Corners used for KDOT Project 8IB-59 K 8253-06
Sec. 22, Twp. 17S, Range 03W
Sec. 27, Twp. 17S, Range 03W

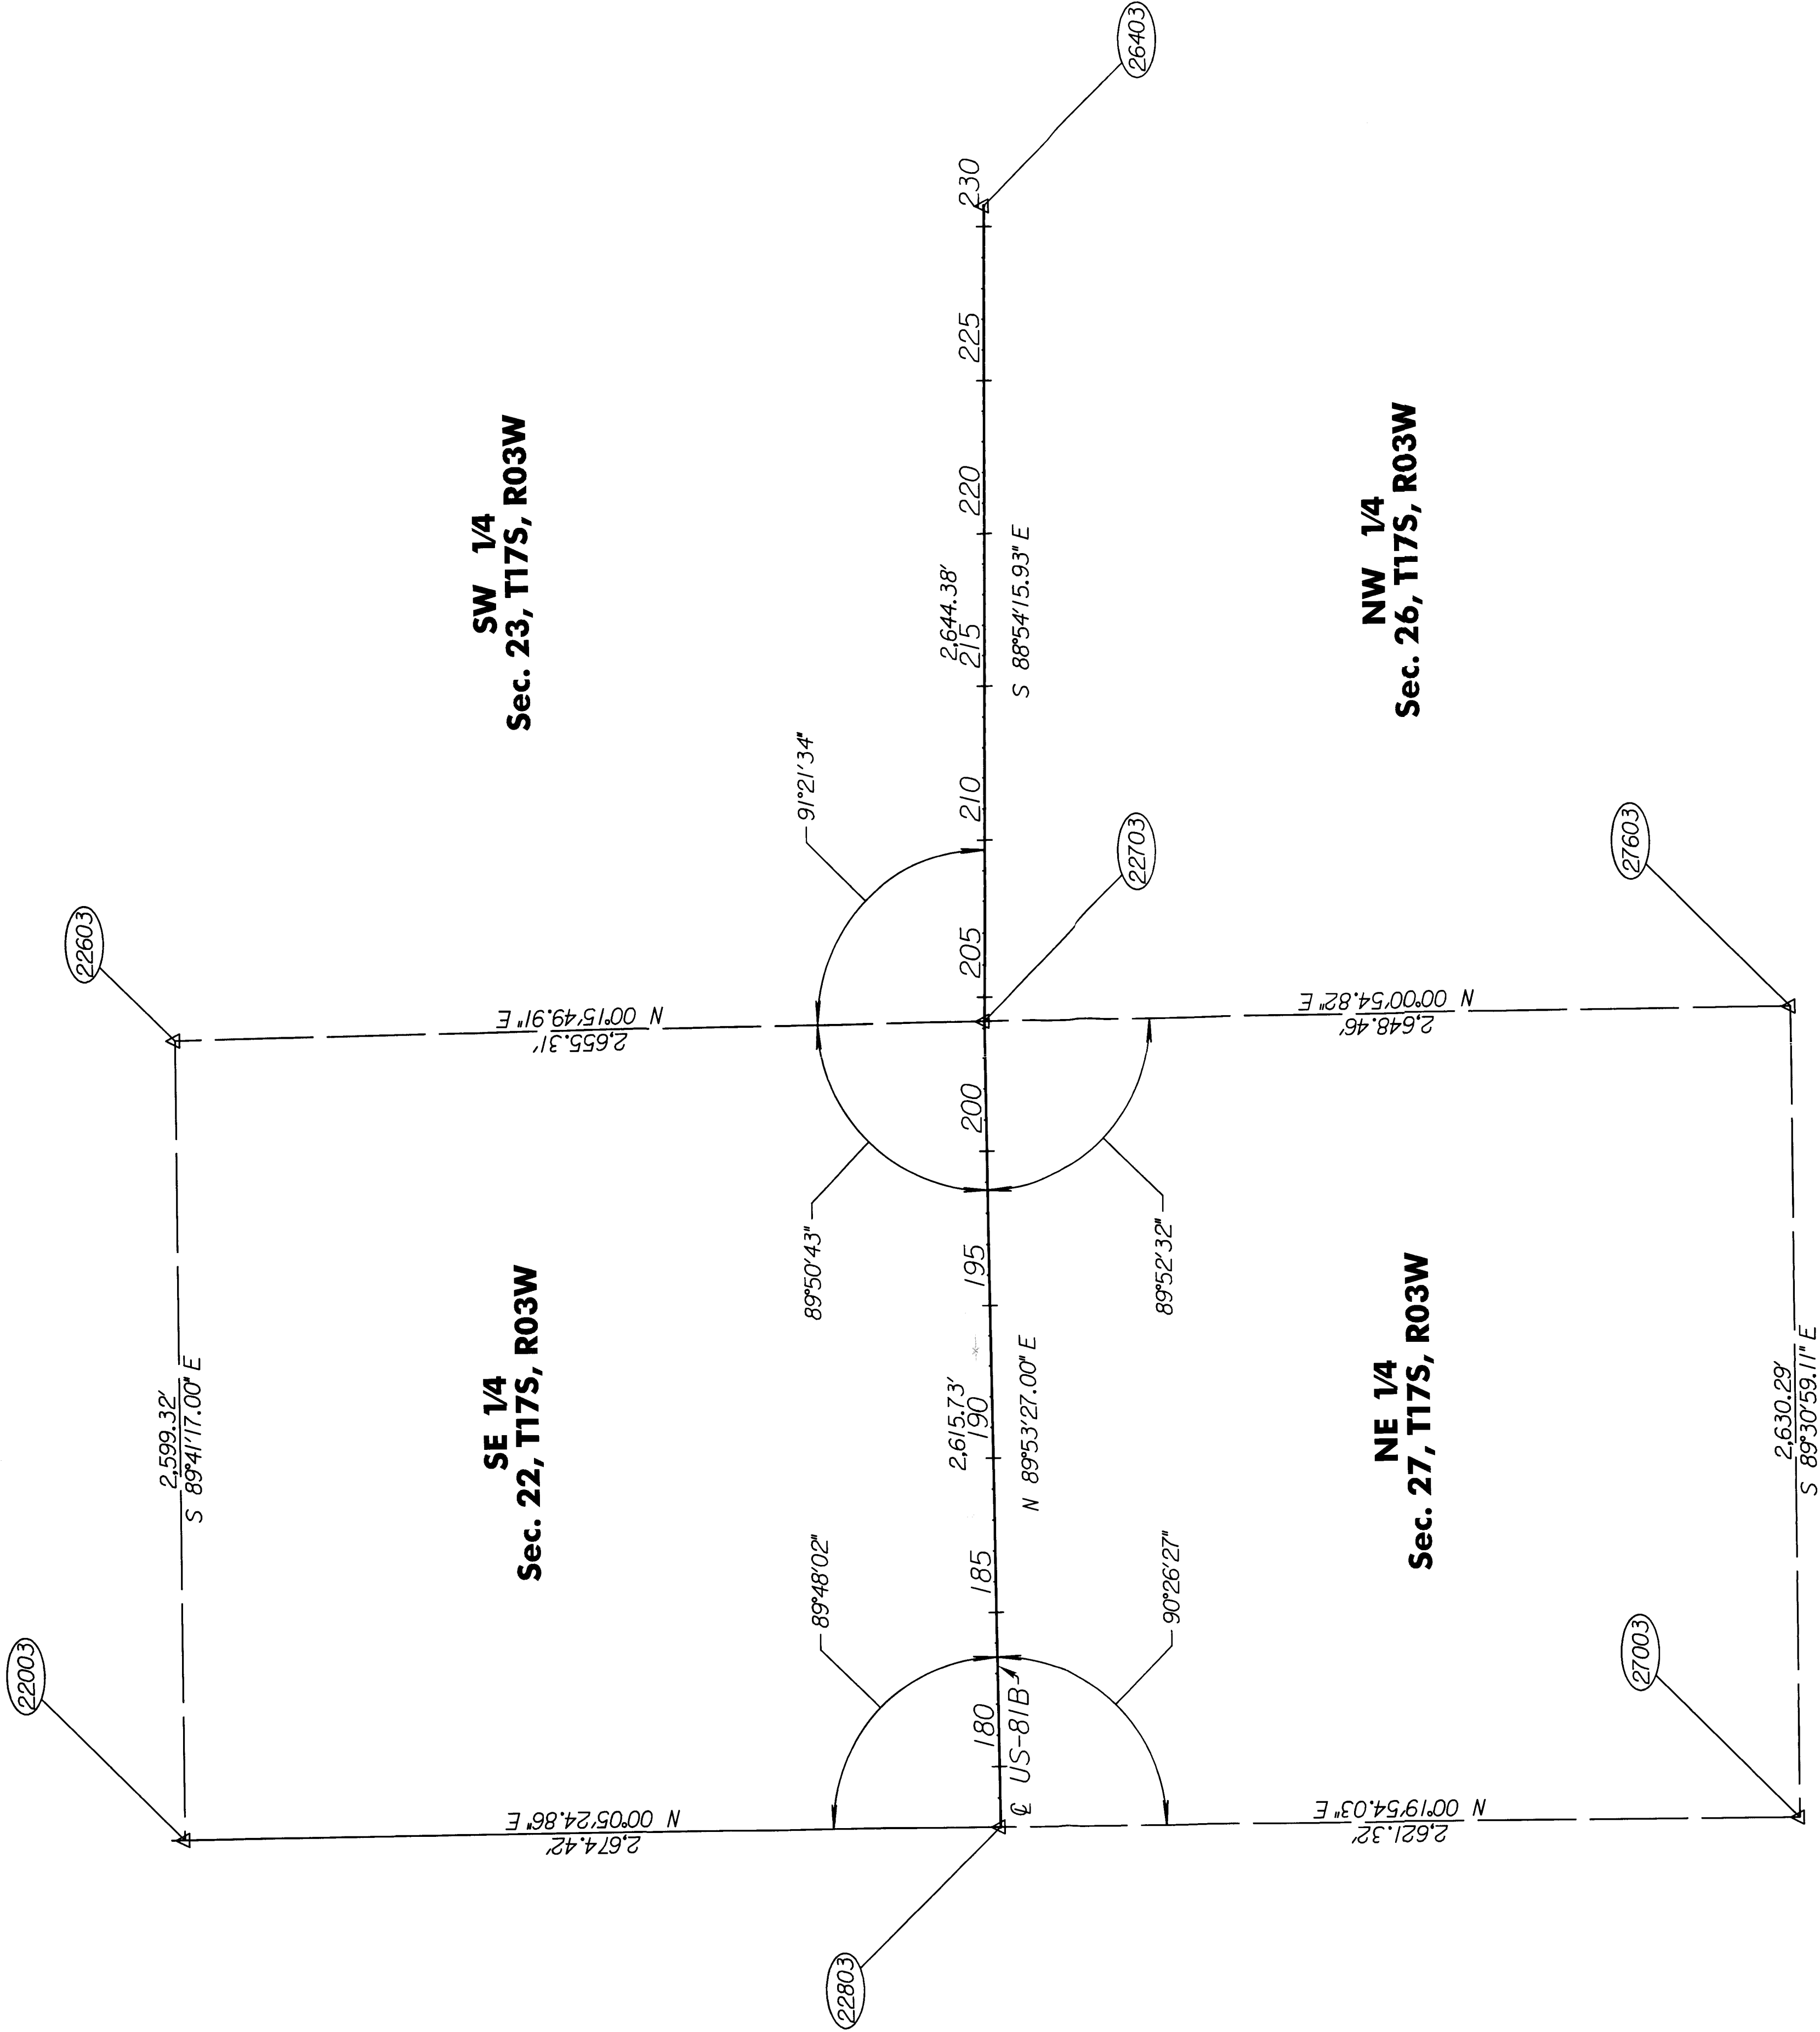

LEGEND

△ Existing Monument as Labeled

Point Table				
Point #	Northing	Easting	Station	Description
22003	12,674.4188	10,004.2121	178+15.60	Existing 1/2" Rebar
22603	12,660.2670	12,603.4947	204+14.85	Existing 3/4" Rebar
22703	10,004.9838	12,615.7232	204+22.02	Existing 1/2" Rebar
22803	10,000.0000	10,000.0000	178+06.29	Set 3/4" Rebar
26403	9,954.4227	15,259.6165	230+66.39	Existing 1/2" Rebar
27003	7,378.7271	9,984.8258	178+06.29	Existing 1/2" Rebar
27603	7,356.5276	12,615.0193	204+71.95	Existing 3/4" Rebar

KANSAS DEPARTMENT OF TRANSPORTATION
LAND SURVEY TIES
TOWNSHIP 17 SOUTH
RANGE 03 WEST