



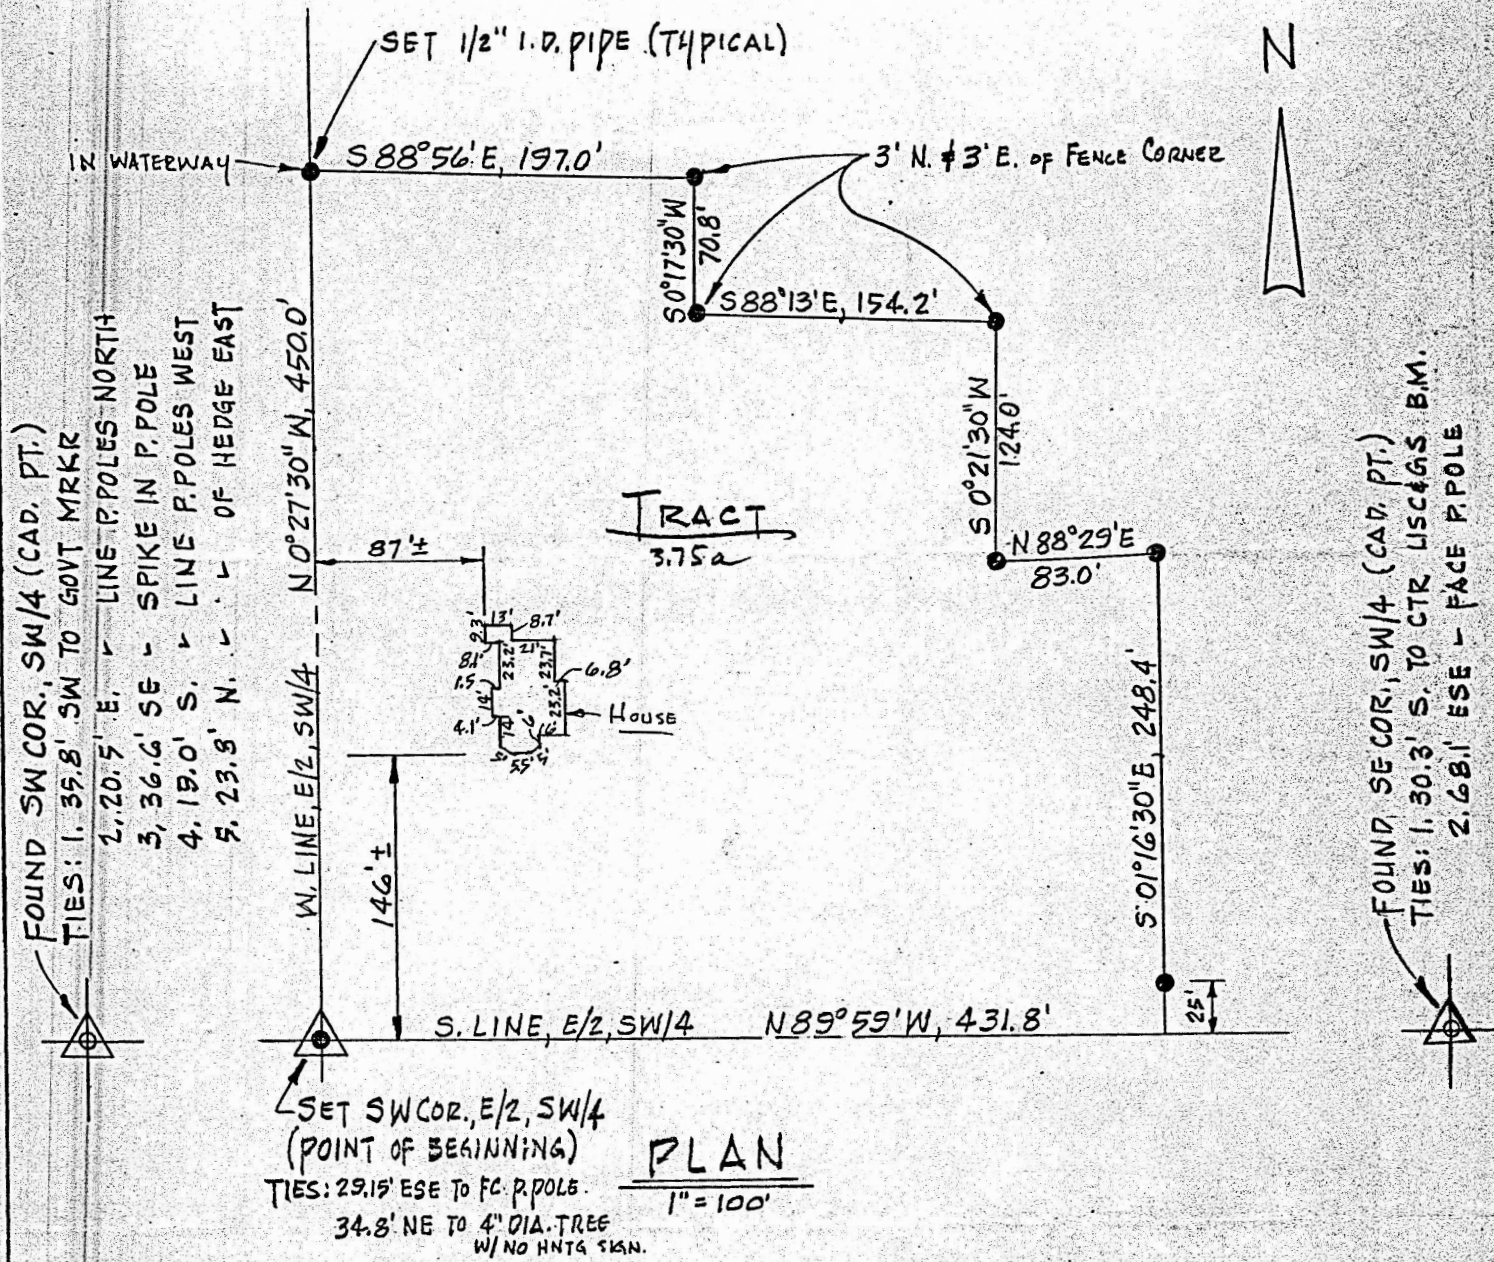

I HEREBY CERTIFY THIS DRAWING TO BE THE TRUE PLAT OF A SURVEY PERFORMED UNDER MY DIRECTION OF A TRACT OF LAND IN THE EAST HALF (E/2) OF THE SOUTHWEST QUARTER (SW/4) OF SECTION TWENTY-TWO (22), TOWNSHIP SEVENTEEN (17) SOUTH, RANGE FOUR (4) WEST OF THE SIXTH P.M., McPHERSON COUNTY, KANSAS DESCRIBED AS FOLLOWS: BEGINNING AT THE SOUTHWEST CORNER OF SAID E/2, SW/4, THENCE NORTH 0°27'30" WEST ALONG THE WEST LINE OF SAID E/2, SW/4, 450.0 FEET; THENCE SOUTH 88°56' EAST, 197.0 FEET; THENCE SOUTH 0°17'30" WEST, 70.8 FEET; THENCE SOUTH 88°13' EAST, 154.2 FEET; THENCE SOUTH 0°21'30" WEST, 124.0 FEET; THENCE NORTH 88°29' EAST, 83.0 FEET; THENCE SOUTH 0°16'30" EAST, 248.4 FEET TO THE SOUTH LINE OF SAID E/2, SW/4; THENCE NORTH 89°59' WEST ALONG SAID SOUTH LINE, 431.8 FEET TO THE POINT OF BEGINNING, SAID TRACT CONTAINING 3.75 ACRES MORE OR LESS.

MICROFILM

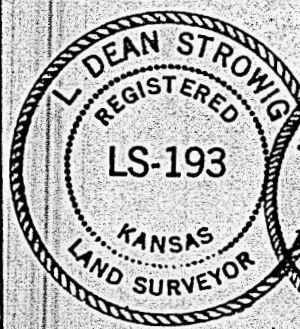

L. Dean Strowig
SURVEYOR
L. DEAN STROWIG
1211 SUNRISE DR.
SALINA, KS. 67401

PLAT OF SURVEY
OF
TRACT IN E/2, SW/4, SEC. 22-17-4
McPHERSON COUNTY, KANSAS
16 JUNE 1979