


SICKMON-KLASSEN

LAND SURVEYORS

PHONE (316) 663-7401 • P.O. BOX 1691
611 EAST 4TH AVE.
HUTCHINSON, KANSAS 67501

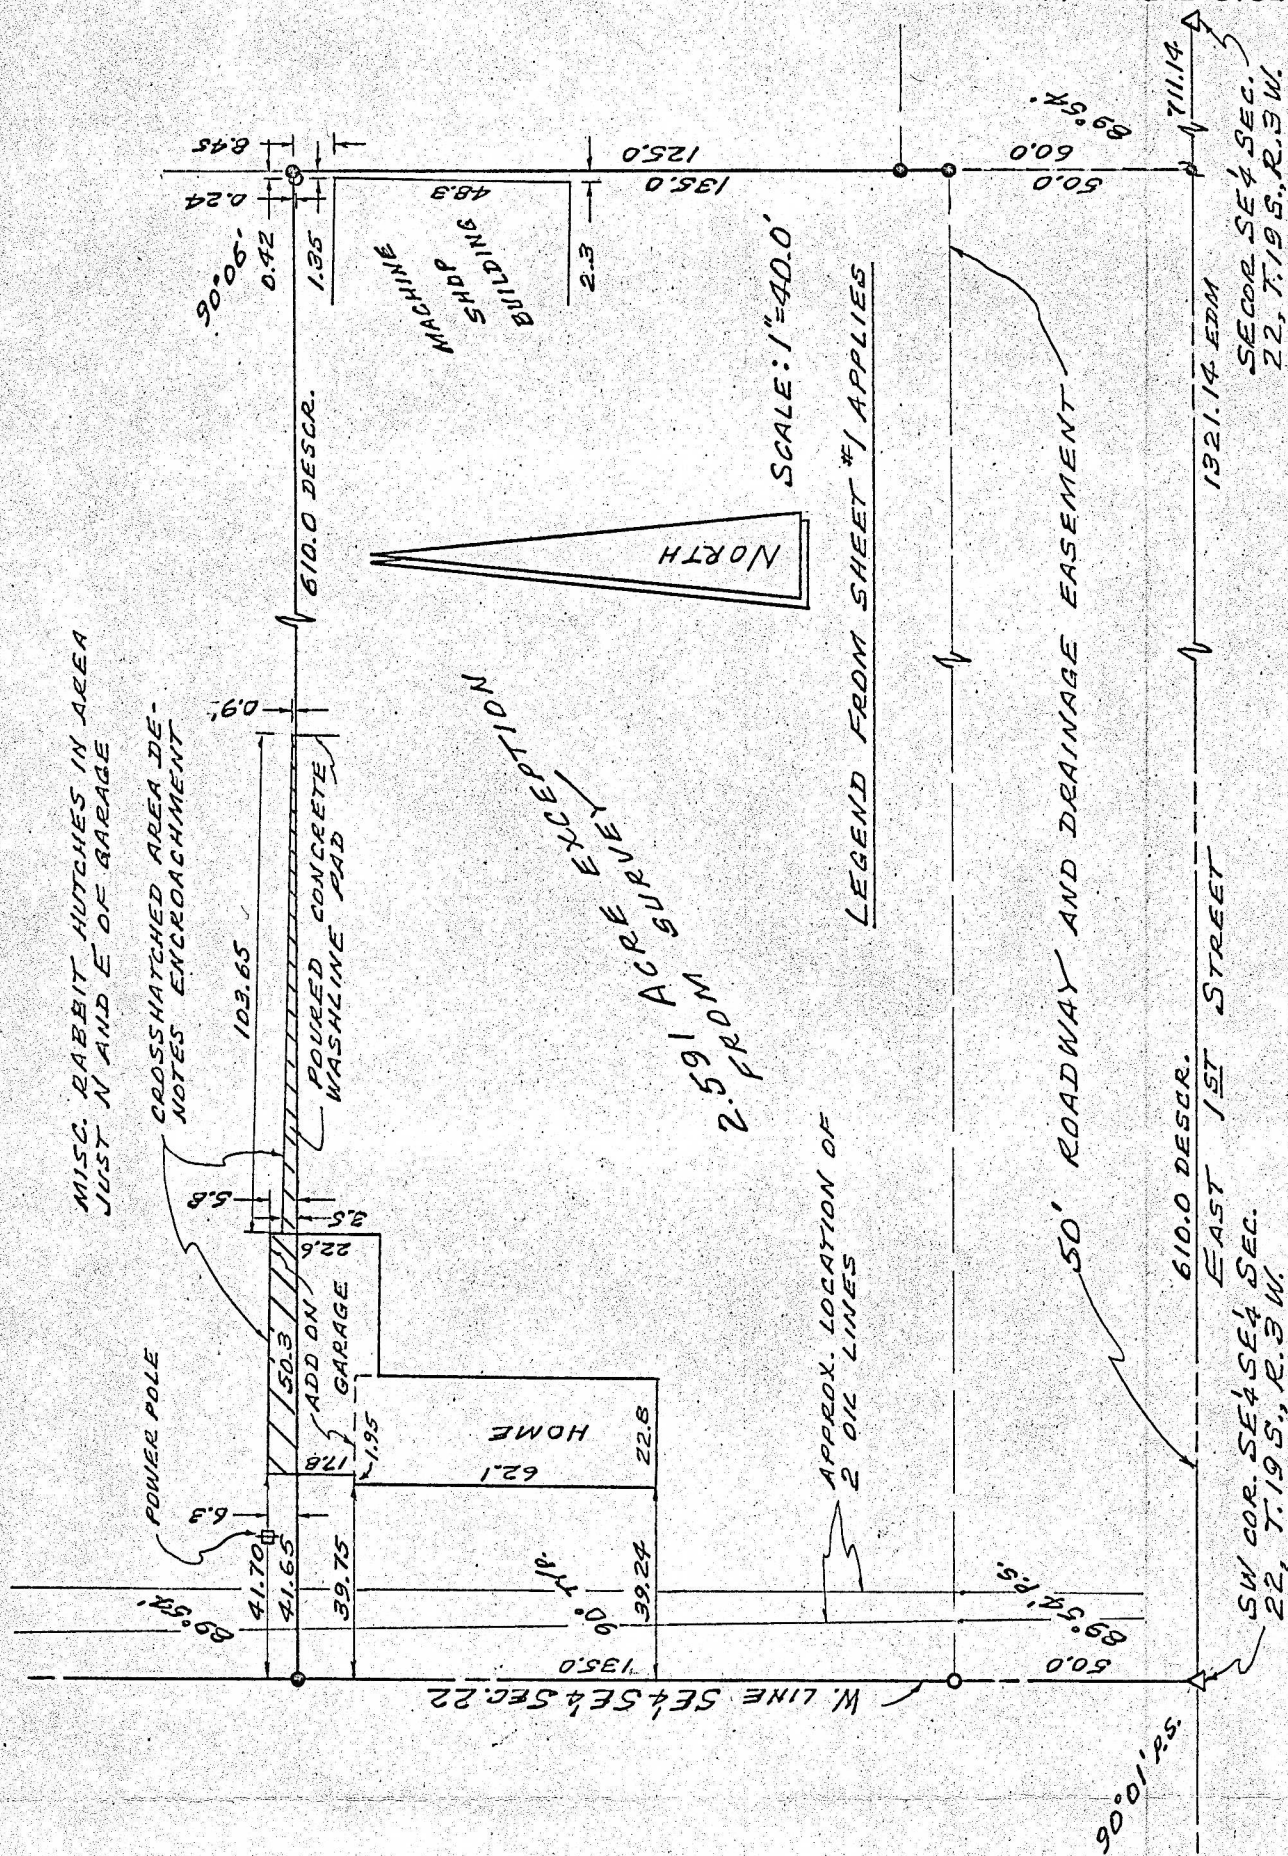

I hereby certify that the above is a true and correct plat of a survey made of the property described herein, AND OF SOME OF THE IMPROVEMENTS LOCATED THEREON.

Survey for: WICKES COMPANIES, INC.

William H. Klassen
Registered Kansas Land Surveyor

"40" SCALE DETAIL OF ADJACENT IMPROVEMENTS LOCATED ON 2.591 AC. EXCEPTED TRACT AND THEIR ENCROACHMENT ONTO THE DESCRIBED SURVEY - SEE SHEET #1 OF 2 AND THE ATTACHED DESCRIPTION.

SHEET #2 OF 2

State: KANSAS County: McPHERSON Proj. #SK-B1-51 Date: 3 JULY 1981