
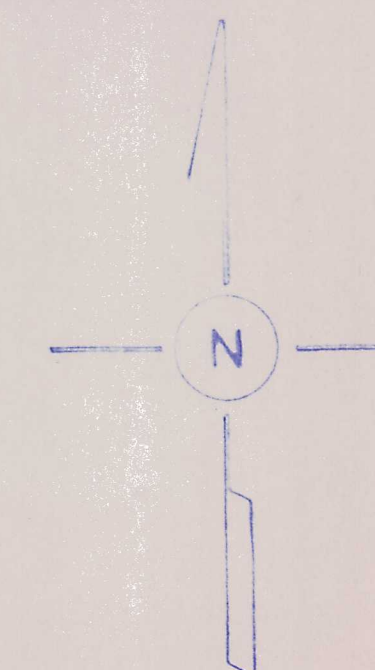


SURVEY OF A PORTION OF THE WEST 1/2
OF THE S.E. 1/4 OF SECTION 22, T.20S., R.5W.
OF THE 6TH PRINCIPAL MERIDIAN IN MCPHERSON
COUNTY, KANSAS AS DESCRIBED ON THE ATTACHED SHEET.

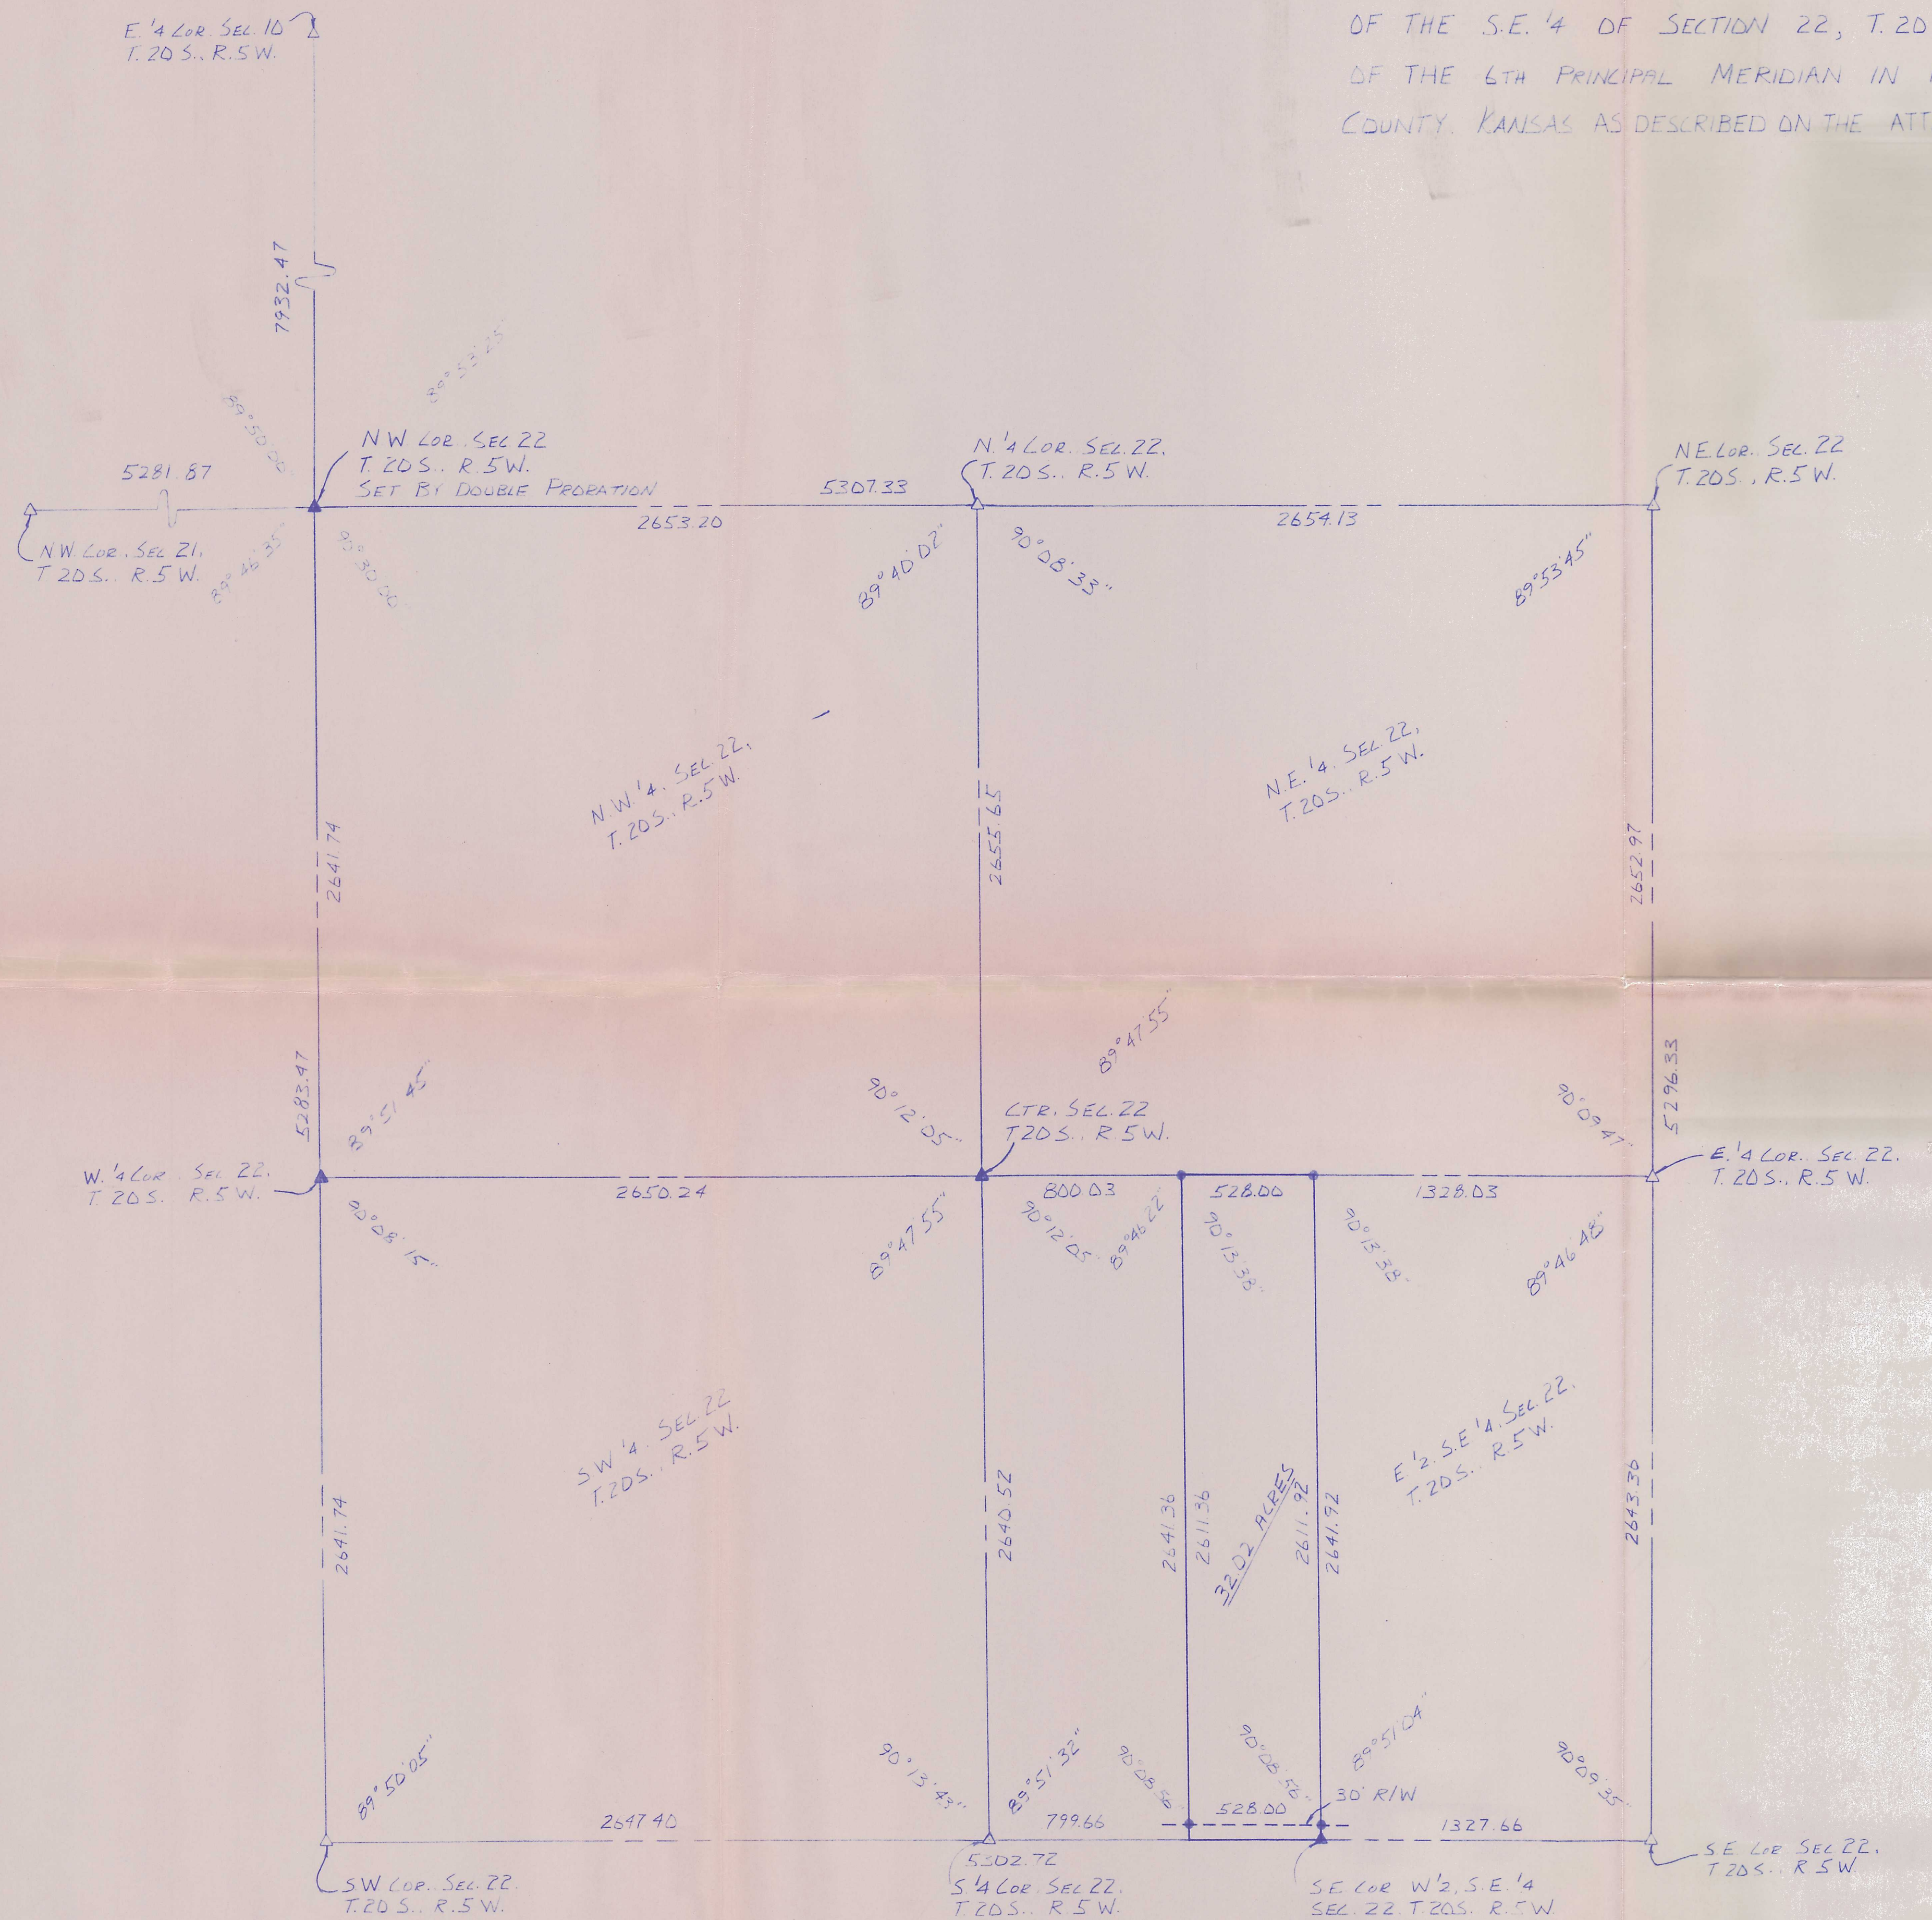

SCALE: 1" = 400'

LEGEND

- Δ - SECTION SUBDIVISION CORNER FOUND
- ▲ - SECTION SUBDIVISION CORNER SET
- - 5/8" x 24" IRON REBAR SET

I HEREBY CERTIFY THIS PLAT TO BE A
TRUE CORRECT AND COMPLETE REPRESENTATION
OF THE PROPERTY DESCRIBED ABOVE AND ON
THE ATTACHED SHEET, AS SURVEYED BY ME,
THIS 28TH DAY OF JULY, 1982.

Daniel E. Garber
DANIEL E. GARBEL RLS



SURVEY FOR: RUSSELL MOORMAN	
BY: GARBER SURVEYING SERVICE, P.A. 217 EAST FIRST AVE., SUITE 9 HUTCHINSON, KANSAS 67501 PHONE: 316-665-7032	
DRAWN: HBF	DATE: JULY 28, 1982
SCALE: 1" = 400'	PROJ. NO. GBD-159