



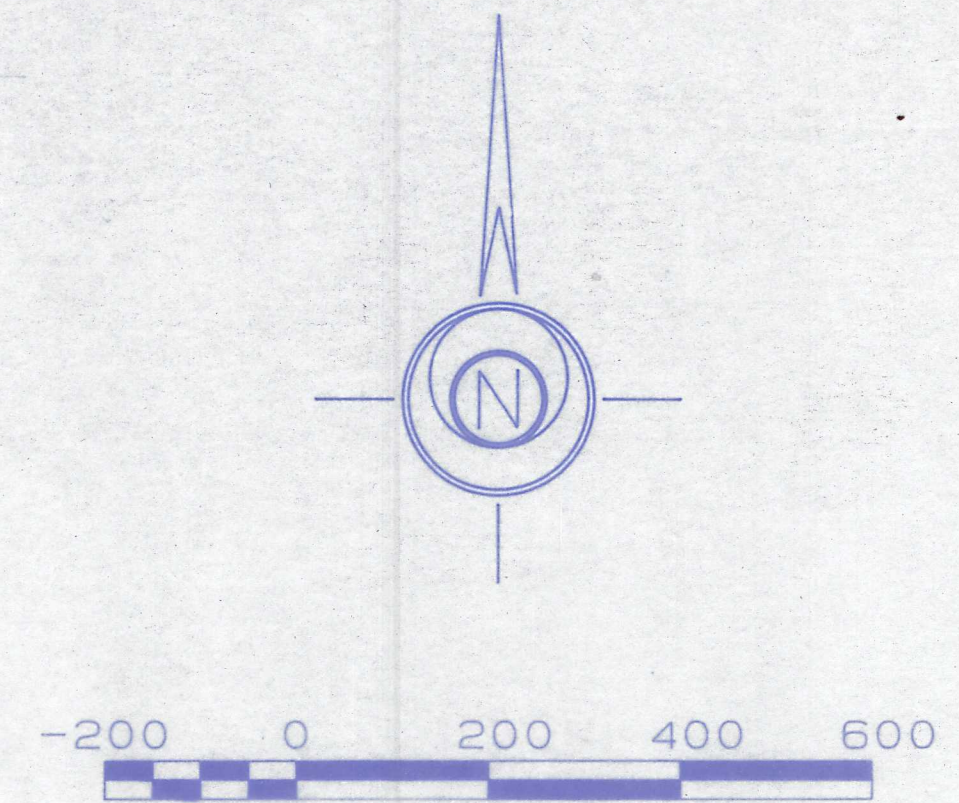

- LEGEND**
- △ - SECTIONAL SUBDIVISION CORNER FOUND
  - ▲ - SECTIONAL SUBDIVISION CORNER SET
  - - 5/8" X 24" IRON REBAR SET

**SURVEYOR'S CERTIFICATE:**  
I hereby certify this plat to be a true, correct and complete representation of the property described on the attached sheets, as surveyed under my supervision, this 18th day of August, 1989.

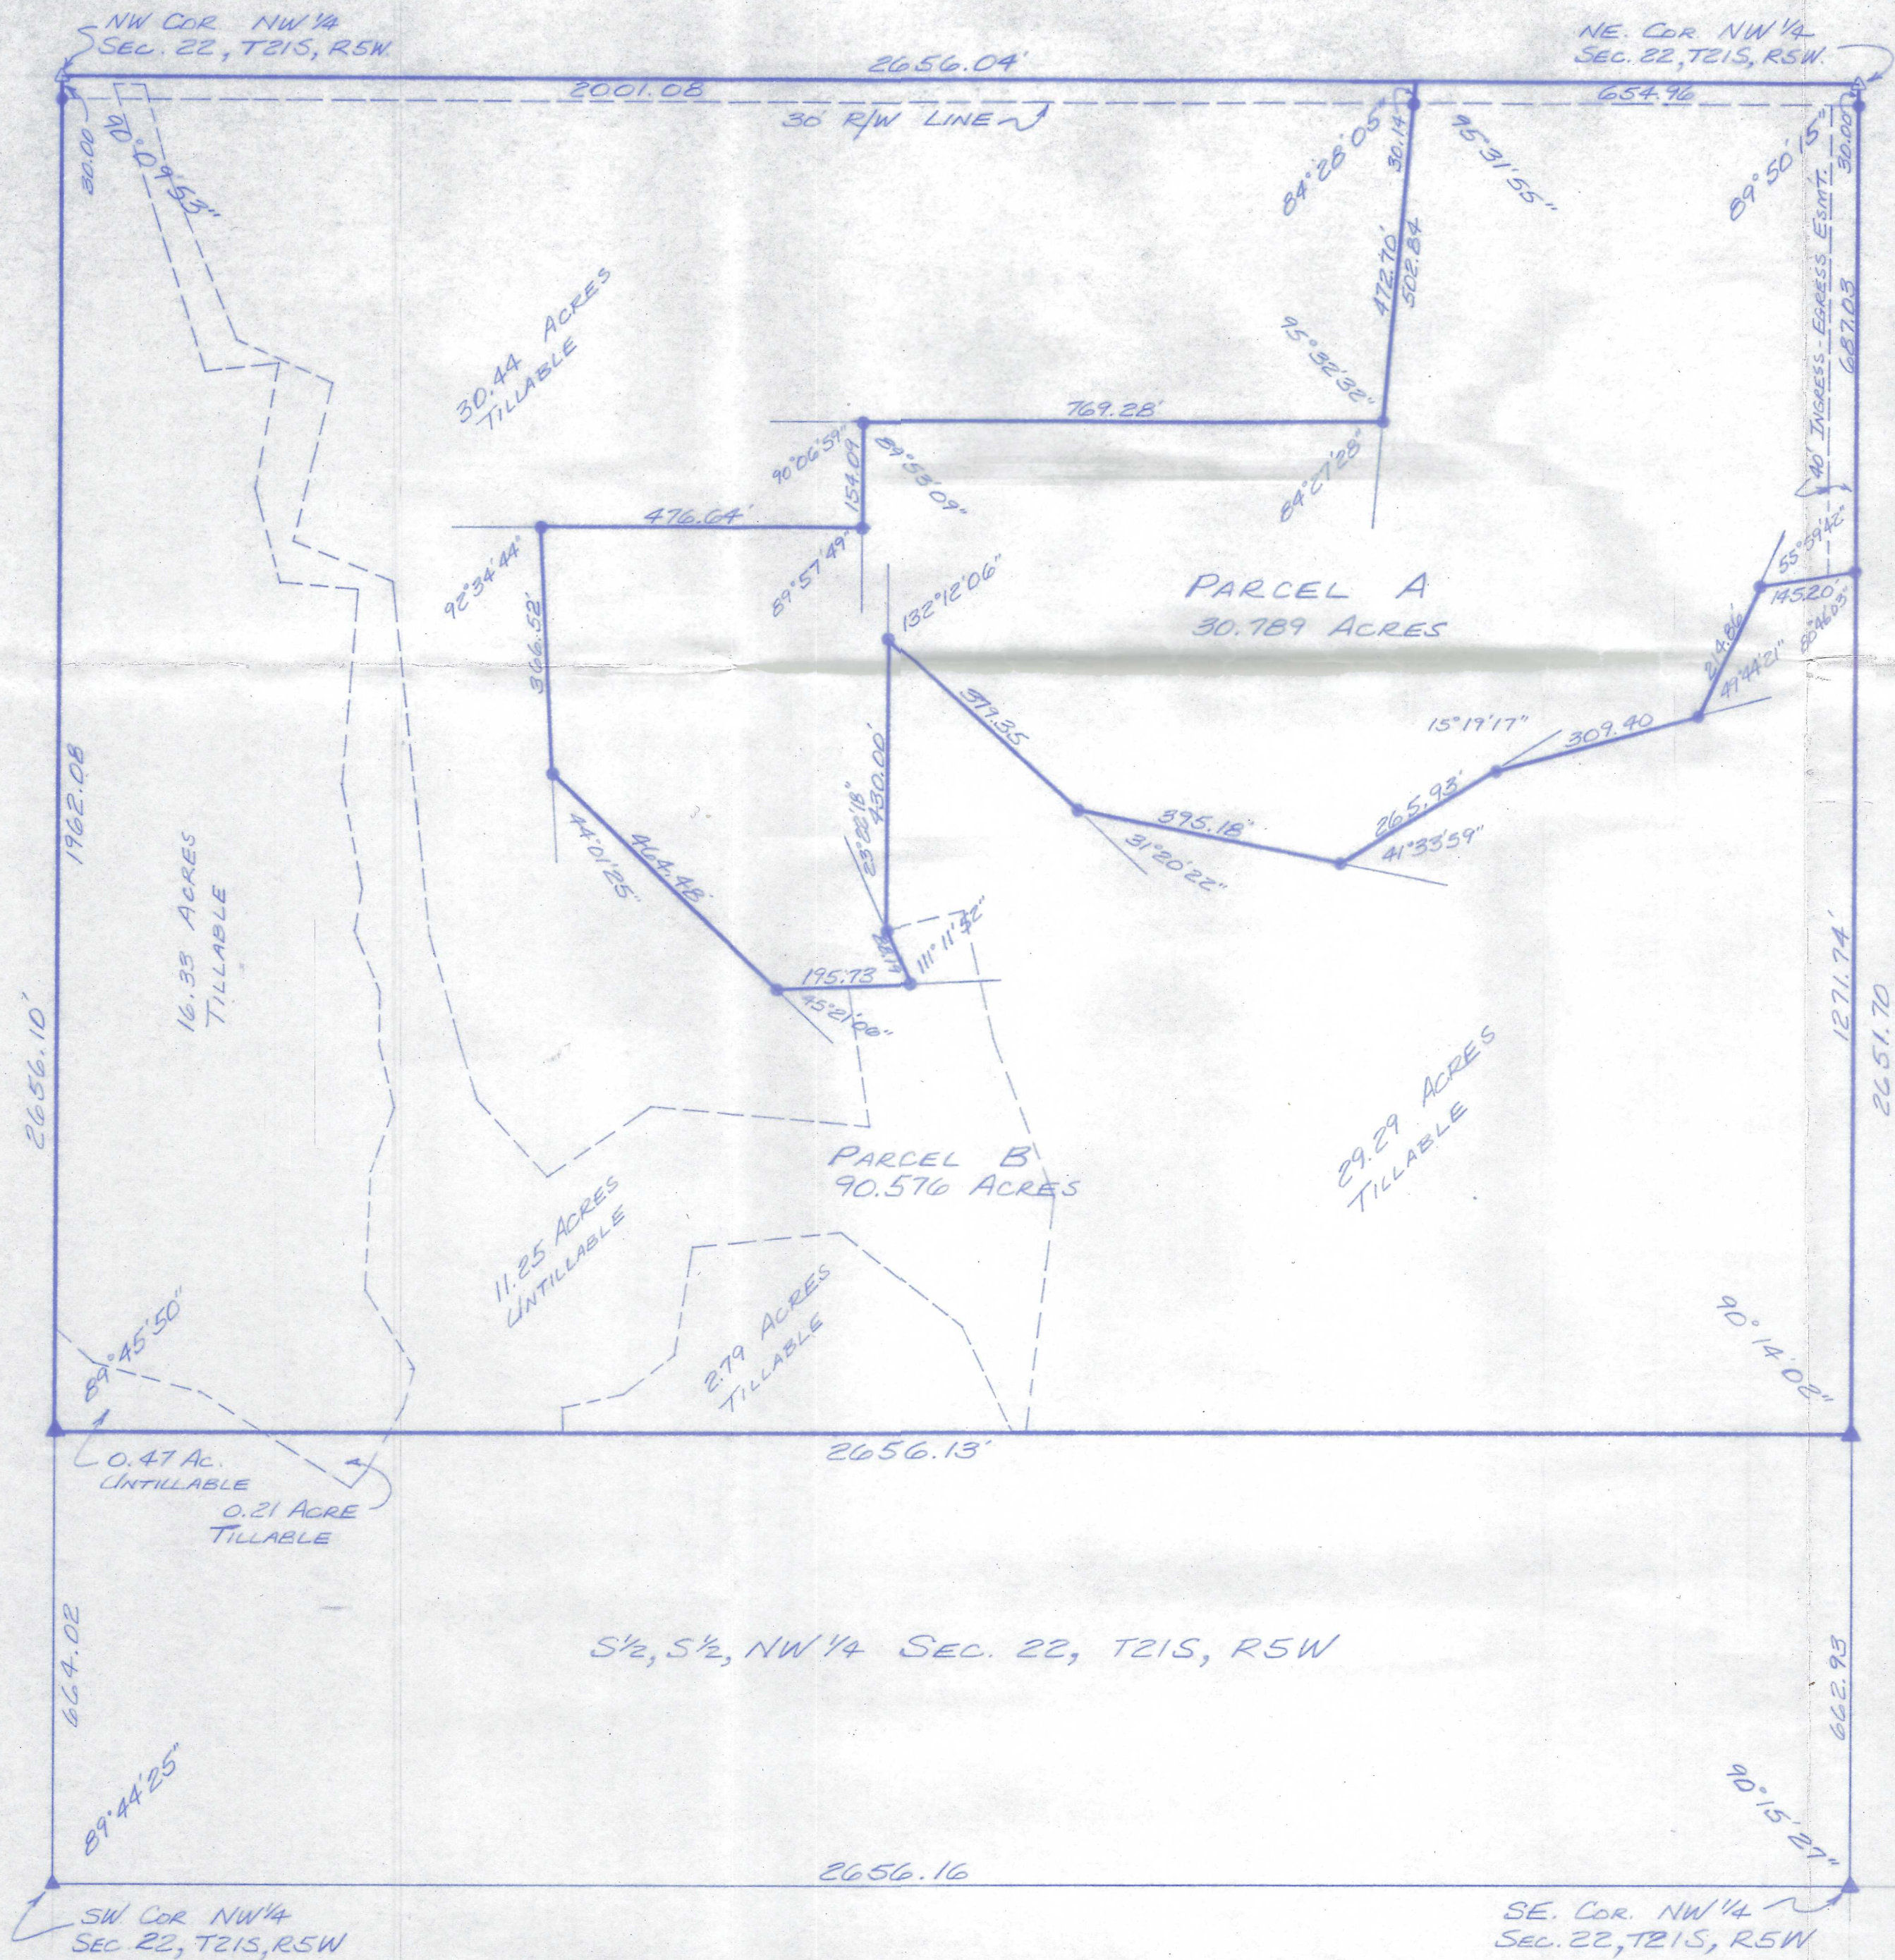

*Daniel E. Garber*  
Daniel E. Garber RLS 683

BILL NEUFELD

GARBER SURVEYING SERVICE, P.A.

217 EAST FIRST AVENUE, SUITE 16  
HUTCHINSON, KANSAS 67501 316-665-7032

PORTIONS OF THE NW 1/4 SECTION 22, T21S,  
R5W OF THE 6TH P.M., MCPHERSON CO., KS

Scale 1"=200 feet  
DATE 8/18/1989

JOB NO. 689-238  
Sheet 1 of 1 Sheets