

Plat of Survey

William B. Heller, P.S. 1202, celltor: 620-245-8023, email: willyboskilly@yahoo.com

863 S. 9th Street, Salina, KS 67401

A 11.6 Acre Parcel located in The E. 1/2 of The N.E. 1/4 of Section 23, T15S-R5W


Hanson/Olson Estate, c/o Janis Larson
Deed Bk. 258, Pg. 154

City of Marquette

N.E. Cor. Sec. 23, T17S-R5W

Found: 5/8" rebar

Origin: HP Co. References

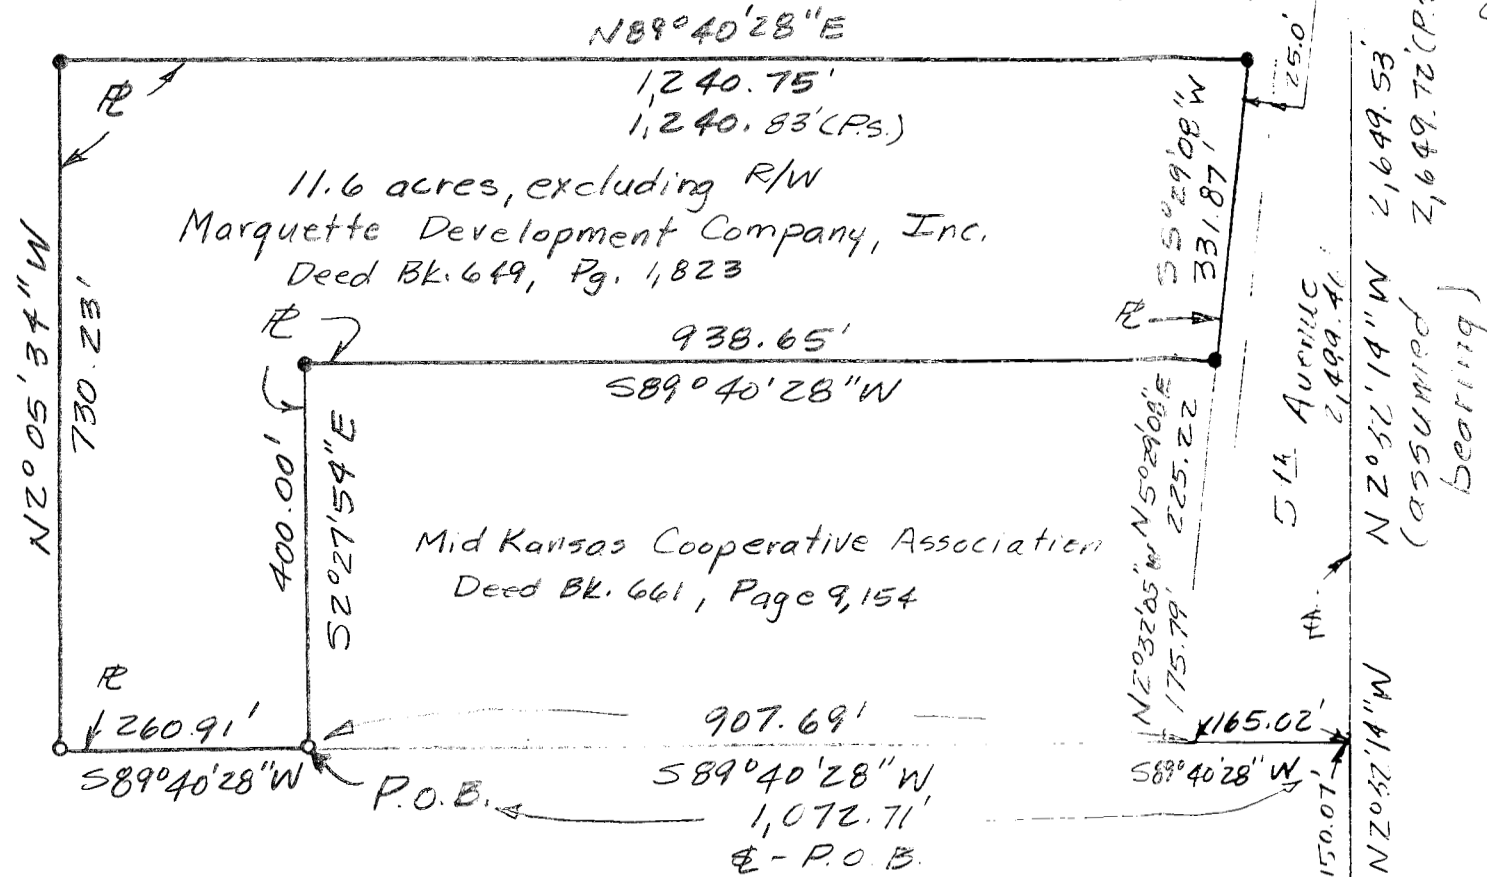

E. 1/4 Cor., Sec. 23, T17S-R5W

Found: B. L. M. "T" Bar

Origin: B.L.M.

Scale: 1" = 200'

Legend

- ▲ = Section Corner Monument Found
- = 1/2" x 24" rebar in I.D. cap set
- = 1/2" rebar found
- ⚡ = Section Line
- ℙ = Property Line
- (P.S.) = Previous Survey
- R/W = Public Road Right of Way
- B.L.M. = Bureau Land Management

For: DMH Investments, L.L.C.

c/o Dave Hinson

317 Swedonia street

Marquette, KS 67464

Date: May 5, 2021

Note: All distances are calculated - measured distances Field work performed in May 2021.