

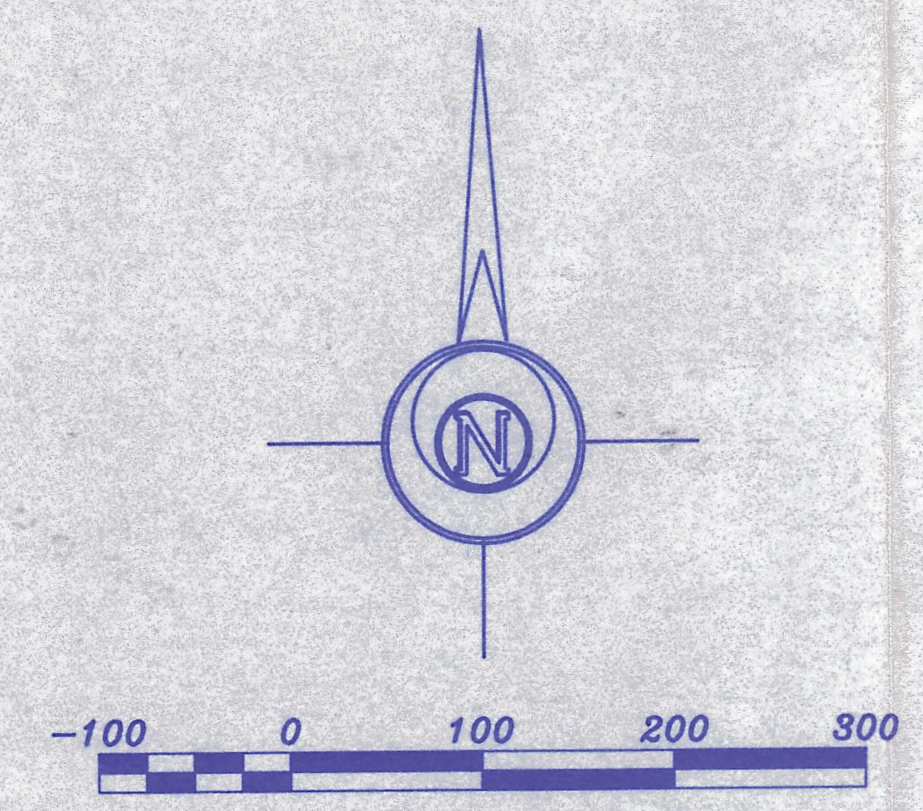


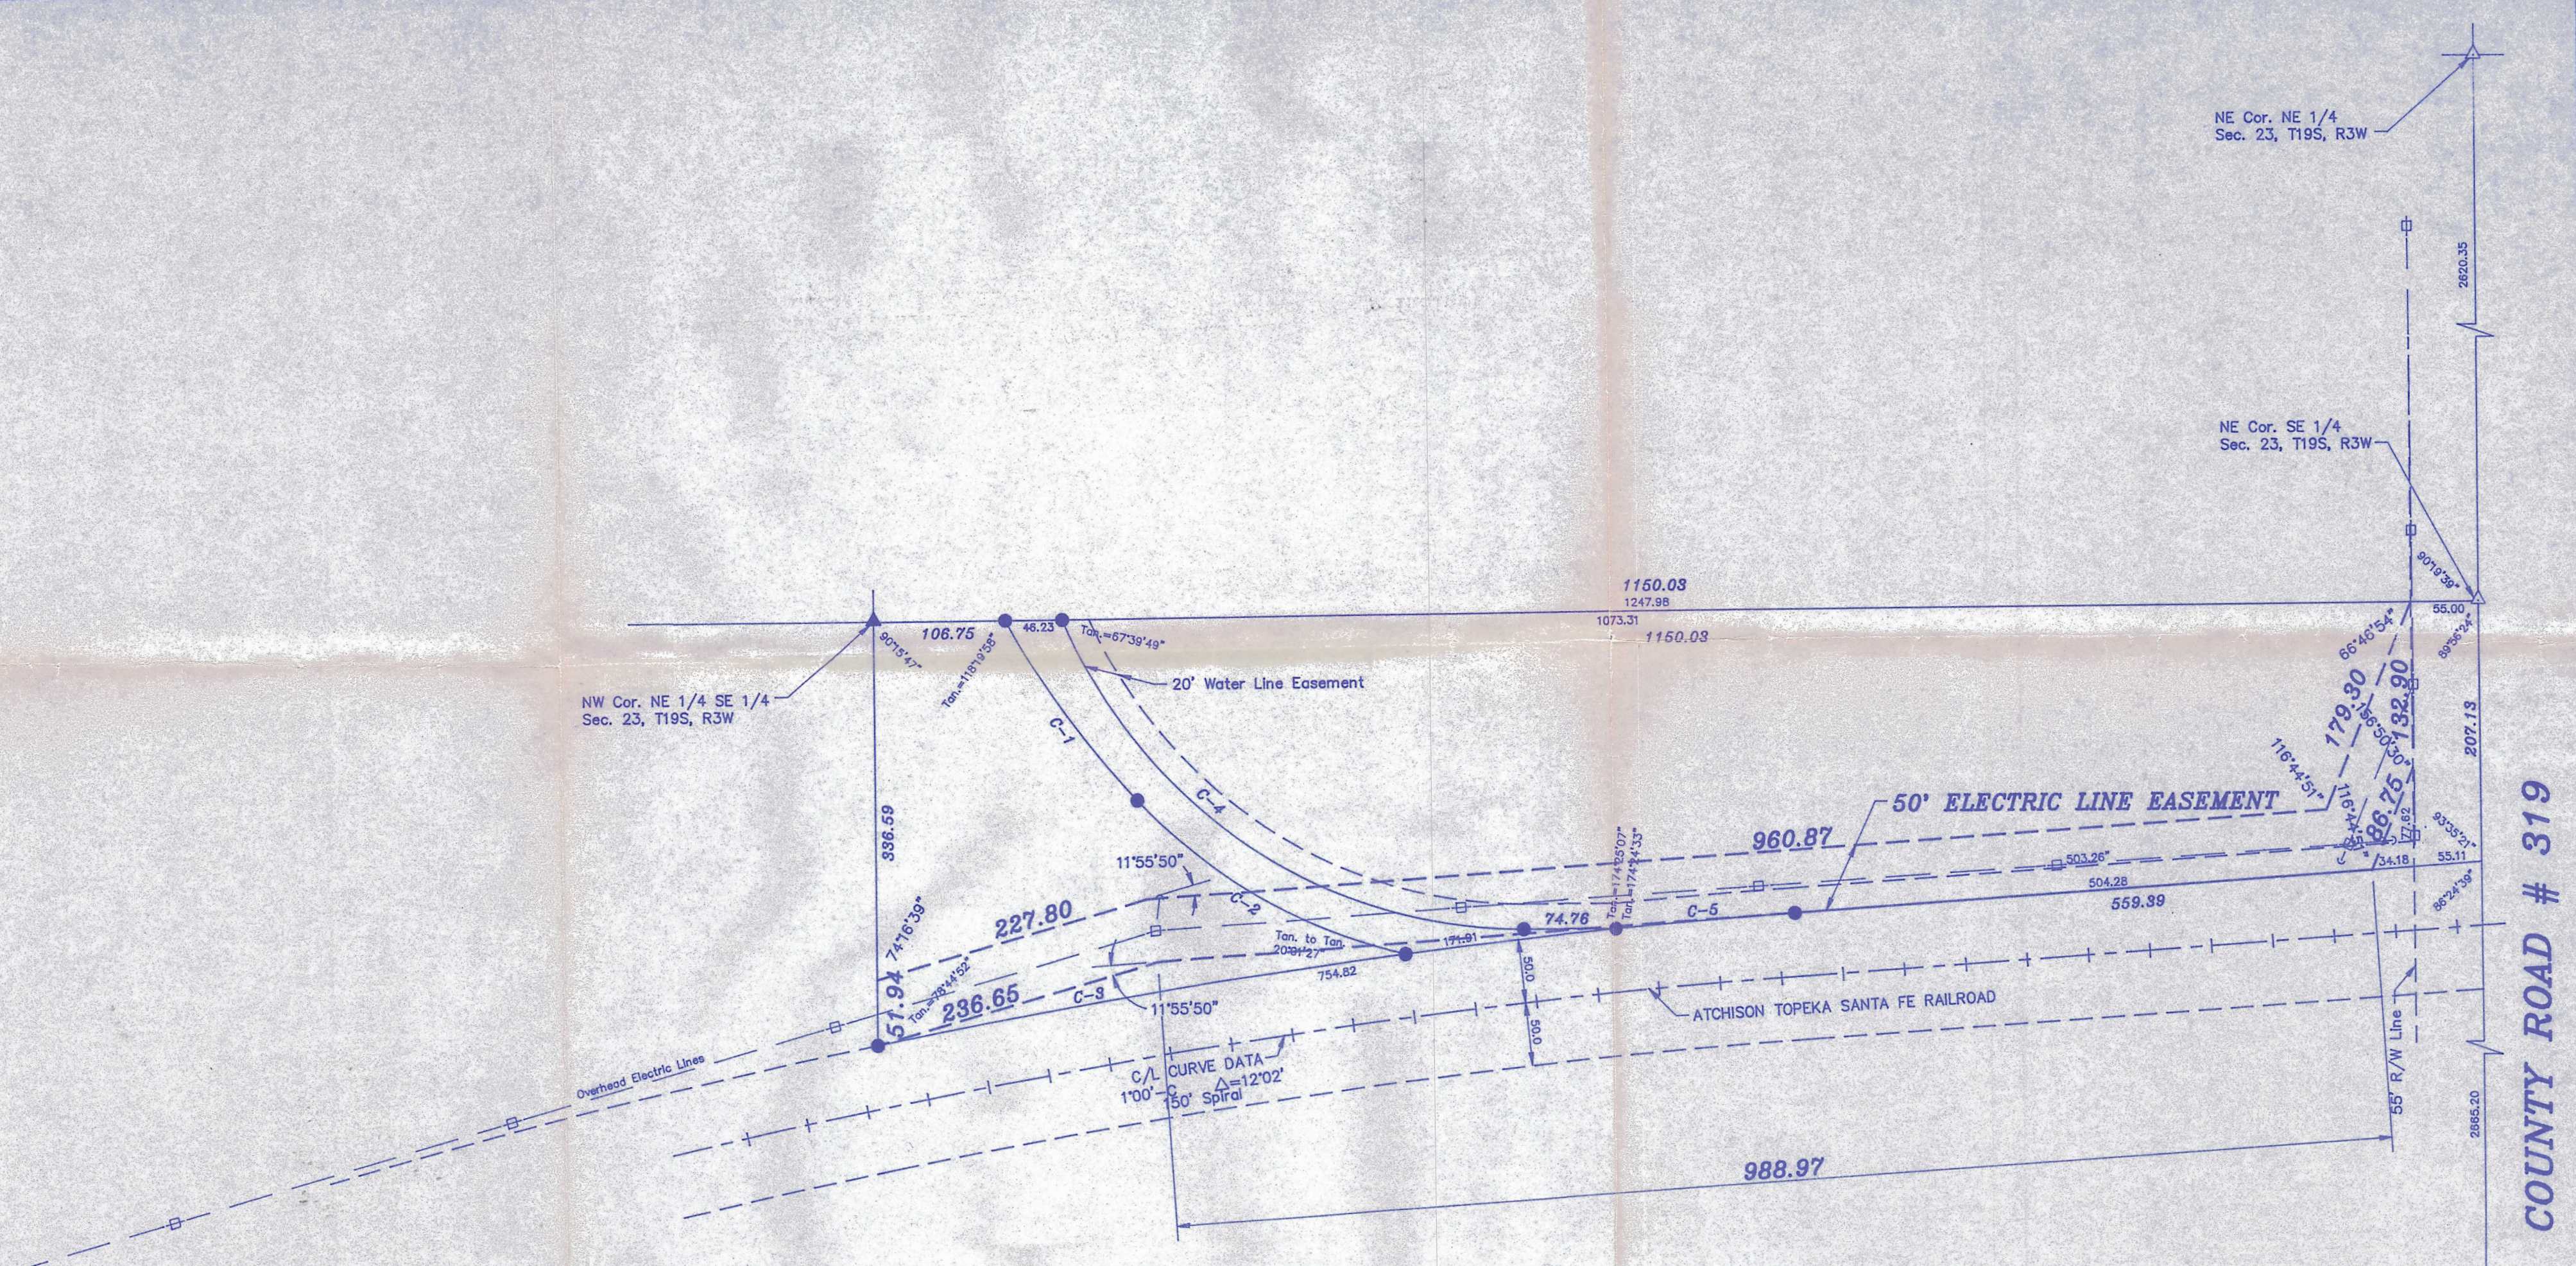

- LEGEND**
- Δ - Sectional Monument Found
 - - Survey Monument Found
 - - Fence
 - - Power Pole
 - - Guy Anchor
 - - Fire Hydrant
 - - Water Valve

SURVEYOR'S CERTIFICATE:
 I hereby certify this plat to be a true, correct and complete representation of the property described on attached sheets, as surveyed under my supervision, this 24th day of October, 1994.

Daniel E. Garber
 Daniel E. Garber RLS #683

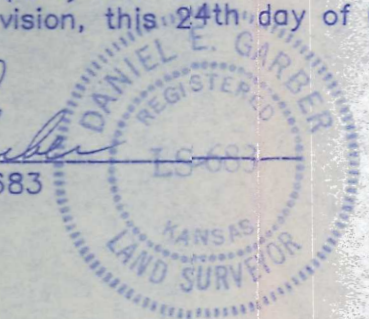

CURVE TABLE						
#	Radius	Delta	Length	Chord	Tangent	Chord Bearing
C-1	684.40	15°04'17"	180.03	179.51	90.54	S 36°11'46" E
C-2	435.87	33°12'50"	252.67	249.15	130.00	S 60°22'39" E
C-3	5779.65	04°18'29"	434.57	434.47	217.39	S 80°50'15" W
C-4	405.87	67°02'59"	474.96	448.32	268.89	N 56°11'20" W
C-5	5779.65	01°26'53"	146.07	146.06	73.04	N 85°25'10" W
C-6	385.87	65°49'26"	443.30	419.32	249.74	S 56°41'12" E
C-7	5799.65	01°27'40"	147.90	147.89	73.95	N 85°33'02" E

BOARD OF PUBLIC UTILITIES

GARBER SURVEYING SERVICE, P.A.

423 WEST FIRST AVENUE
 HUTCHINSON, KANSAS 67501
 316-665-7032

ELECTRIC LINE EASEMENT
 CITY OF McPHERSON
 McPHERSON COUNTY, KANSAS

Drawn By: RDB WJA	Checked By: DEG
Scale: 1"=100'	Job No.: G94-843
Date: 10/24/1994	Sheet 2 of 2 Sheets