
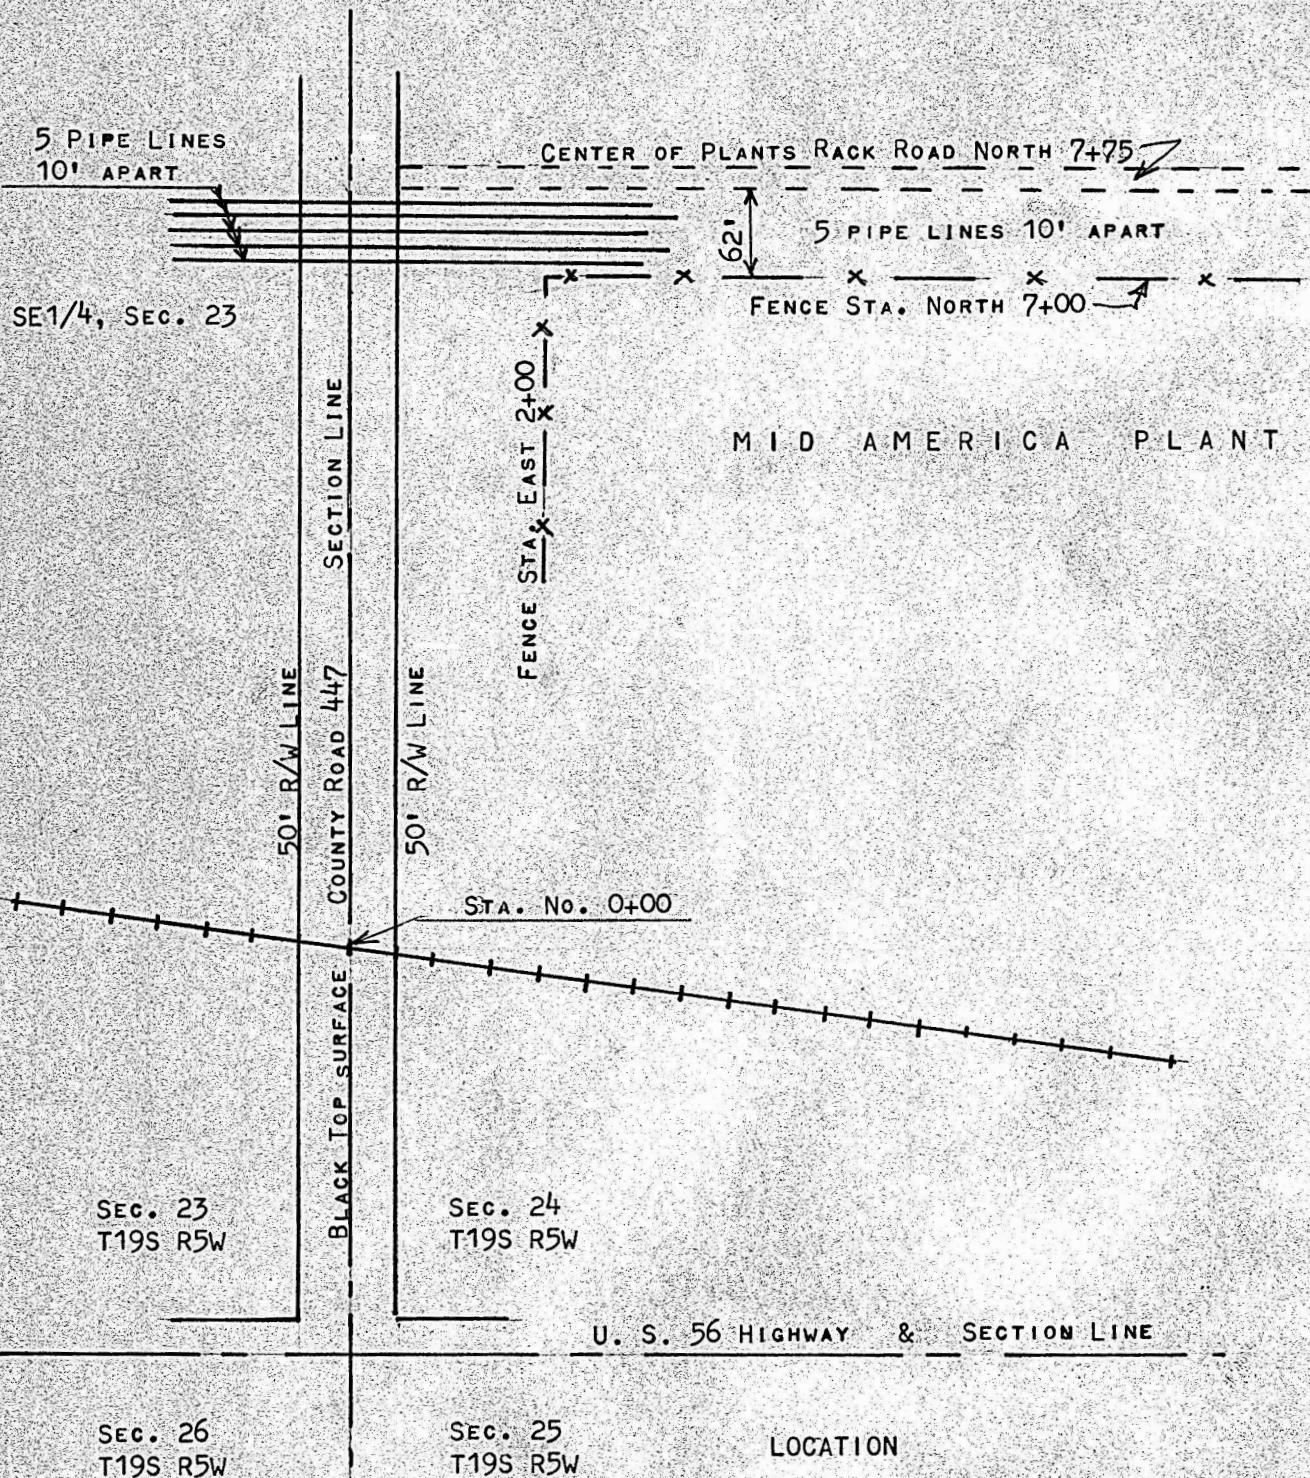


COUNTY ROAD CROSSING  
FOR 5 PIPE LINES MID  
AMERICA PIPE LINE  
MC PHERSON, COUNTY

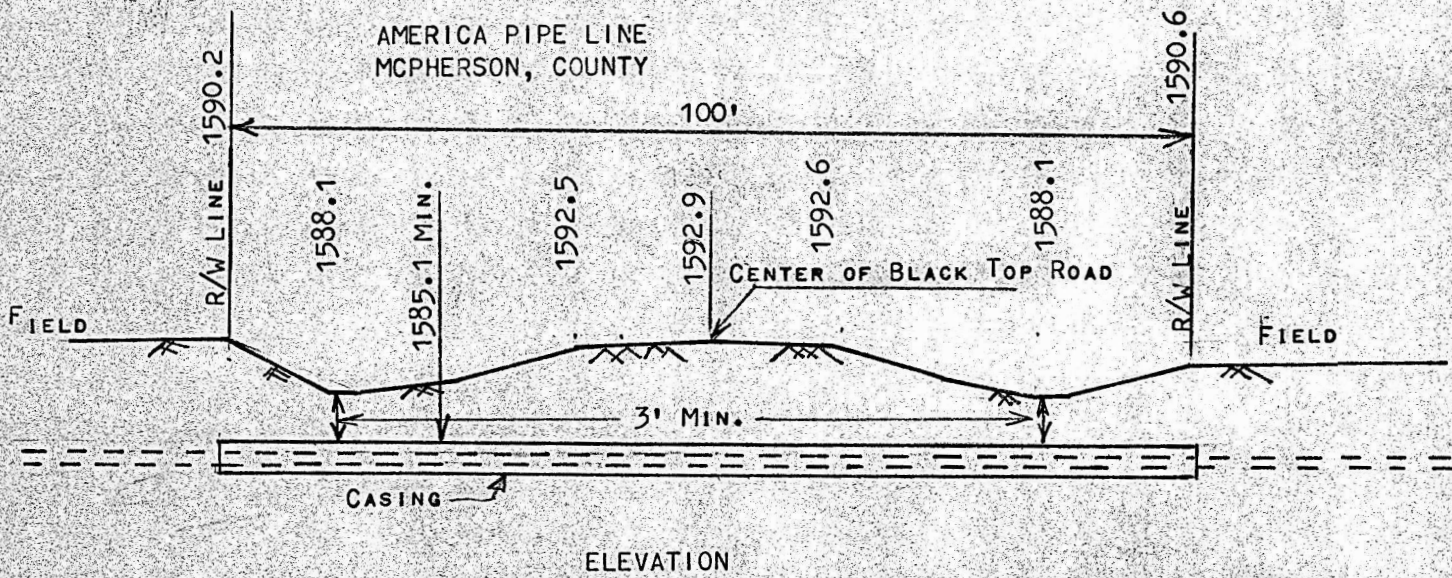

MC PHERSON, COUNTY, KANSAS  
FRANCIS RANKIN, PROFESSIONAL ENGINEER

*Francis Rankin*

ROAD CROSSING FOR MID AMERICA  
PIPE LINE SE1/4, SECTION 23, T19S R5W

MARCH 27, 1972

MICROFILM