



SIX RAILROAD CROSSING FOR
MID AMERICA PIPE LINE
MCPHERSON COUNTY,
KANSAS

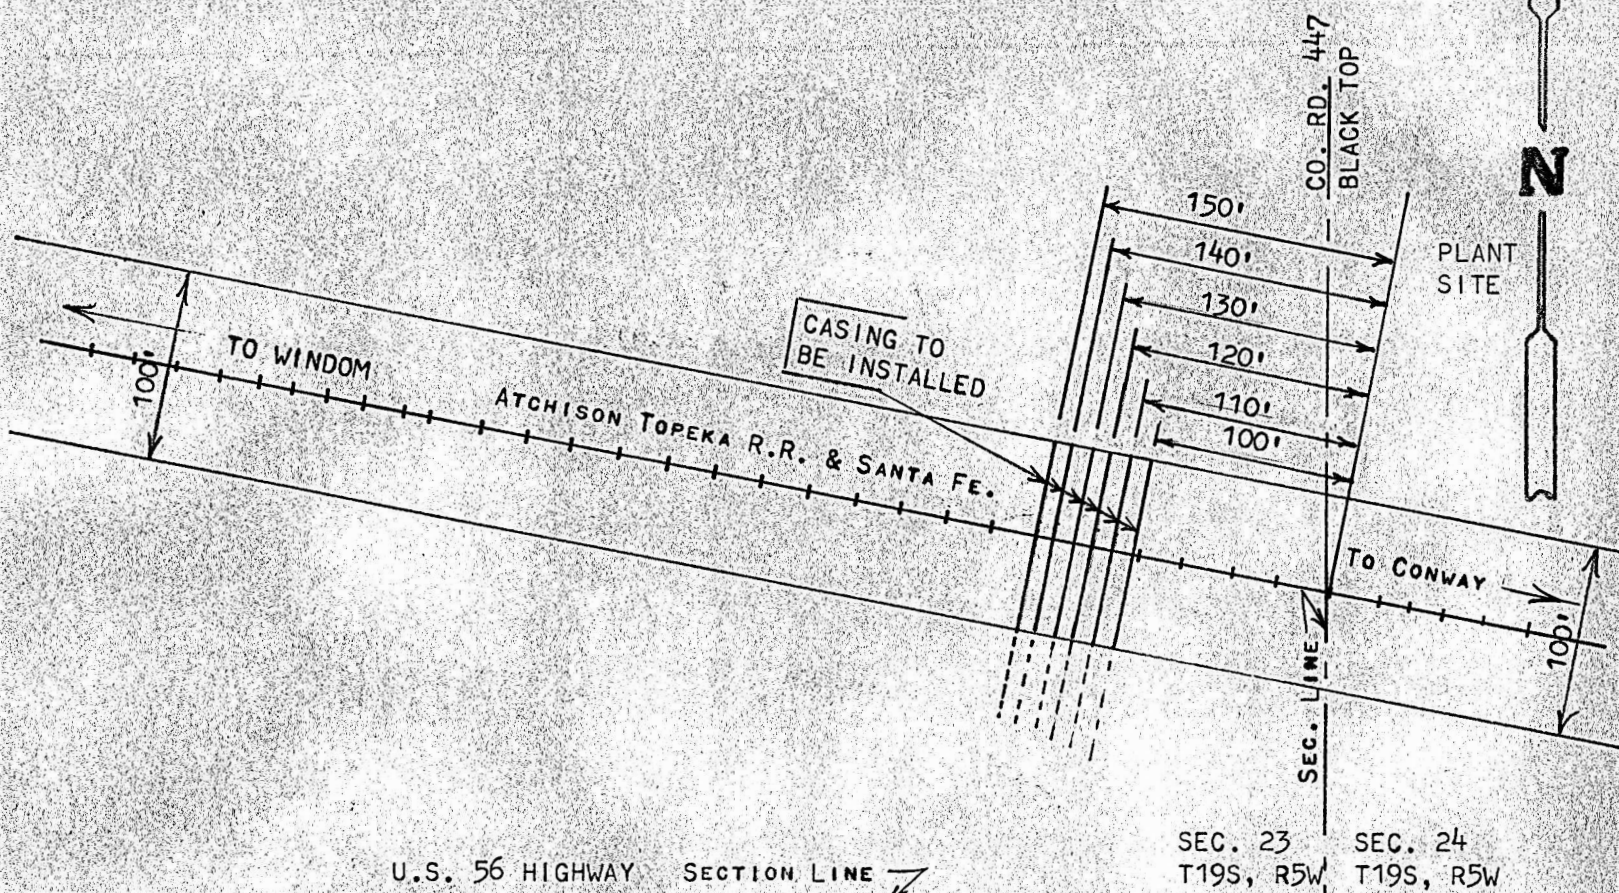

MCPHERSON COUNTY, KANSAS
FRANCIS RANKIN, PROFESSIONAL ENGINEER
Francis Rankin
SIX RAILROAD CROSSINGS FOR MID AMERICA PIPE
LINE IN SECTION 23, SE1/4, T19S, R5W
CONWAY, KANSAS
NOVEMBER 27, 1972

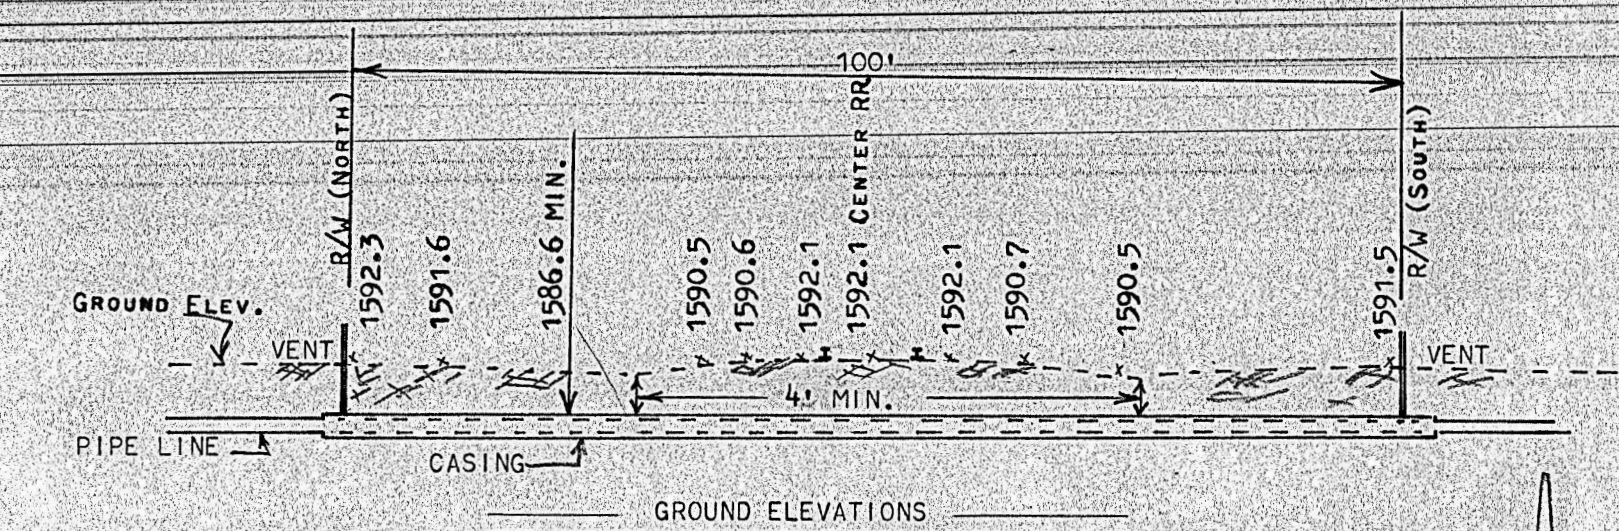