


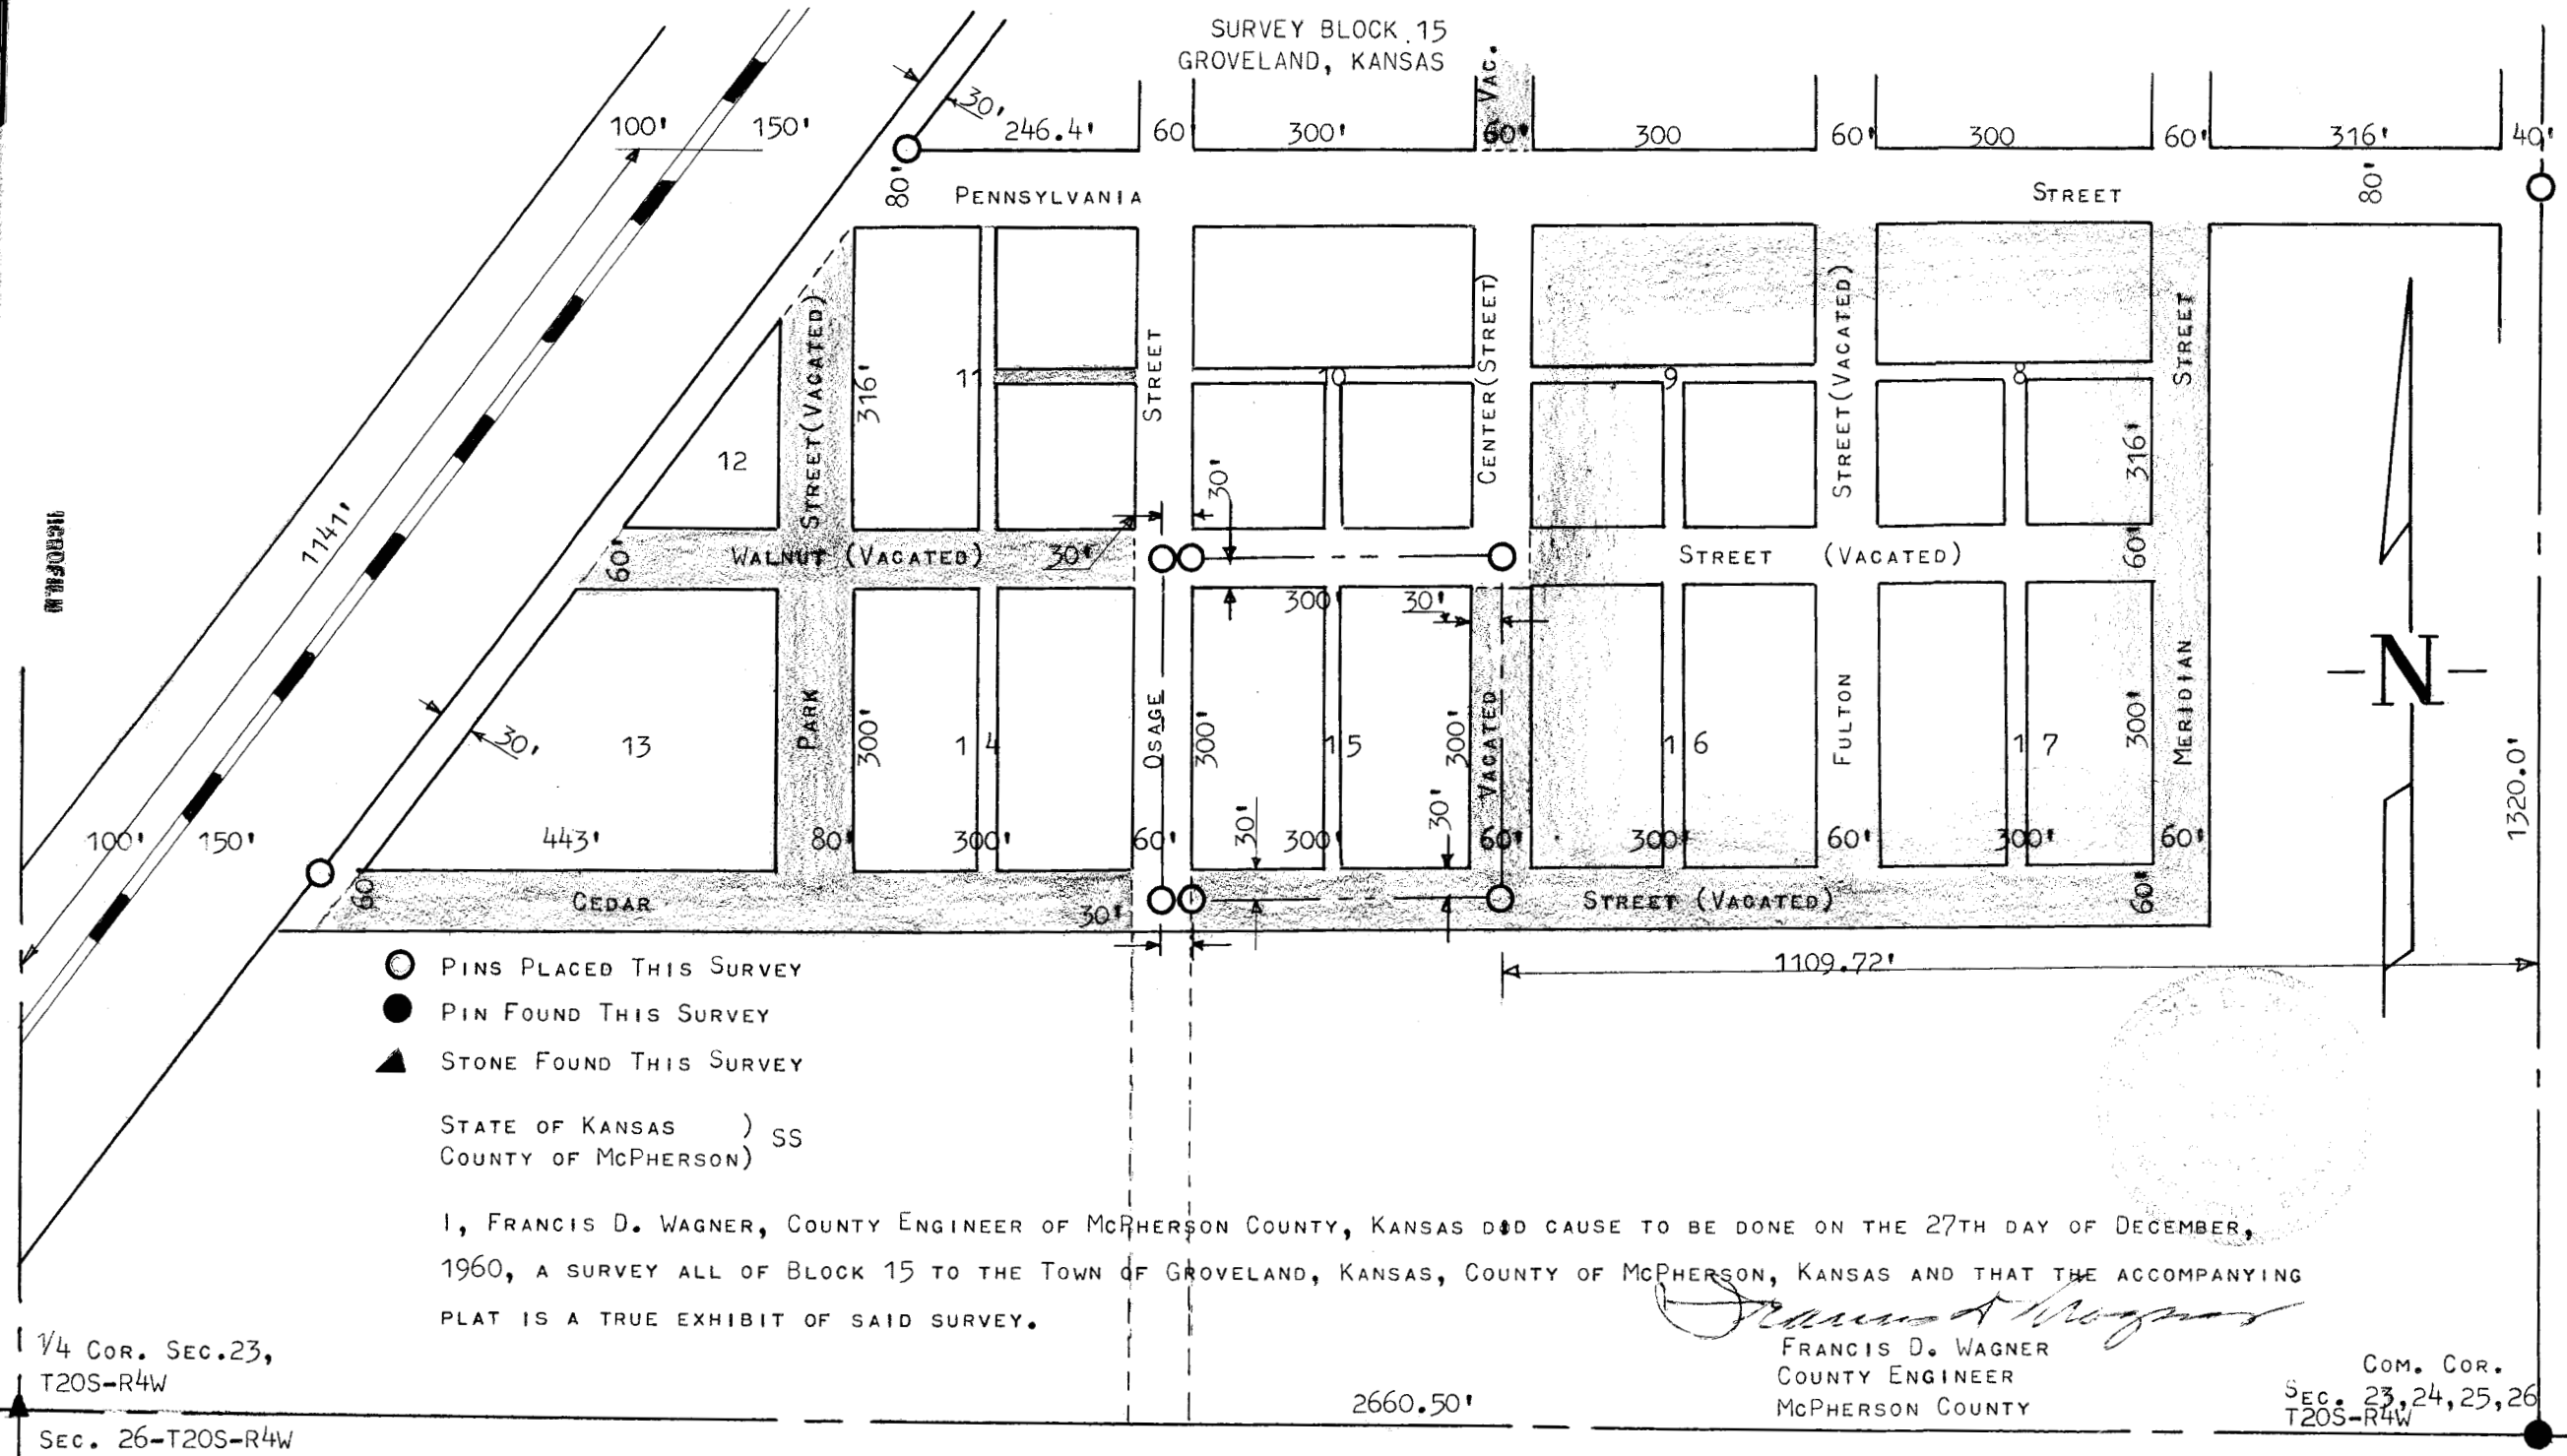

- PINS PLACED THIS SURVEY
- PIN FOUND THIS SURVEY
- ▲ STONE FOUND THIS SURVEY

STATE OF KANSAS)
COUNTY OF MCPHERSON) SS

I, FRANCIS D. WAGNER, COUNTY ENGINEER OF MCPHERSON COUNTY, KANSAS DID CAUSE TO BE DONE ON THE 27TH DAY OF DECEMBER, 1960, A SURVEY ALL OF BLOCK 15 TO THE TOWN OF GROVELAND, KANSAS, COUNTY OF MCPHERSON, KANSAS AND THAT THE ACCOMPANYING PLAT IS A TRUE EXHIBIT OF SAID SURVEY.

Francis D. Wagner
FRANCIS D. WAGNER
COUNTY ENGINEER
MCPHERSON COUNTY

1/4 COR. SEC. 23,
T20S-R4W
SEC. 26-T20S-R4W

COM. COR.
SEC. 23, 24, 25, 26
T20S-R4W