




SCALE: 1"=100'

LEGEND

- △ - GOV'T. CORNER FOUND
- - IRON PIN FOUND
- - IRON PIN SET
- + 3"x" CUT IN CONCRETE
- ⊠ - R/W LINE MARKER

NOTE: HIGHWAY R/W TRANSFERRED BY
QUIT CLAIM DEED RECORDED IN BOOK 180,
PAGE 197, McPHERSON COUNTY REGISTER OF
DEEDS OFFICE.

S. 1/4 CORNER, SEC. 23,
T. 21 S., R. 2 W.
FOUND SPIKE IN PAVING

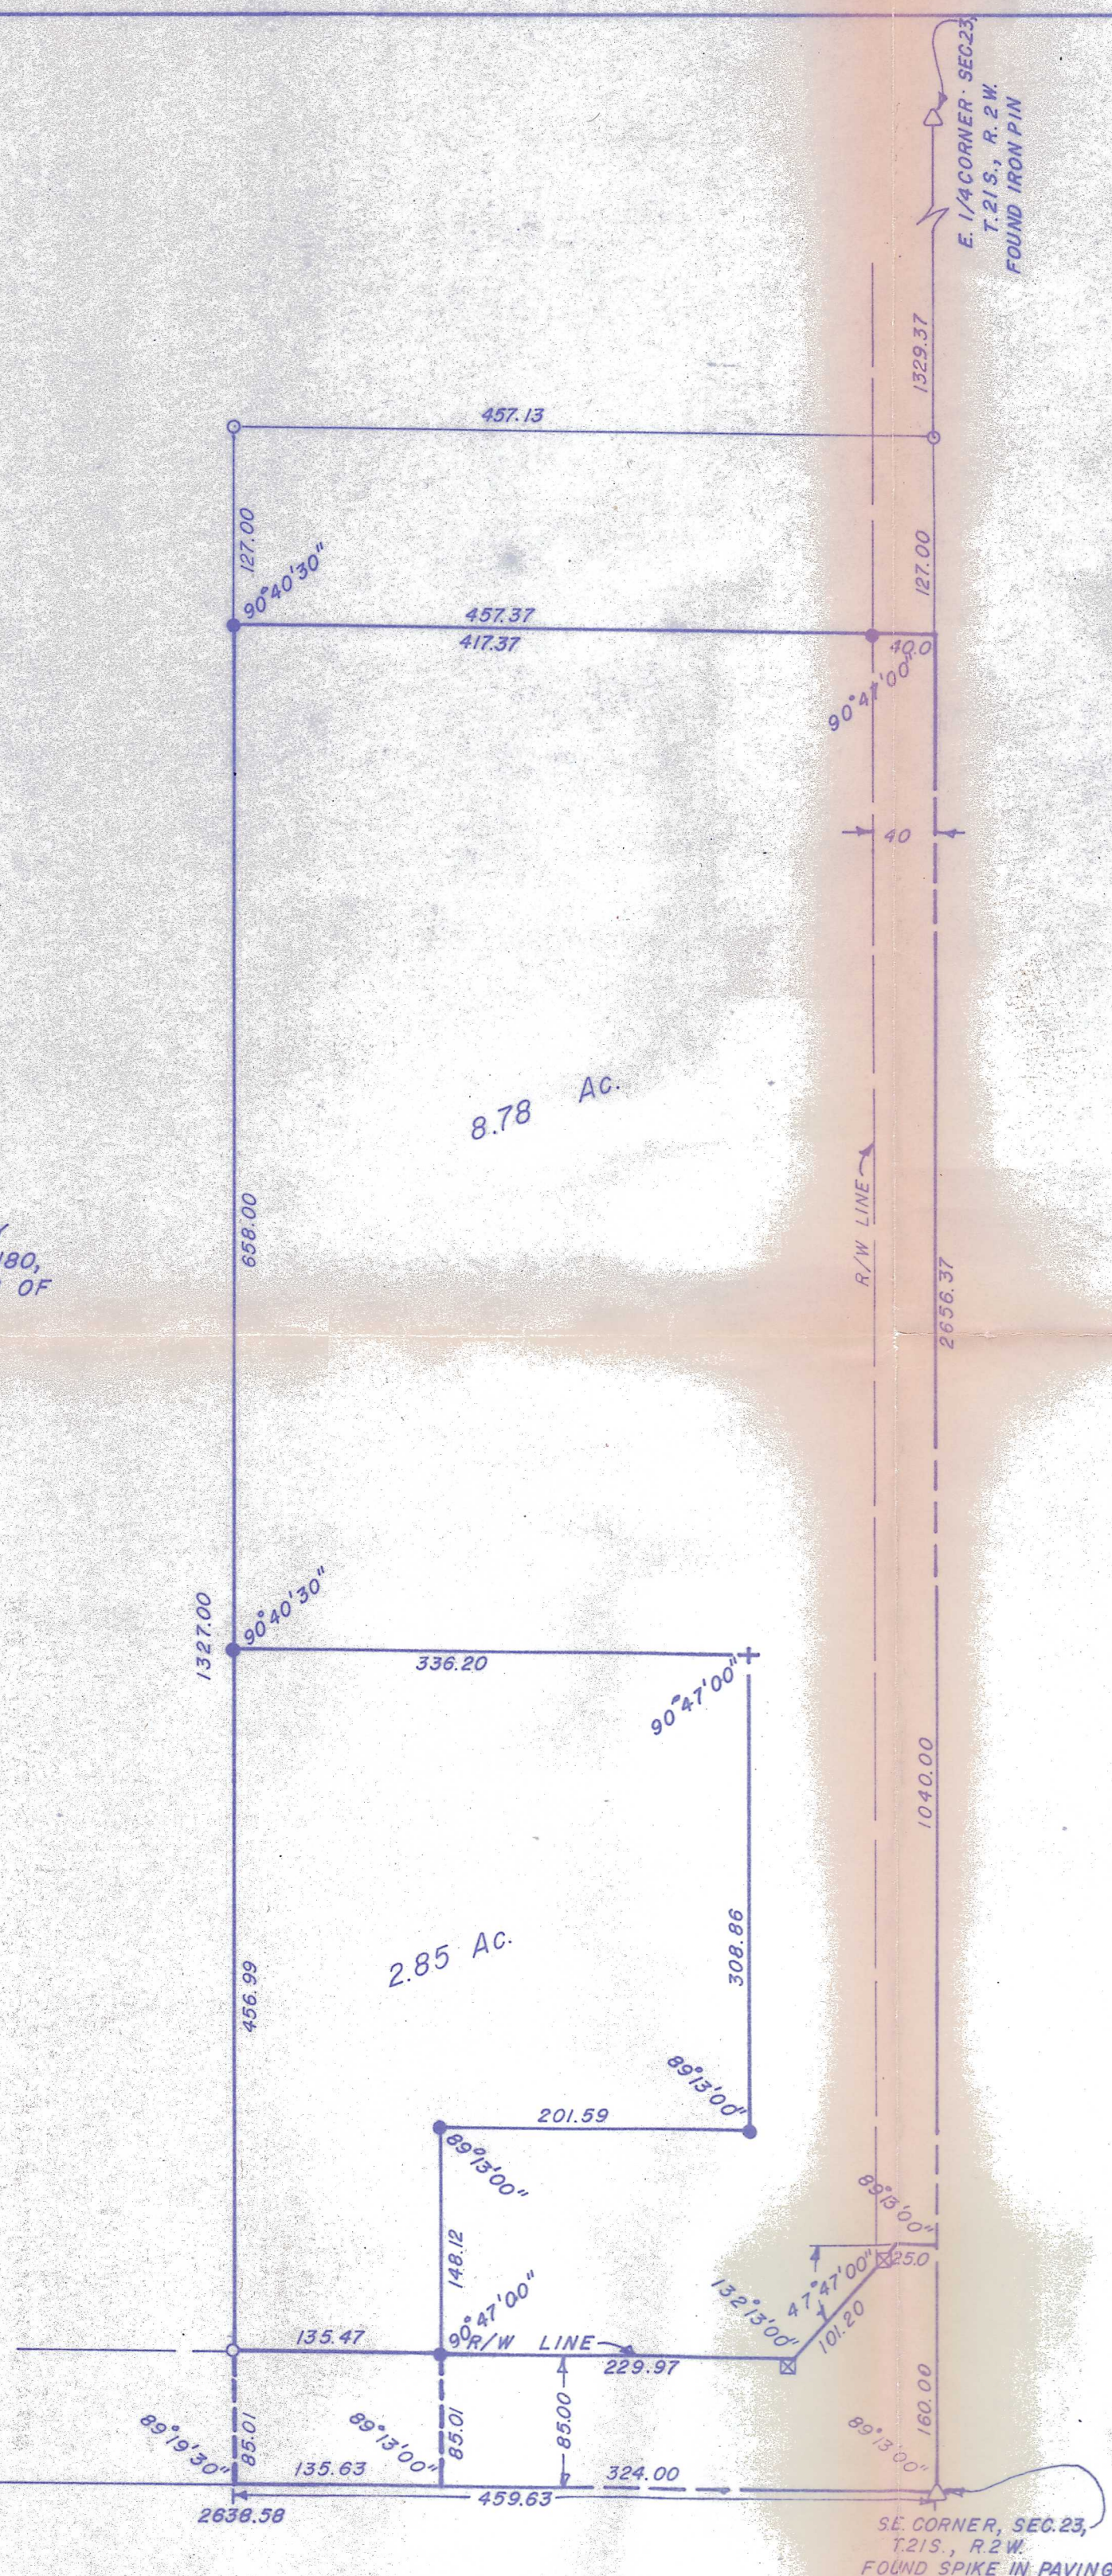

A SURVEY OF TRACTS IN THE S.E. 1/4,
SEC. 23, T. 21 S., R. 2 W. OF THE 6 TH P.M. IN
McPHERSON COUNTY, KANSAS, MORE PART -
ICULARLY DESCRIBED ON THE ATTACHED
SHEETS.

I HEREBY CERTIFY THAT TO THE BEST OF MY KNOW-
LEDGE, THIS PLAT IS A TRUE, CORRECT AND COMPLETE
REPRESENTATION OF THE PROPERTY DESCRIBED ABOVE
AND ON THE ATTACHED SHEETS, AS SURVEYED BY ME,
THIS 11TH DAY OF JANUARY, 1979.



Daniel E. Garber
DANIEL E. GARBER R.L.S.

PREPARED BY: GARBER SURVEYING SERVICE 217 E. FIRST, SUITE 9 HUTCHINSON, KS. 67501		
FOR: RANSON & CO., WICHITA		
DRAWN D.L.E.	CHECKED D.E.G.	DATE 1-11-79
SCALE 1"=100'	PROJ. NO. G-78-19	