

Plat of Survey

Boundary Survey for: Dale E. Schmidt and Tracy D. Schmidt.
 Dale: 504 Foxborough Tracy: 412 S. Spruce
 McPherson, KS Inman, KS
 67460 67546

Parcels located in the N.E. 1/4 and the N.W. 1/4, S.E. 1/4 Section 23, T21S-R4W.


Reference: Deeds
 Helen M. Ediger Trust: BK 250 Pg. 345
 BK 249 Pg. 821-825
 Jeremy & Melissa Funk: BK 627 Pg. 913
 BK 251 Pg. 270
 BK 249 Pg. 819+

Date: April 5, 2007

Scale:
 1" = 660'

Legend:

- ▲ = section corner monument found
- △ = section corner monument set = 1/2"x24" rebar & I.D. cap
- = found property pins previous survey
- = set 1/2"x24" rebar & I.D. cap
- P.O.B. = point of beginning
- ⊕ = section line
- Ⓢ = property line
- R/W = road right of way

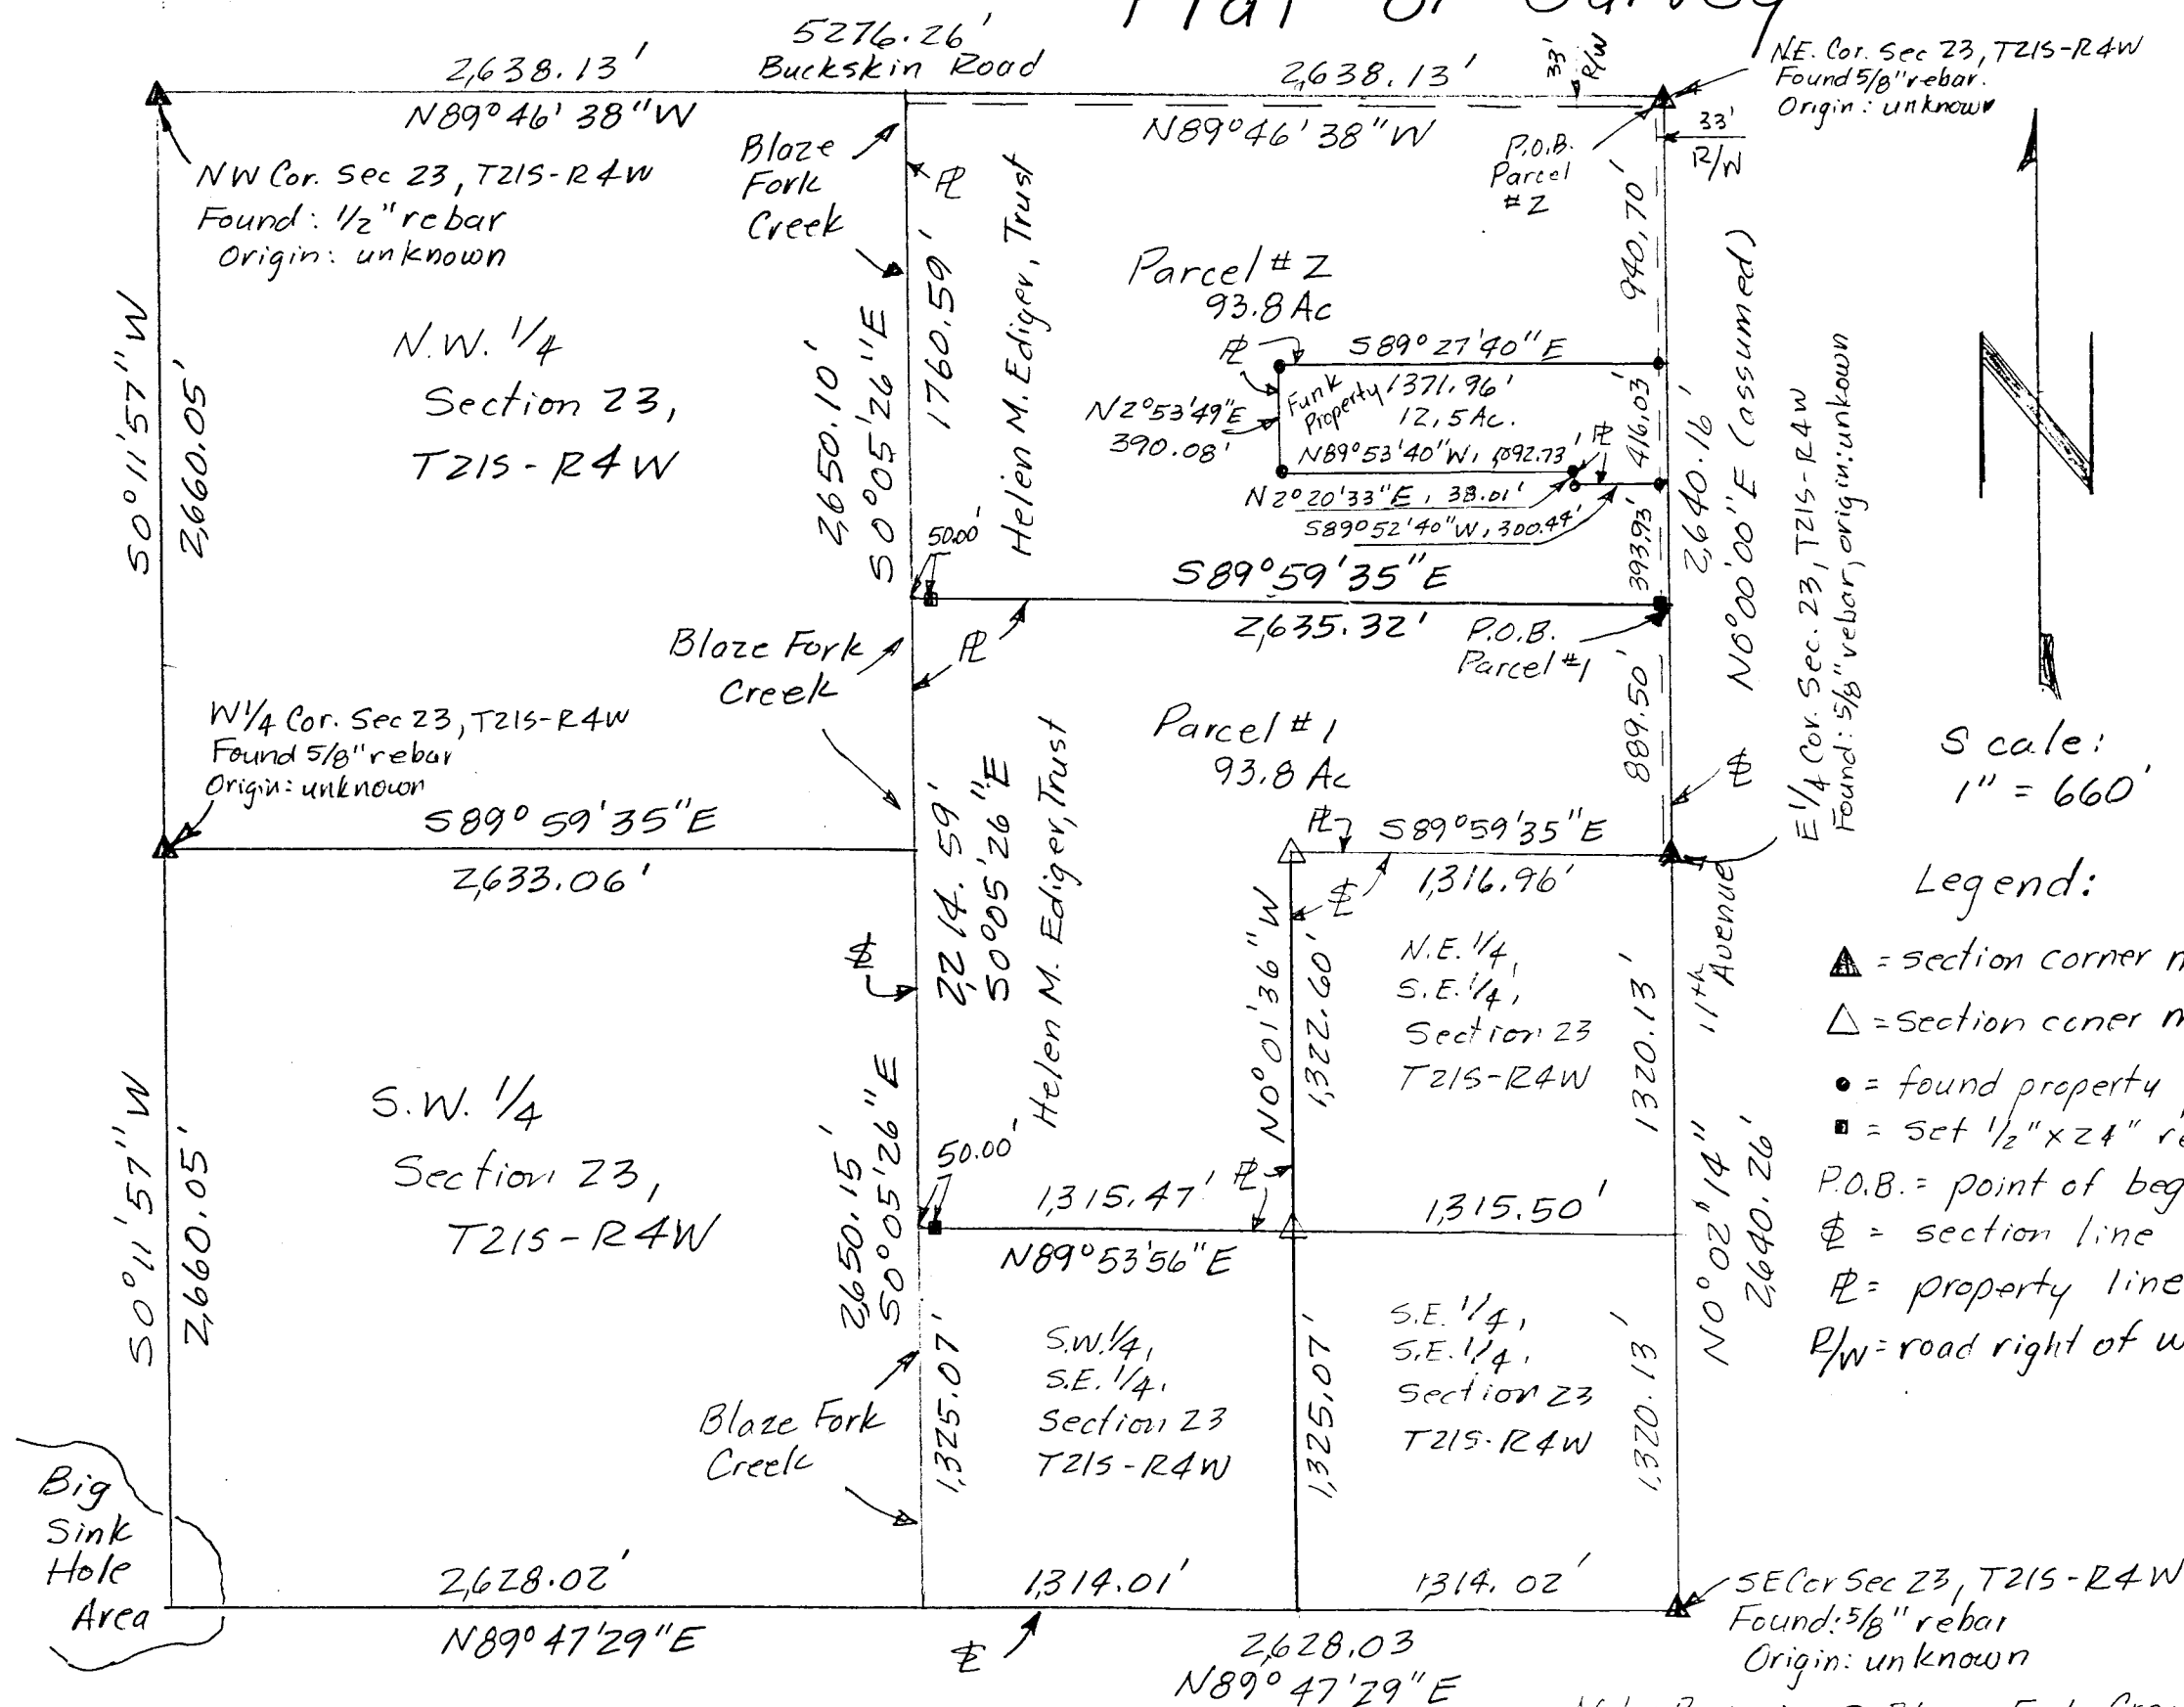

Note: Section Corner monuments not set at the S.W. Cor. 23, S. 1/4 Cor. 23, C.S. 1/16, Sec 23, Center 23 and N. 1/4 Sec 23, Water obstacles.

Note: Prop. pins @ Blaze Fork Creek set @ 50.00' offset to ⊕ W.