



SURVEY OF THE NORTH 9.00 ACRES OF THE E $\frac{1}{2}$,
SE $\frac{1}{4}$ OF SECTION 24, TOWNSHIP 17 SOUTH,
RANGE 5 WEST OF THE 6TH P.M. IN MCPHERSON
COUNTY, KANSAS.

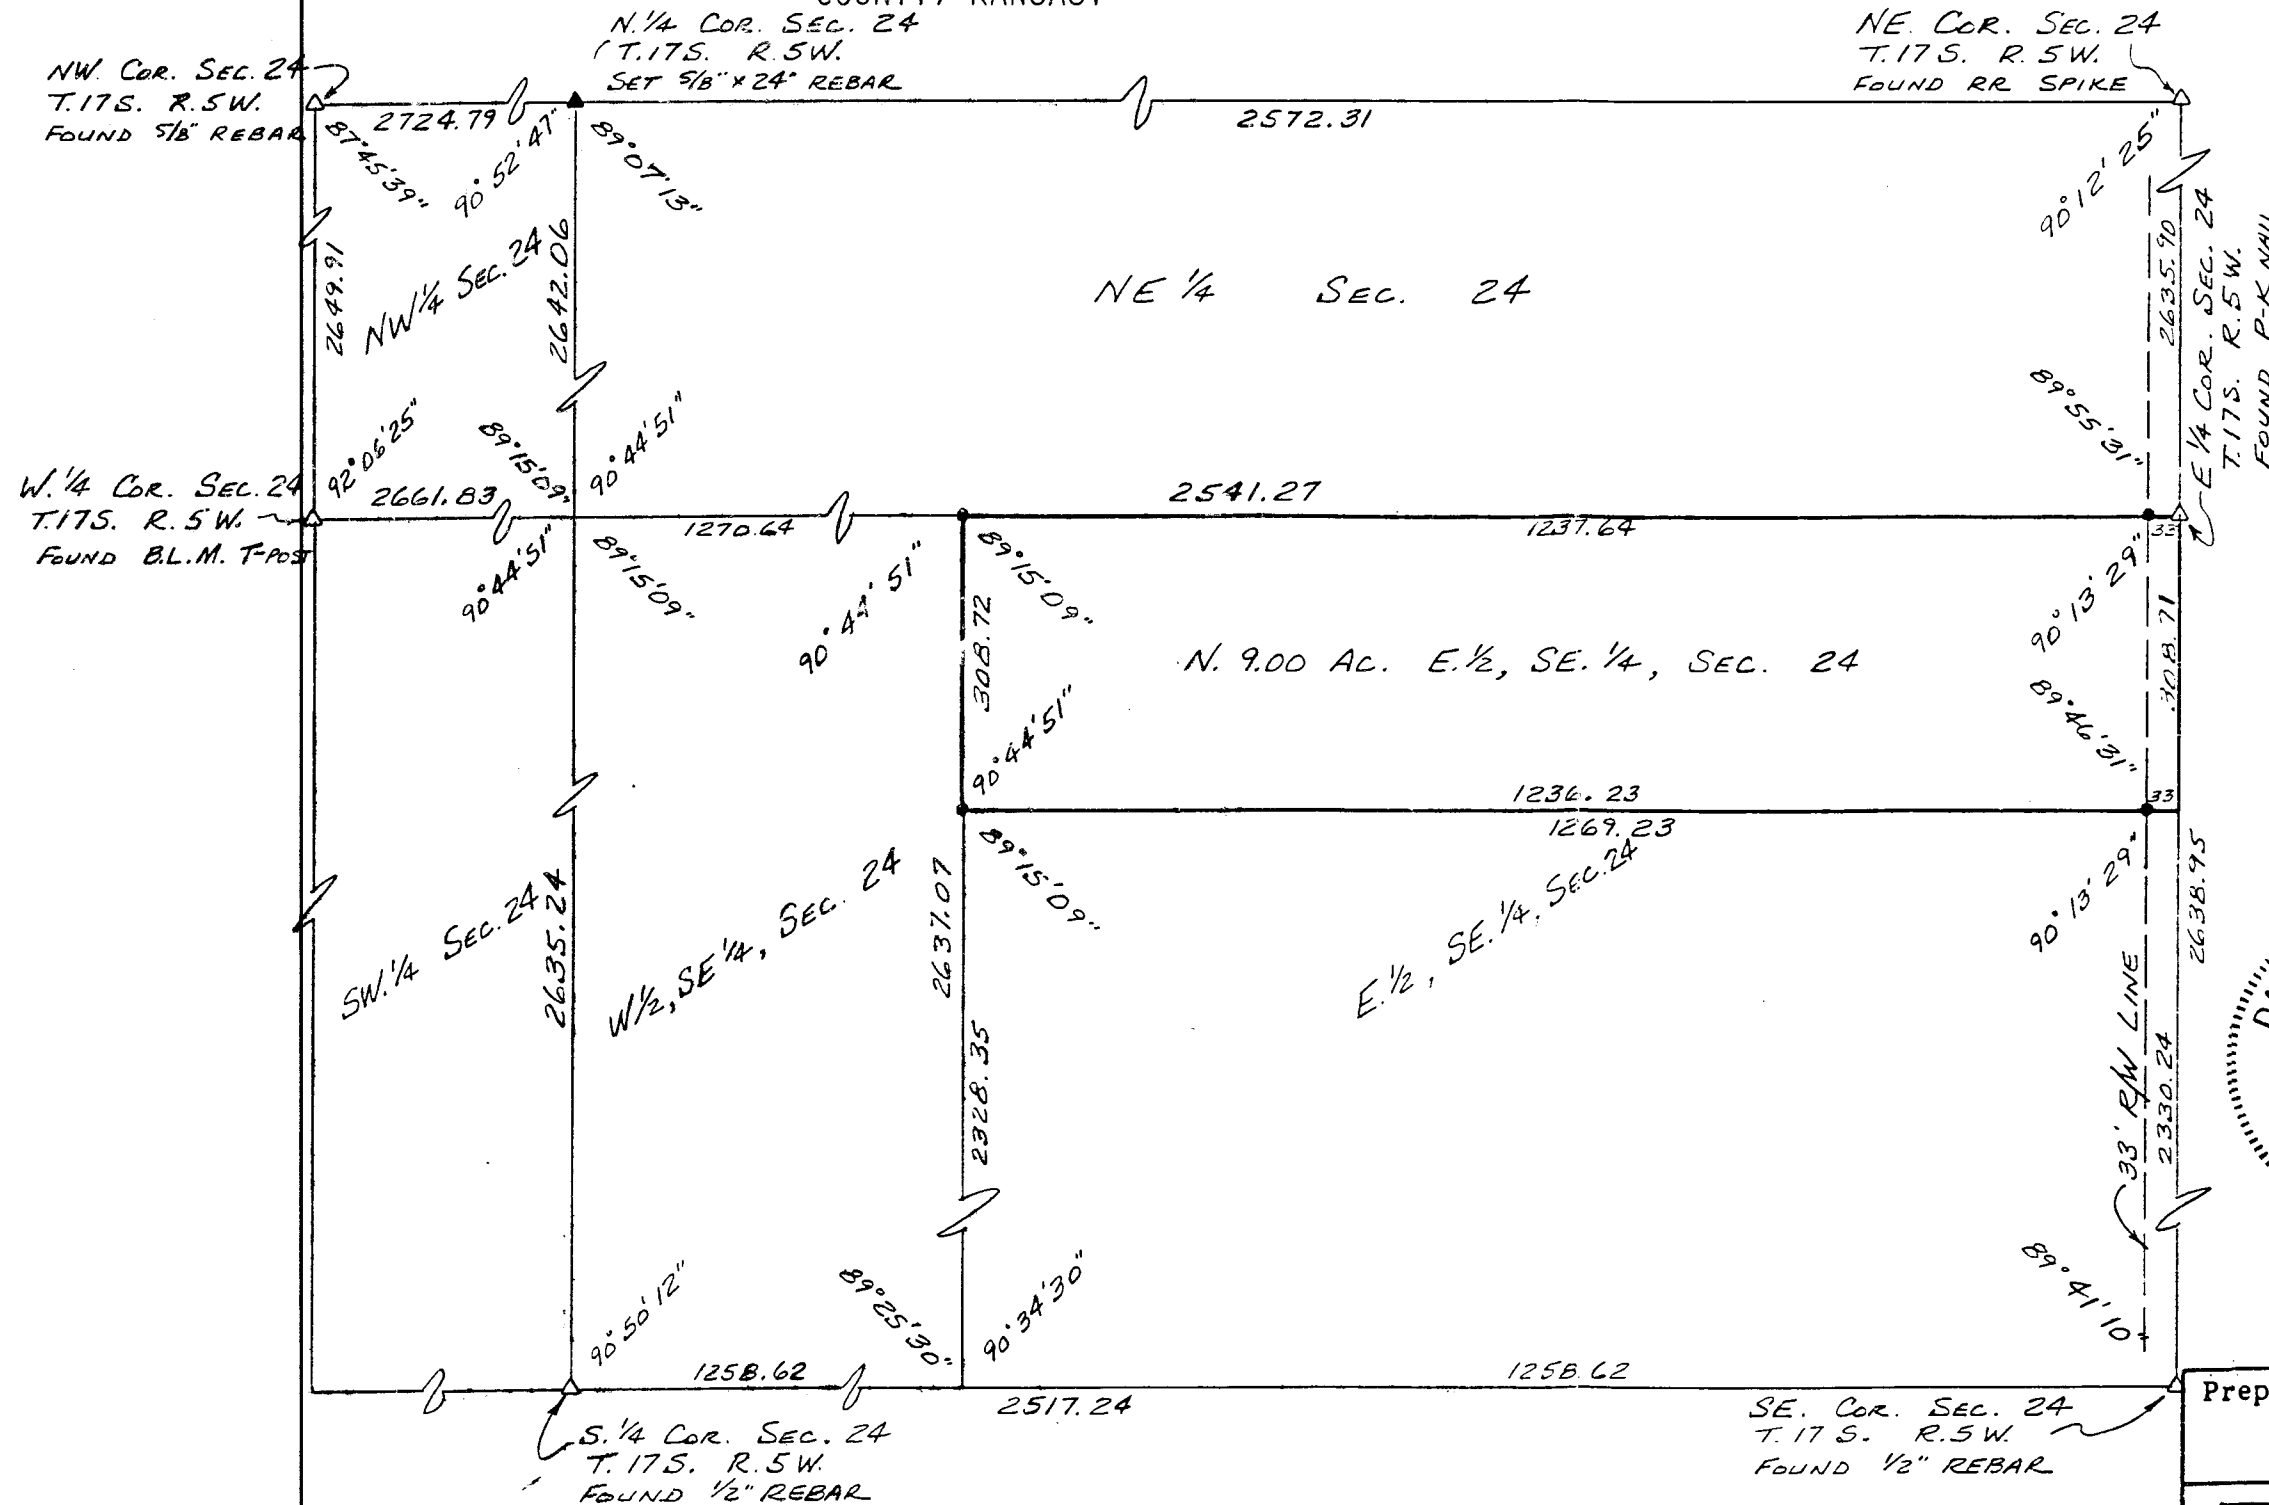

LEGEND


- △ - Section Subdivision corner found
- ▲ - Section Subdivision corner set
- - 5/8" x 24" iron rebar set

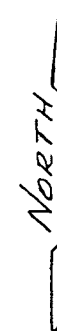

Scale: 1" = 200'

Surveyor's Certificate:


I hereby certify this plat to be a true, correct and complete representation of the property described above, as surveyed under my supervision, this 10th day of June, 1985.

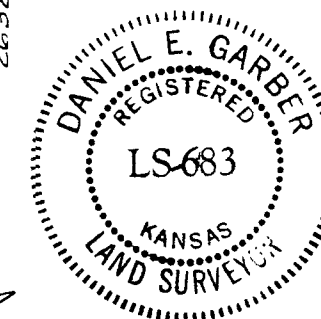

Daniel E. Garber
Daniel E. Garber RLS #683

Prepared for:

PERRIN AGENCY

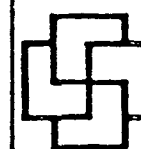

Garber
Surveying Service, P.A.

217 East 1st, Suite 16 Hutchinson, KS 67501 316-665-7032

Drawn: DEG

Chkd: DEG

Proj. No.

Scale: 1" = 200'

Date: 6-10-85

G85-223