


PART OF N $\frac{1}{2}$, SW $\frac{1}{4}$, SEC. 24, T.17.S., R.5.W., 6TH P.M.

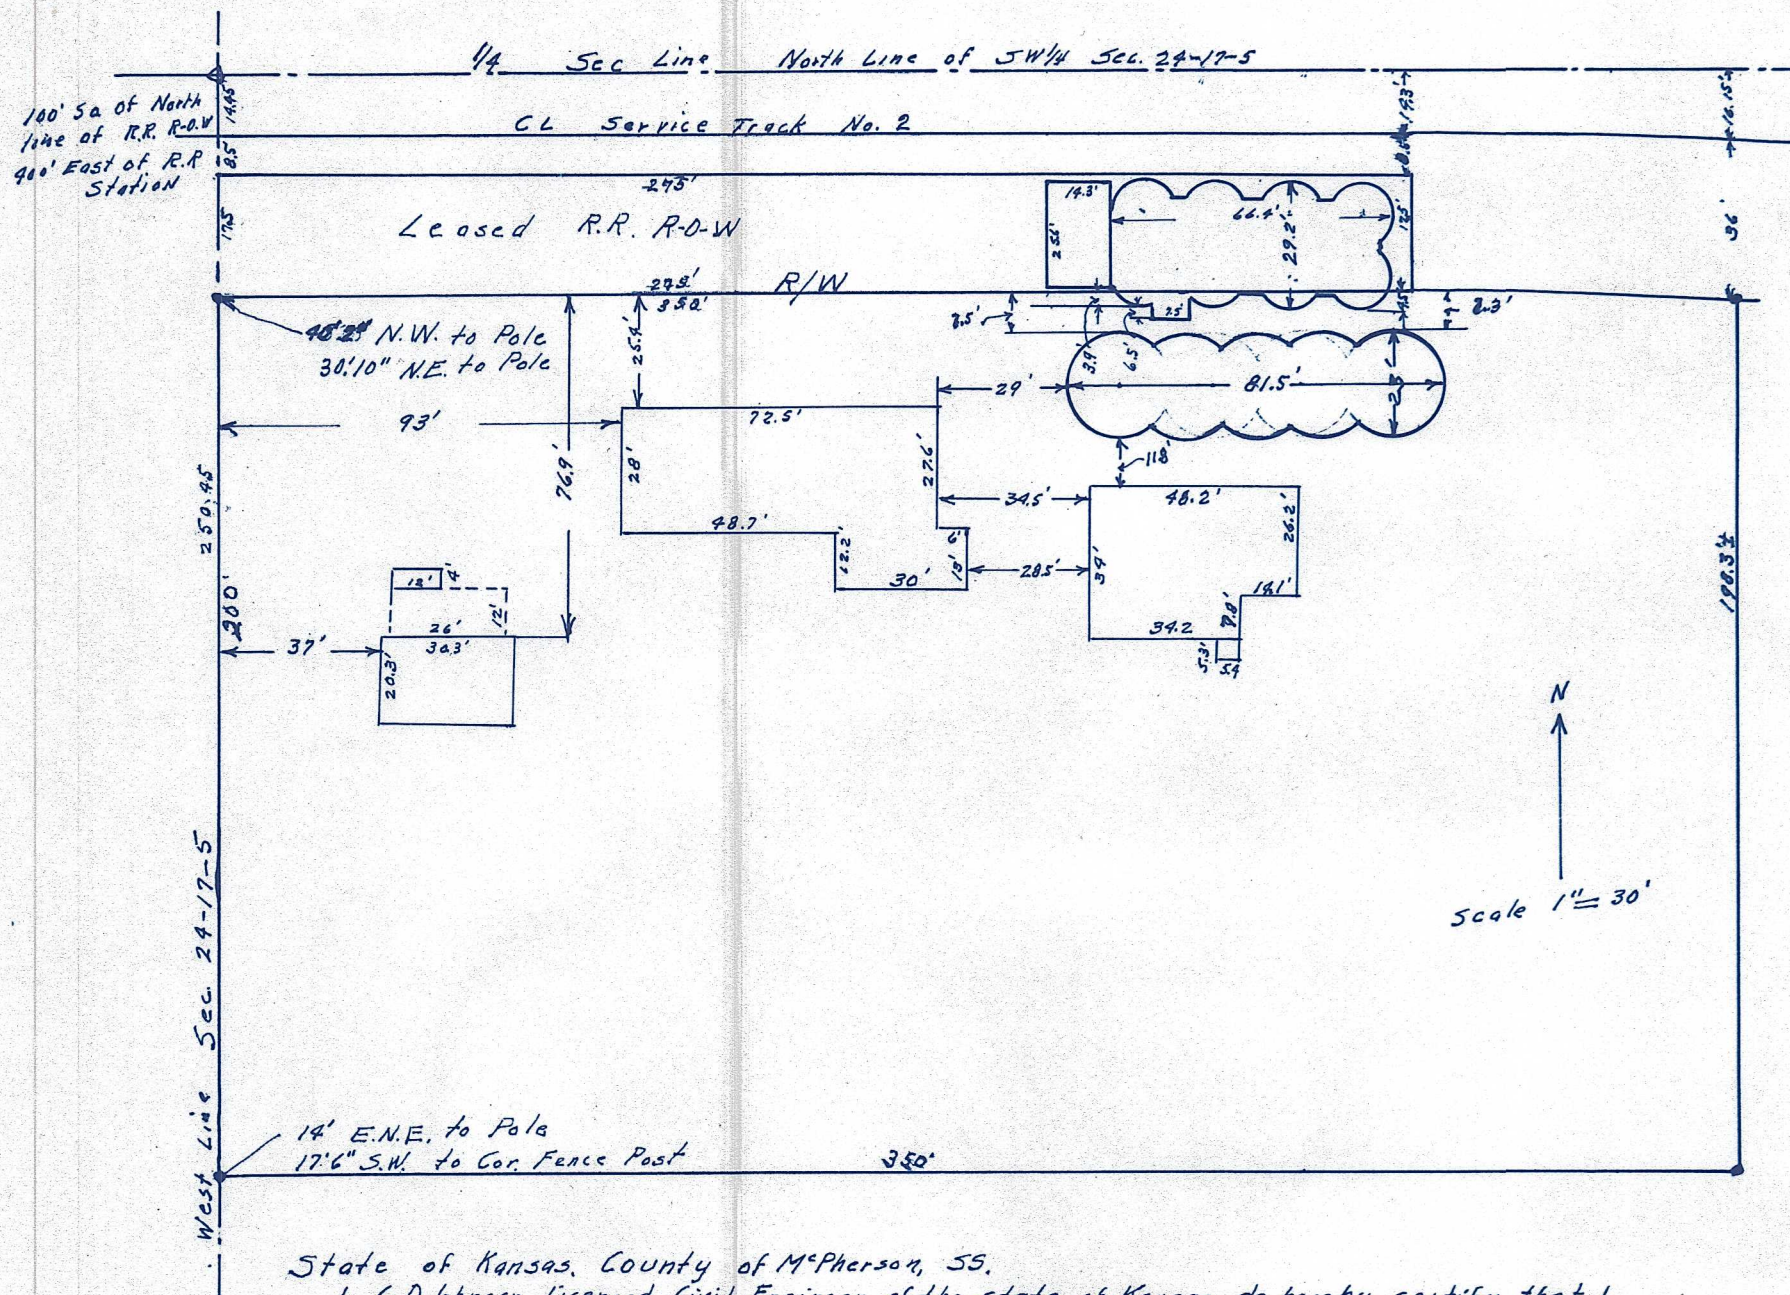

State of Kansas, County of McPherson, SS.

I, G.D. Johnson, Licensed Civil Engineer of the state of Kansas, do hereby certify that I did on the 27th day of October, 1956 survey the following described Property: Part of the N $\frac{1}{2}$, SW $\frac{1}{4}$, Sec. 24, T.17.S., R.5.W., of 6th P.M. Beginning at the intersection of the West Line of said Sec. 24 and the South Line of Mo. Pac. Railway Co. right of Way, thence South 200 ft on said west line of Sec. 24, thence east 350 ft. parallel with north Line of said SW $\frac{1}{4}$, Sec. 24, thence north 198.3 ft. more or less parallel with west Line of said Sec. 24 to south Line of said R.R. right of way, thence West along said right of way to point of beginning.

I, also certify that accompanying plat is a true exhibit of said survey.



G.D. Johnson