


Plat of Survey

Heller Boundary Surveys, William B. Heller, P.S. 1202, cell ph: 620-245-8023, email: willyboskilly@yahoo.com
Address 863 S. 9th St., Salina, KS 67401

A 0.08 Acre parcel in the South One-half (1/2)
of The Southwest One-quarter (1/4) of Section
24, T17S-R5W of the 6th P.M.

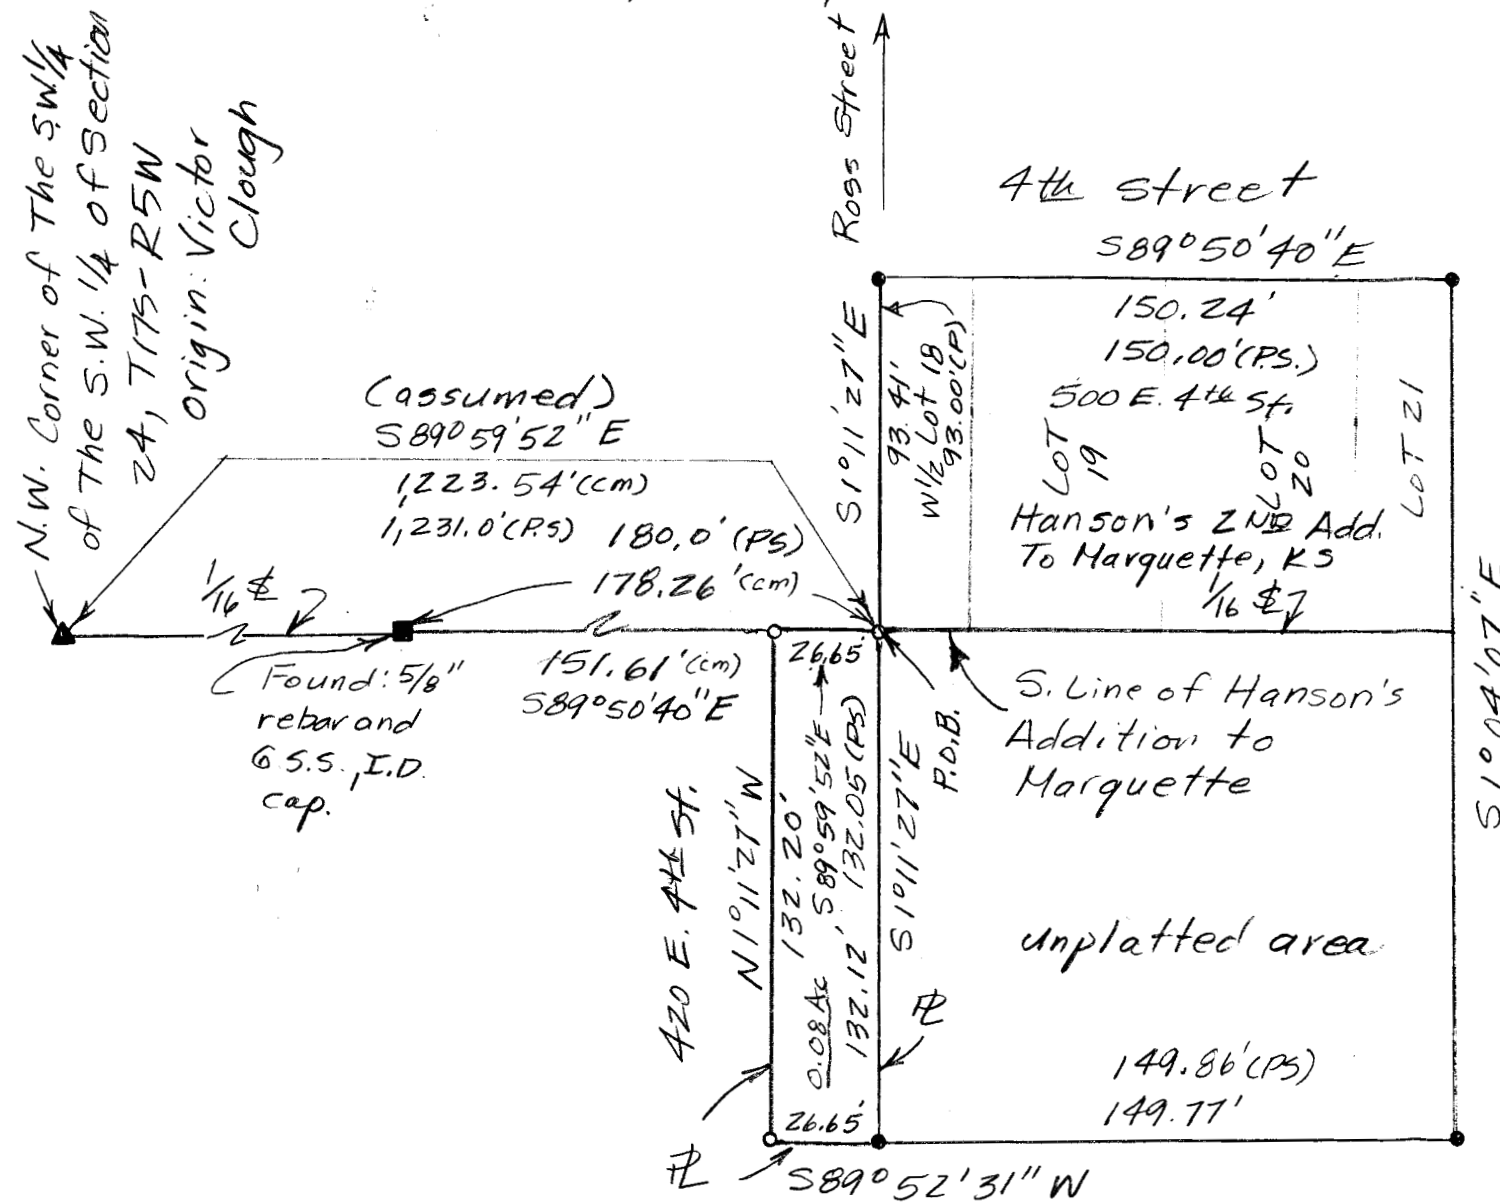

Scale: 1"=50'

Legend

- P.O.B. = Point of Beginning
- = 1" iron pin found (Origin Clough)
 - ▲ = iron pipe over red sandstone
 - = 1/2" x 24" rebar and I.D. cap set
 - § = Section Line
 - PL = Property Line
 - = 5/8" rebar and Carber S.S., P.A. cap
 - P.S. = Previous Survey

For: Troy E. Johnson
319 W. Pack Street
Moundridge, KS
67107

Date: October 13, 2023

Note: All distances are calculated-measured distances. Field work performed october 2023.