

PLAT OF SURVEY

HELLER BOUNDARY SURVEYS

WILLIAM B. HELLER, R.L.S. ~ 734 N. 1ST. ST., LINDSBORG, KS. 67456


HOME PHONE: 1-785-227-2759 ~ CELLULAR: 1-785-227-5279

e-mail: wheller@ks-usa.net

RONALD D. & DAWN ANN ERICKSON
1770 15TH AVE.
MCPHERSON, KS. 67460

JULY 14, 2004

PARCEL LOCATED IN: N.W. 1/4,
SECTION 24, TOWNSHIP 18 SOUTH, RANGE 3 WEST

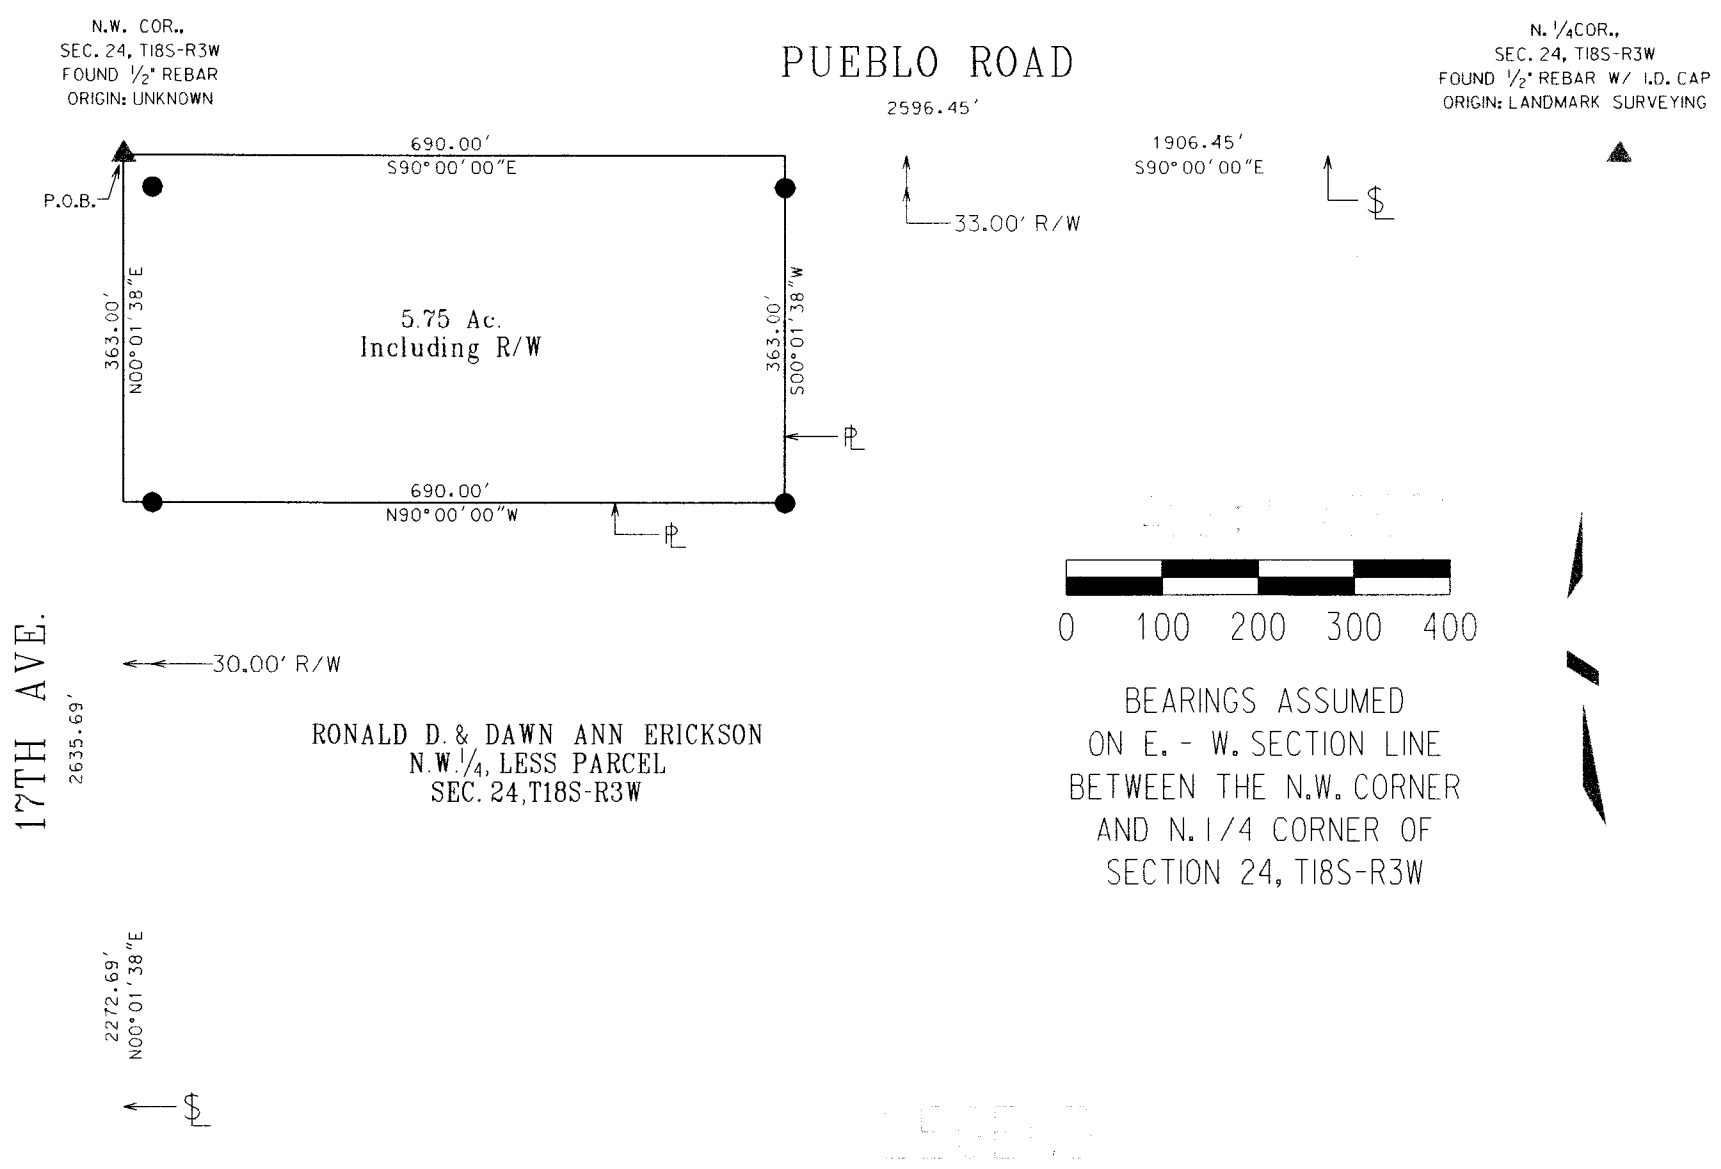

- ▲ = SECTION CORNER MONUMENT FOUND
- = 1/2" X 24' REBAR W/ PLASTIC CAP SET
- R/W = RIGHT OF WAY
- § = SECTION LINE
- ℙ = PROPERTY LINE
- P.O.B. = POINT OF BEGINNING

W. 1/4 COR.,
SEC. 24, T18S-R3W
FOUND 1" IRON PIN
ORIGIN: UNKNOWN