
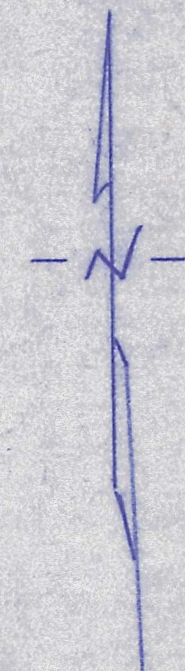


A SURVEY OF THE SOUTHEAST QUARTER OF SECTION 24,
TOWNSHIP 19 SOUTH, RANGE 3 WEST OF THE 6TH PRINCIPAL
MERIDIAN IN McPHERSON COUNTY, KANSAS, AND PORTIONS
THEREOF AS DESCRIBED ON THE ATTACHED SHEETS.

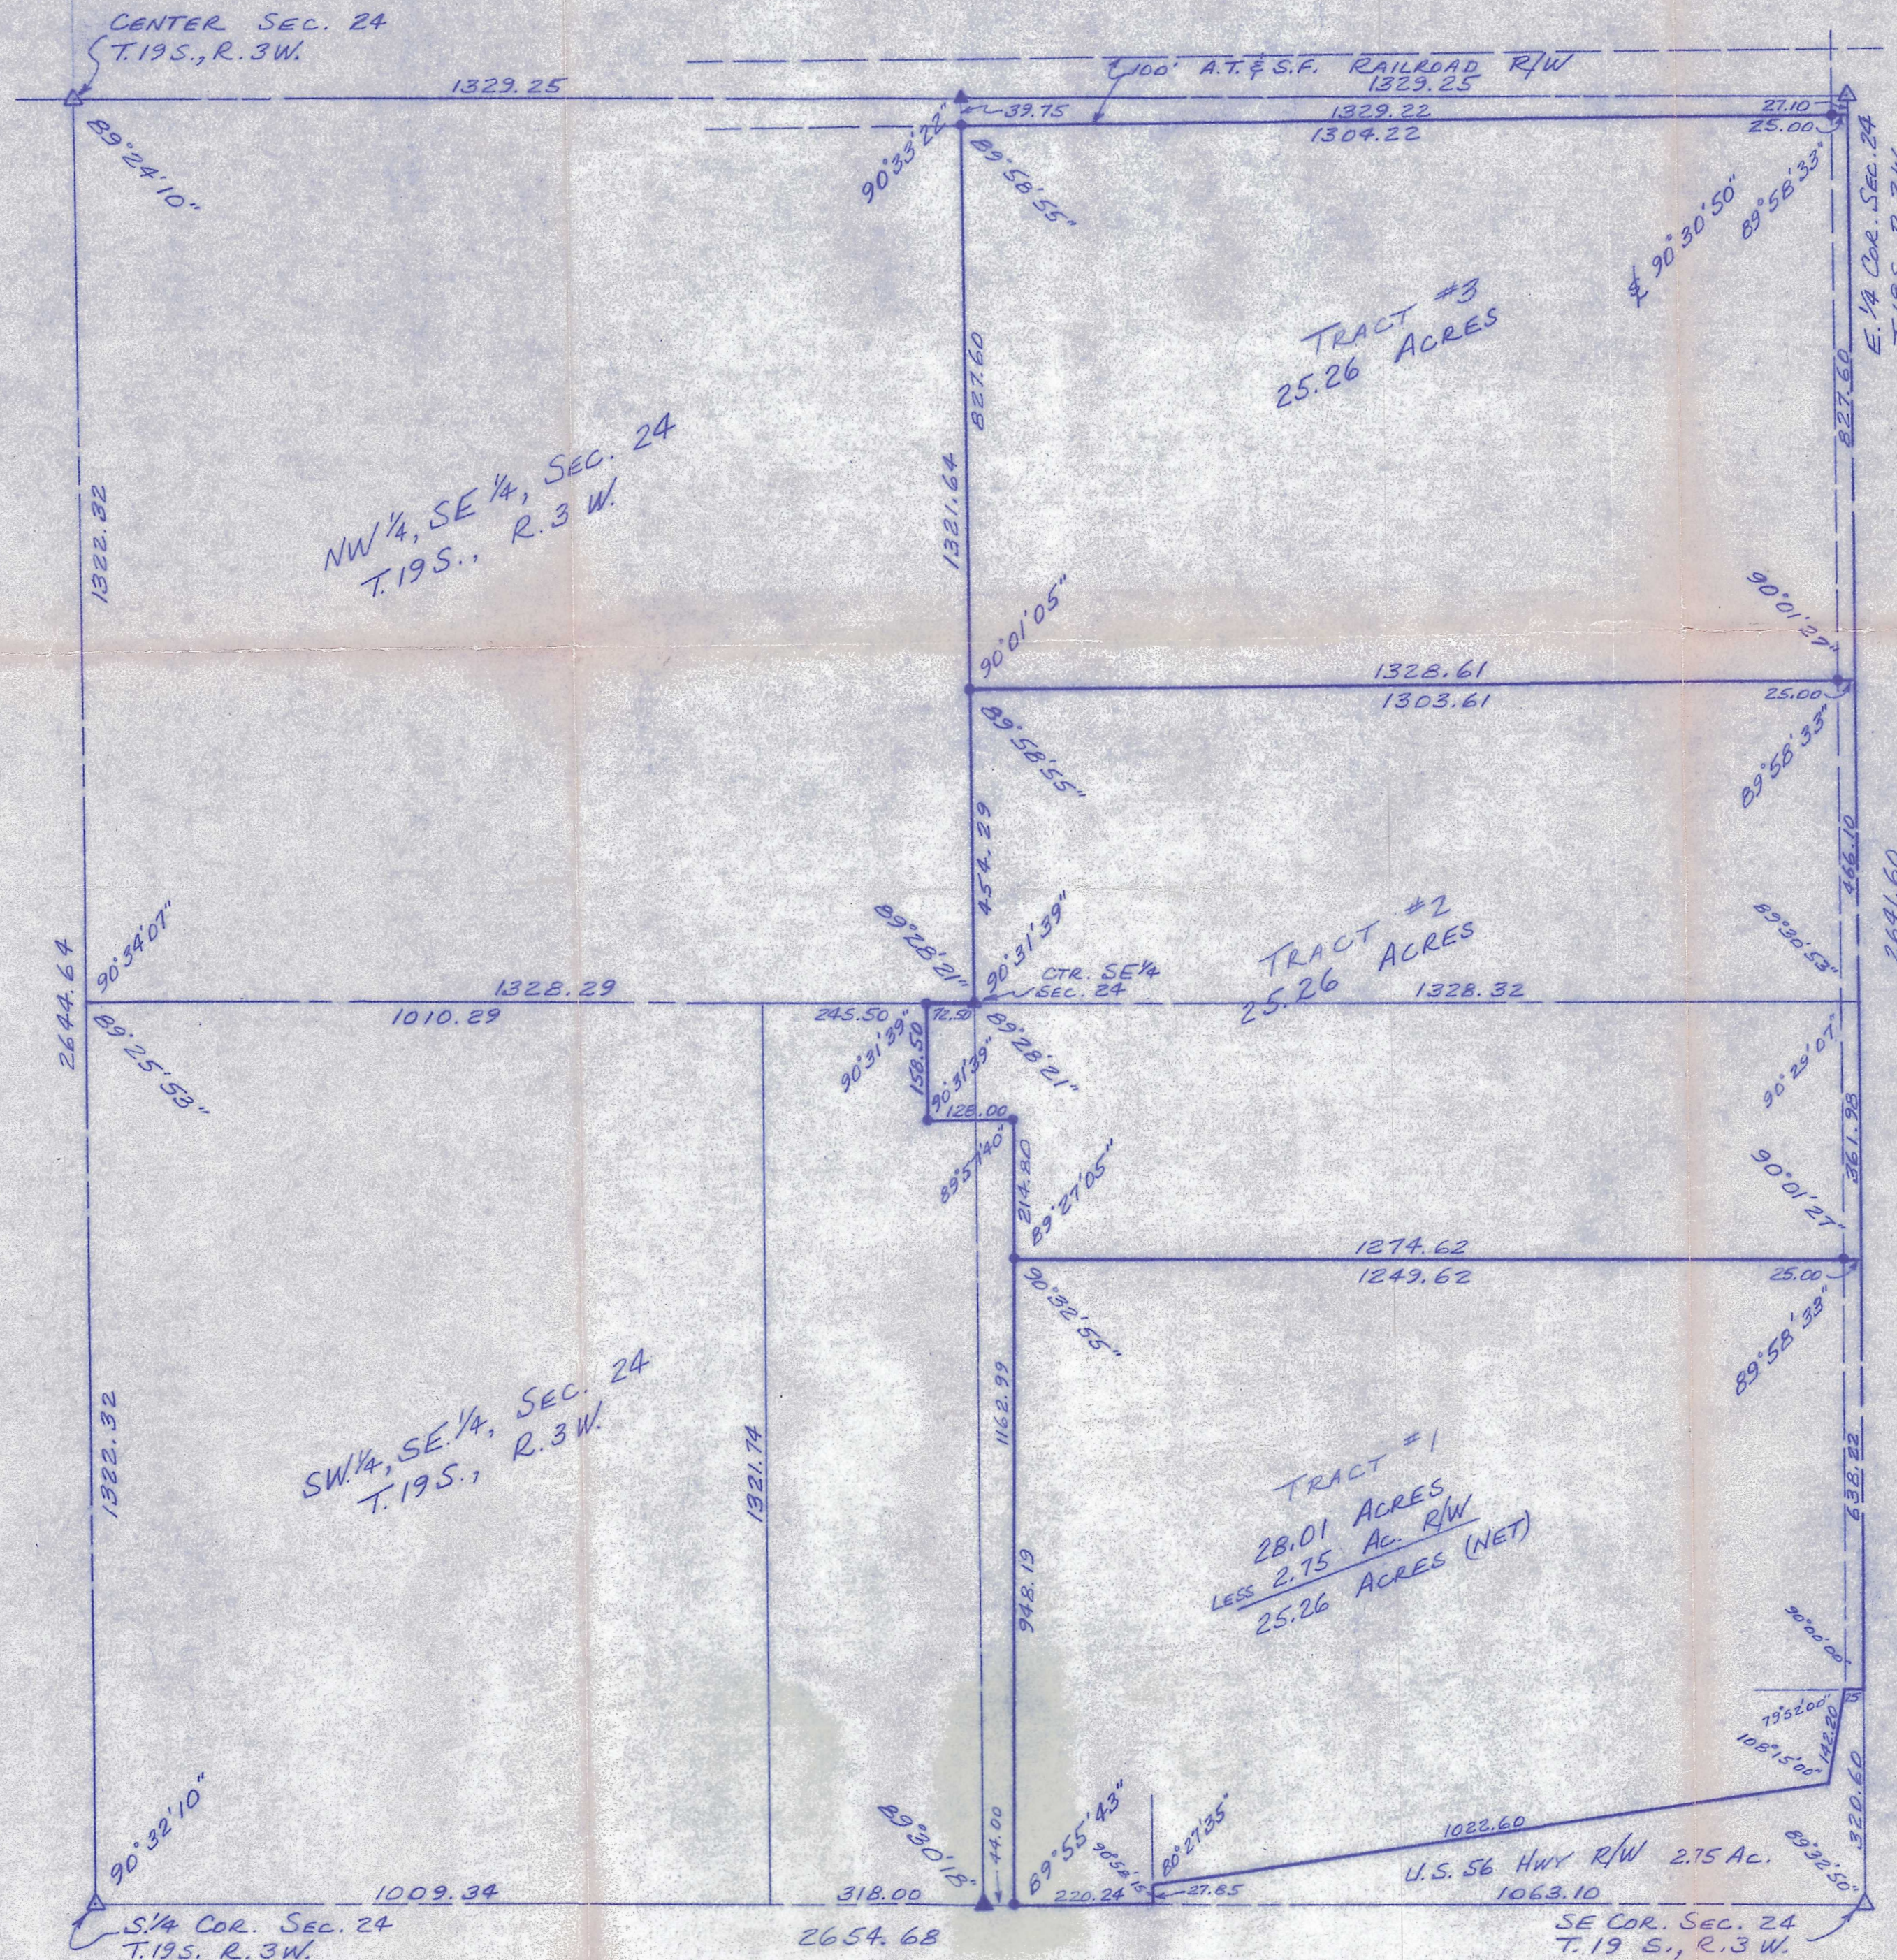

SCALE: 1" = 200'

LEGEND

- △ — SECTION SUBDIVISION CORNER FOUND.
- ▲ — SECTION SUBDIVISION CORNER SET.
- — 5/8" x 24" IRON PIN SET.

SURVEYOR'S CERTIFICATE:

I HEREBY CERTIFY THIS PLAT
TO BE A TRUE, CORRECT AND COMPLETE
REPRESENTATION OF THE PROPERTY
DESCRIBED ABOVE AND ON THE
ATTACHED SHEETS, AS SURVEYED
UNDER MY SUPERVISION, THIS 18TH
DAY OF JUNE, 1983.

Daniel E. Garber
DANIEL E. GARBEL RLS

Sec 24- 19-3



SURVEY FOR: BERTHA DEAN ESTATE	
BY: GARBEL SURVEYING SERVICE P.A. 217 EAST FIRST AVENUE SUITE 9 HUTCHINSON, KANSAS 67501 PHONE 316-665-7032.	
DRAWN: DEG	DATE: 6-10-1983
SCALE: 1" = 200'	PROJ. NO. G83-84