

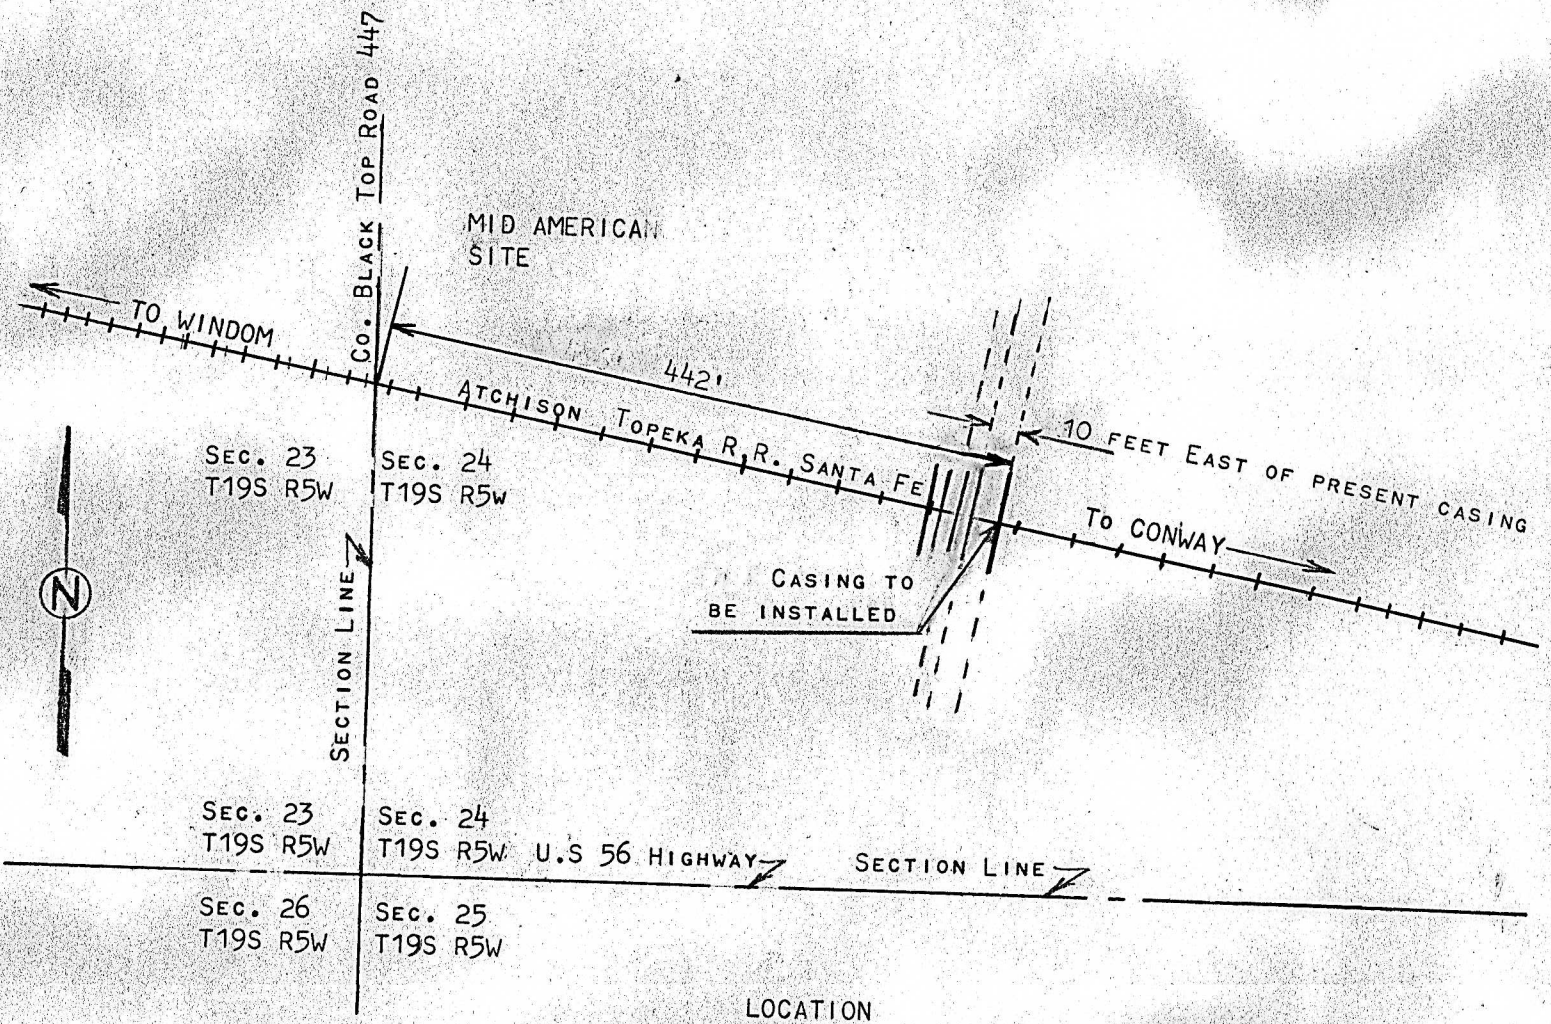


RAILROAD CROSSING FOR
MID AMERICA PIPE LINE
MCPHERSON, COUNTY
KANSAS

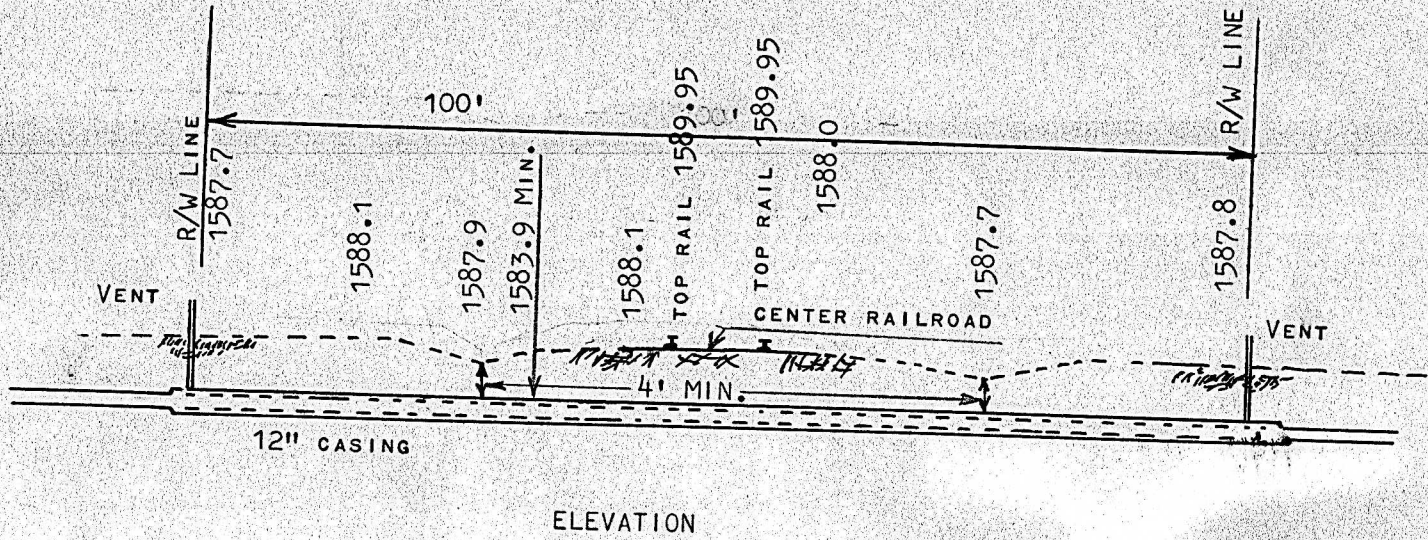

MCPHERSON, COUNTY, KANSAS
FRANCIS RANKIN, PROFESSIONAL ENGINEER
Francis Rankin
RAILROAD CROSSING FOR MID AMERICA
PIPE LINE IN SECTION 24 T19S R5W
CONWAY, KANSAS
JUNE 19, 1969

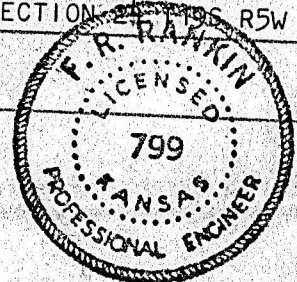

MICROFILM

10030211