


Heller Boundary Surveys, W. B. Heller, ^{Plat of Survey} L.S. 1202, 863 S. 9th, Salina, KS 67401 Ph: 1-620-245-8023

Section 25, T17S-R3W

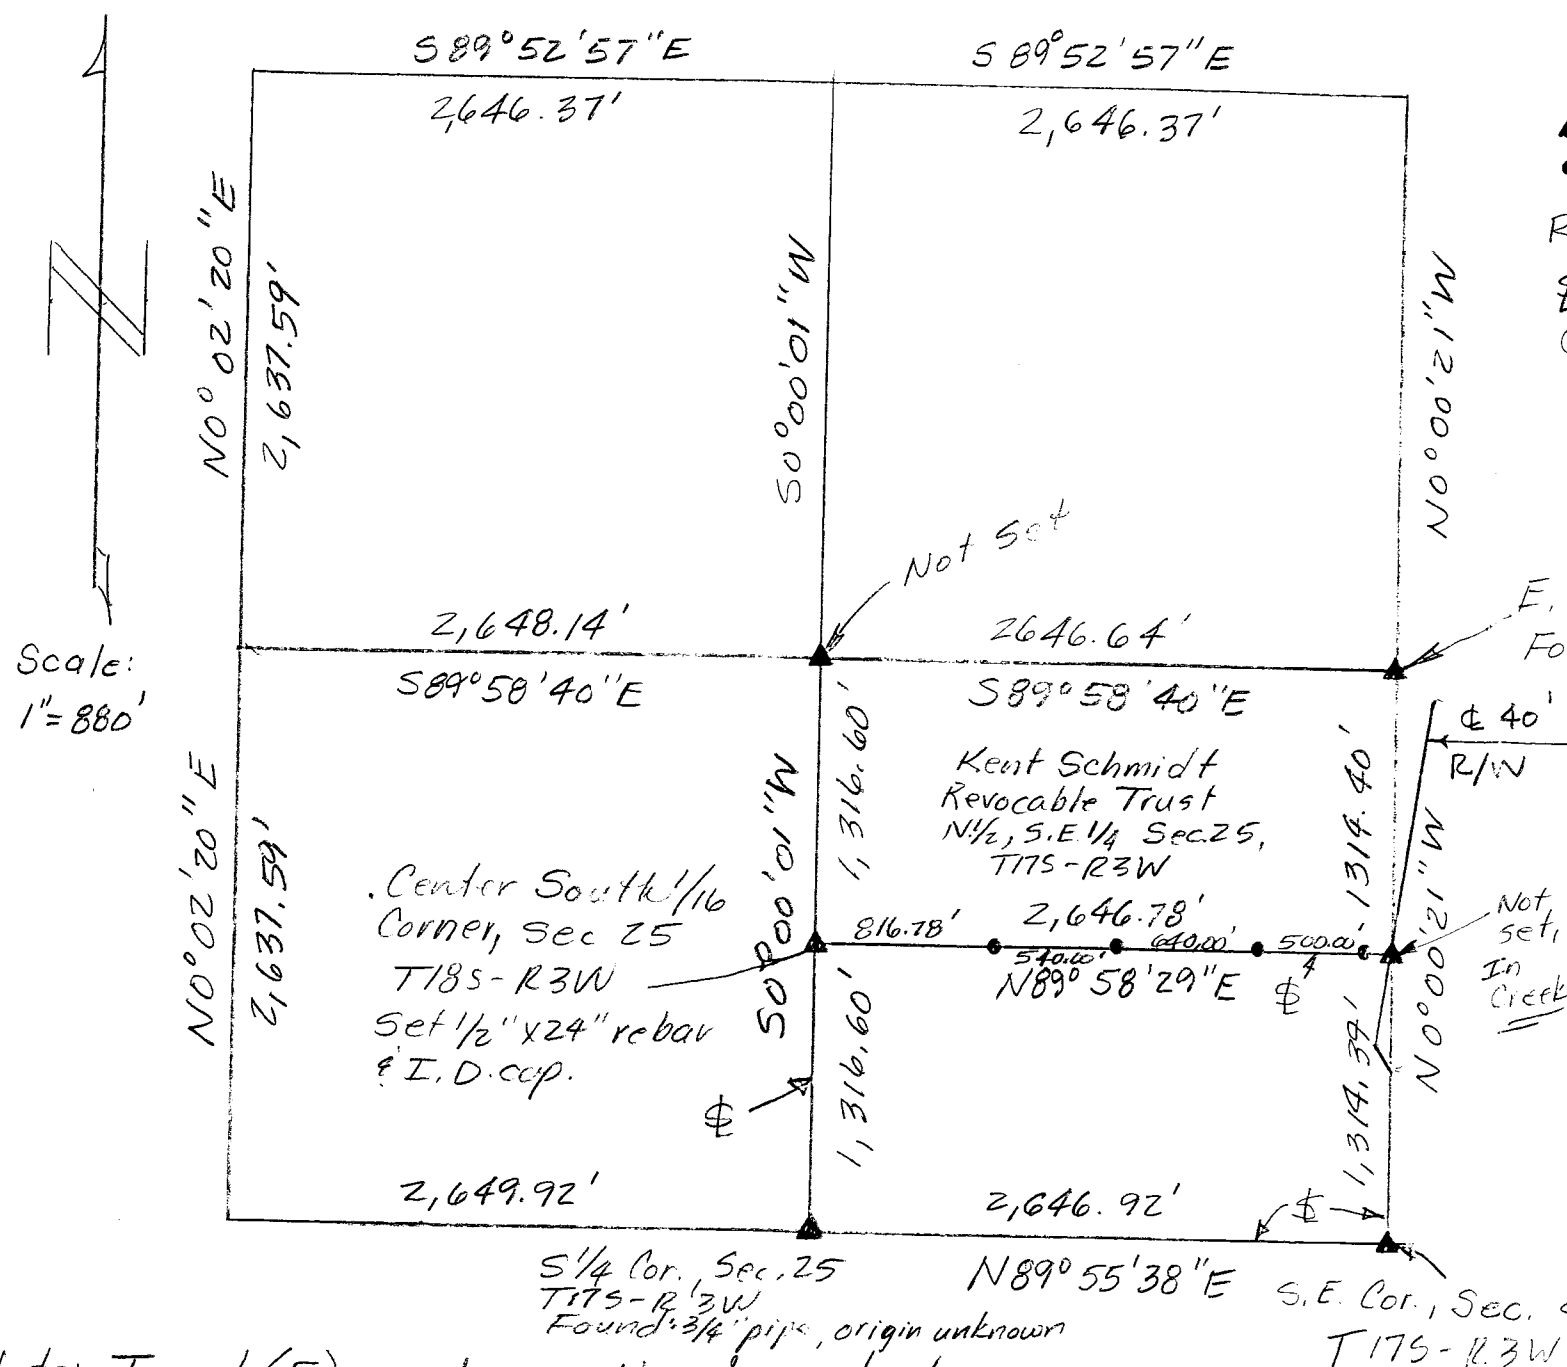


Legend

- $\blacktriangle$ = Section Corner Monument
 $\bullet$ = $1/2" \times 24"$ rebar ϕ I.D. cap set
 R/W = Public Road Right of Way
 $\$$ = section line
 ϕ = center line

For: Kent Schmidt
1492 Janasu Road
McPherson, KS
67460

Date: 6-17-2008

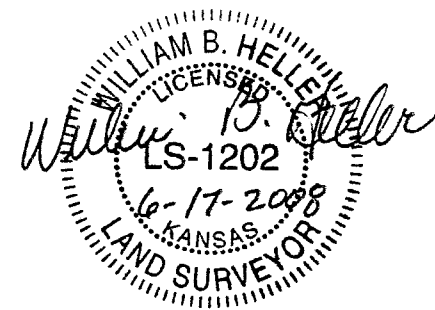

Note: The points set on the line between the N. $\frac{1}{2}$ E. S. $\frac{1}{2}$ of the S.E. $\frac{1}{4}$ of Sec 25, T17S-R3W are at the C.S. $\frac{1}{16}$ Cor., then 816.78' East on $\frac{1}{16}$ line; then 540.00' East on $\frac{1}{16}$ line; then 640.00' East on $\frac{1}{16}$ line; then 500.00' on $\frac{1}{16}$ line to a point $\dagger$ on the West side of 18th Avenue.

Note: I set (5) points on the line between the N. 1/2 & S. 1/2 of the S.E. 1/4 of Sec. 25, T17S-R3W.

S.E. Cor., Sec. 25,
T17S-R3W

Found: 5/8" rebar & I.D. cap

Origin: Forgy Surveying on the S. & E. side of the S. E 1/4 matched Forgy's plat.

Note: Forgy Surveying broke Section 25, T17S-R3W down in March of 1979. The distance and bearings on the S. & E. side of the S. E 1/4 matched Forgy's plat. Pg. 1/1