

SURVEY OF THE SOUTH HALF OF
THE NORTHWEST QUARTER OF
SECTION 25, TOWNSHIP 18 SOUTH,
RANGE 5 WEST OF THE 6TH
PRINCIPAL MERIDIAN IN
MC PHERSON COUNTY, KANSAS.



SCALE: 1" = 200'


LEGEND

- △ — SECTION SUBDIVISION CORNER FOUND
- ▲ — SECTION SUBDIVISION CORNER SET
- — 5/8" x 24" IRON REBAR SET

SURVEYOR'S CERTIFICATE:

I HEREBY CERTIFY THIS PLAT TO BE
A TRUE, CORRECT AND COMPLETE REPRESENTATION
OF THE PROPERTY DESCRIBED
ABOVE, AS SURVEYED BY ME, THIS 14TH
DAY OF APRIL 1984.

Daniel E. Garber
DANIEL E. GARBER RLS 683

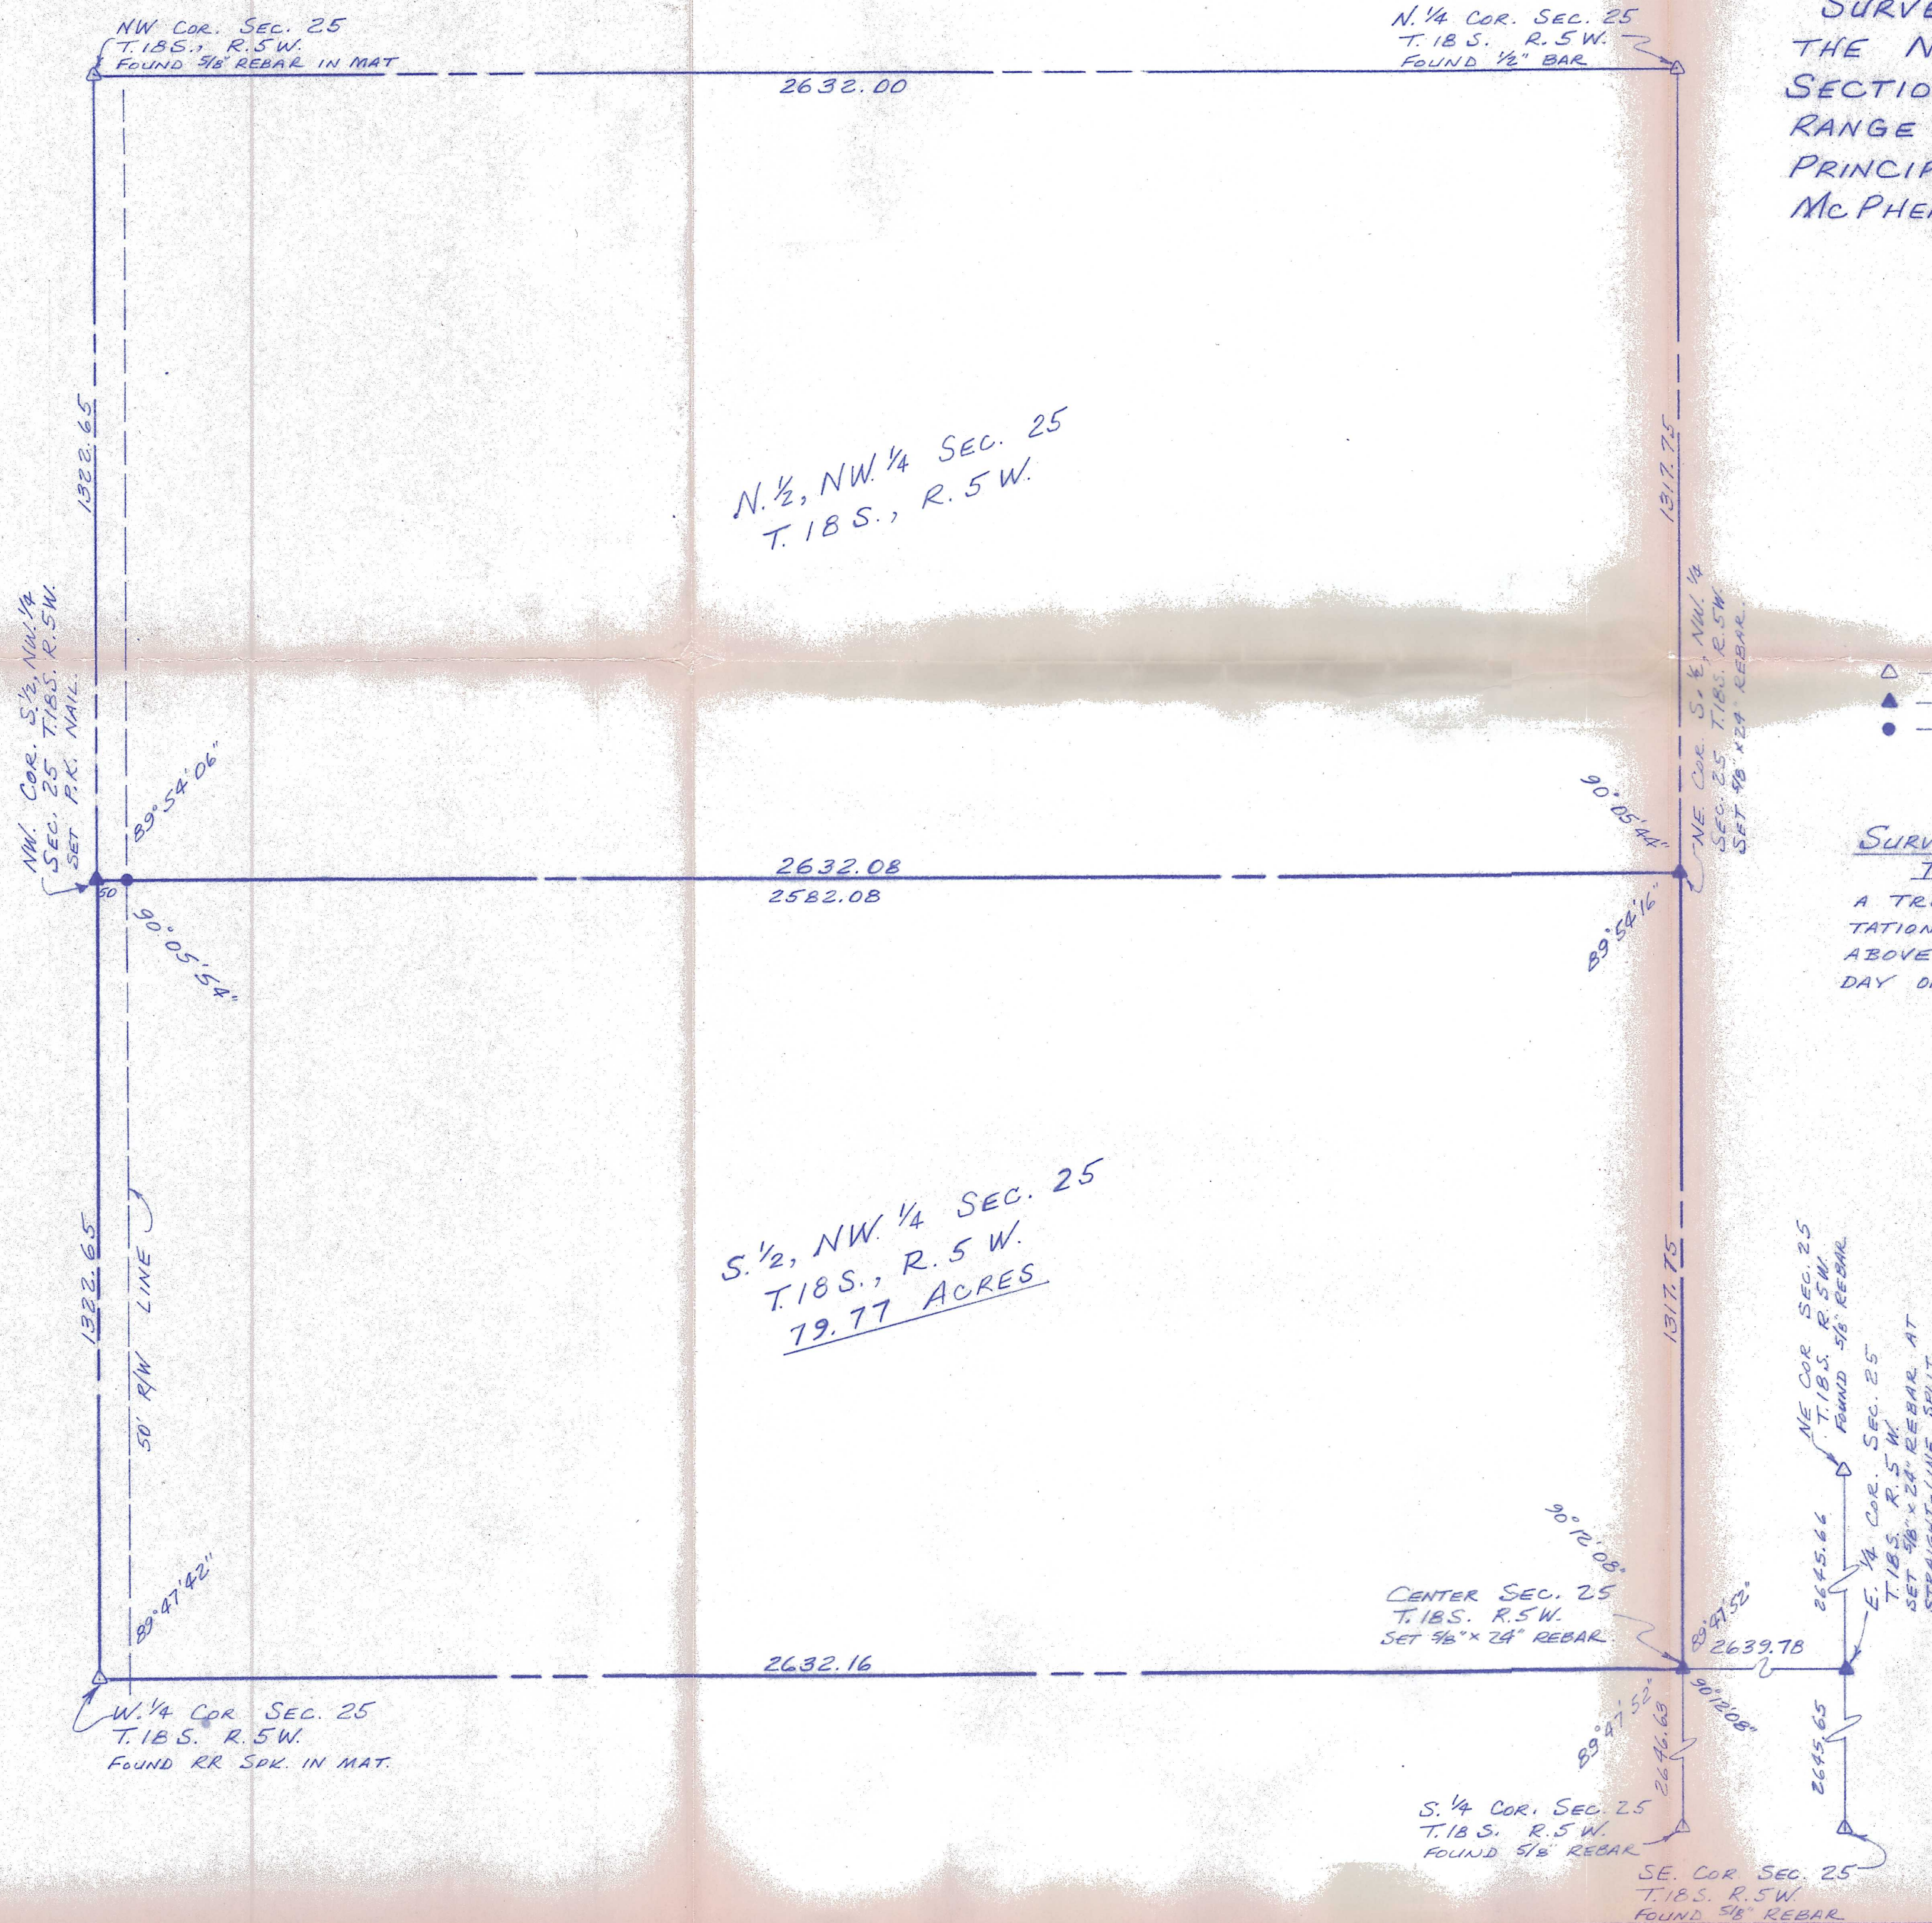

SURVEY FOR: LAVERNE KUMLE	
BY: GARBER SURVEYING SERVICE P.A. 217 EAST FIRST AVE. - SUITE 16 HUTCHINSON KANSAS 67501 PHONE 316-665-7032	
DRAWN: DEG	DATE: 4-14-1984
SCALE: 1" = 200'	PROJ. No. G84-81