
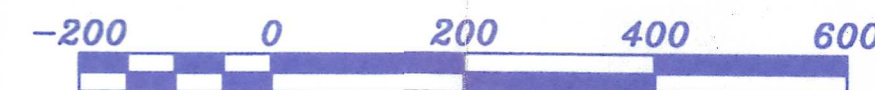


- LEGEND**
- △ - Sectional Monument Found
 - ▲ - Section Monument Set (5/8" x 24" Iron Rebar w/G.S.S. Cap)
 - - Survey Monument Found
 - - 5/8" x 24" Iron Rebar Set w/G.S.S. Cap
 - (C) - Calculated
 - (M) - Measured
 - (PS) - Previous Survey
 - (R) - Record measurement
 - P.O.B. - Point of Beginning

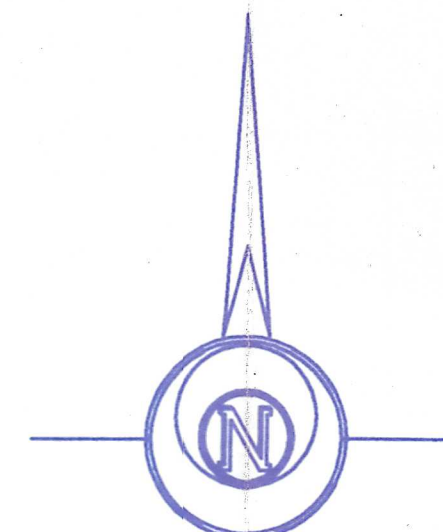

DESCRIPTION:

PARCEL 1

A portion of the Southwest Quarter of Section 25, Township 19 South, Range 3 West of the 6th Principal Meridian, McPherson County, Kansas described as follows:

Commencing at the Northwest corner of said Southwest Quarter; thence South 00°22'20" East (basis of bearings is assumed) along the West line of said Southwest Quarter 285.97 feet for the point of beginning; thence North 89°47'10" East 1535.27 feet; thence North 00°22'20" West 281.50 feet to the North line of said Southwest Quarter; thence North 89°57'11" East along the North line of said Southwest Quarter 114.82 feet to the Northeast corner of the West Half of the East Half of said Southwest Quarter; thence South 00°27'56" East along the East line of the West Half of the East Half of said Southwest Quarter 1011.27 feet; thence South 89°37'41" West 1162.73 feet; thence South 00°19'23" East 138.25 feet; thence South 89°36'53" West 488.88 feet to the West line of said Southwest Quarter; thence North 00°22'20" West 873.03 feet to the point of beginning, containing **30.055 Acres**, subject to a road right-of-way easement across the West 33.00 feet thereof and any other easements of record.

PARCEL 2

A portion of the Southwest Quarter of Section 25, Township 19 South, Range 3 West of the 6th Principal Meridian, McPherson County, Kansas described as follows:

Commencing at the Northwest corner of said Southwest Quarter; thence South 00°22'20" East (basis of bearings is assumed) along the West line of said Southwest Quarter 1159.00 feet for the point of beginning; thence North 89°36'53" East 488.88 feet; thence North 00°19'23" West 138.25 feet; thence North 89°37'41" East 1162.73 feet to the East line of the West Half of the East Half of said Southwest Quarter; thence South 00°27'41" East along the East line of the West Half of the East Half of said Southwest Quarter 1630.39 feet to the Southeast corner of the West Half of the East Half of said Southwest Quarter; thence North 89°59'59" West along the South line of said Southwest Quarter 331.01 feet; thence North 00°25'53" West 660.01 feet; thence North 90°00'00" East 10.74 feet; thence North 00°26'42" West 469.16 feet; thence North 89°59'59" West parallel with the South line of said Southwest Quarter 538.74 feet; thence South 00°26'42" East 238.31 feet; thence North 89°59'59" West parallel with the South line of said Southwest Quarter 794.31 feet to the West line of said Southwest Quarter; thence North 00°22'20" West along the West line of said Southwest Quarter 590.43 feet to the point of beginning, containing **30.055 Acres**, subject to a road right-of-way easement across the West 33.00 feet and the South 30.00 feet thereof and any other easements of record.

PARCEL 3

A portion of the Southwest Quarter of Section 25, Township 19 South, Range 3 West of the 6th Principal Meridian, McPherson County, Kansas described as follows:

Commencing at the Northwest corner of said Southwest Quarter; thence South 00°22'20" East (basis of bearings is assumed) along the West line of said Southwest Quarter 1749.43 feet for the point of beginning; thence South 89°59'59" East parallel with the South line of said Southwest Quarter 794.31 feet; thence North 00°26'42" West 236.31 feet; thence South 89°59'59" East parallel with the South line of said Southwest Quarter 538.74 feet; thence South 00°26'42" East 469.16 feet; thence North 90°00'00" West 10.74 feet; thence South 00°25'53" East 660.01 feet to the South line of said Southwest Quarter; thence North 89°59'59" West along the South line of said Southwest Quarter 1323.30 feet to the Southwest corner of said Southwest Quarter; thence North 00°22'20" West along the West line of said Southwest Quarter 890.85 feet to the point of beginning, containing **30.055 Acres**, subject to a road right-of-way easement across the West 33.00 feet and the South 30.00 feet thereof and any other easements of record.

SURVEYOR'S CERTIFICATE:

I hereby certify this plat to be a true, correct and complete representation of the property described hereon, as surveyed under my supervision, this 12th day of August, 2002.



Lloyd P. Dorzweiler LS

Prepared For:		Description:	
BRIAN STUCKY		PORTIONS OF THE SW 1/4 SEC. 25, T19S, R3W	
Prepared By:		Garber Surveying Service, P.A.	
GSS		423 West 1st Ave. Hutchinson, Kansas 67501 Phone (620) 665-7032 • FAX (620) 663-7401	
Drawn By: ELA		Date of Field Work: July 16, 2002	
Checked By: LPD		Sheet 1 of 1 Sheet(s)	
Scale: 1"=200'		Job No: G2002-445	
Date: 08/12/2002		Phone (316) 283-5053 • FAX (316) 283-5073	