

Plat of Survey

Heller Boundary Surveys, W.B. Heller, L.S. 1202, 863 S. 9th, Salina, KS 67401 Ph: 1-620-245-8023

Center Corner, Sec 25, T21S-R5W
Found: 5/8" rebar & I.D. cap
Origin: K.D.O.T.


2,633.44'
S 89° 11' 51" E

E. 1/4 Cor., Sec 25, T21S-R5W
Found: 5/8" rebar
Origin: unknown

For: Harold C. Thiessen
554 Arapaho Road
Inman, KS

67546

Date: August 18, 2008

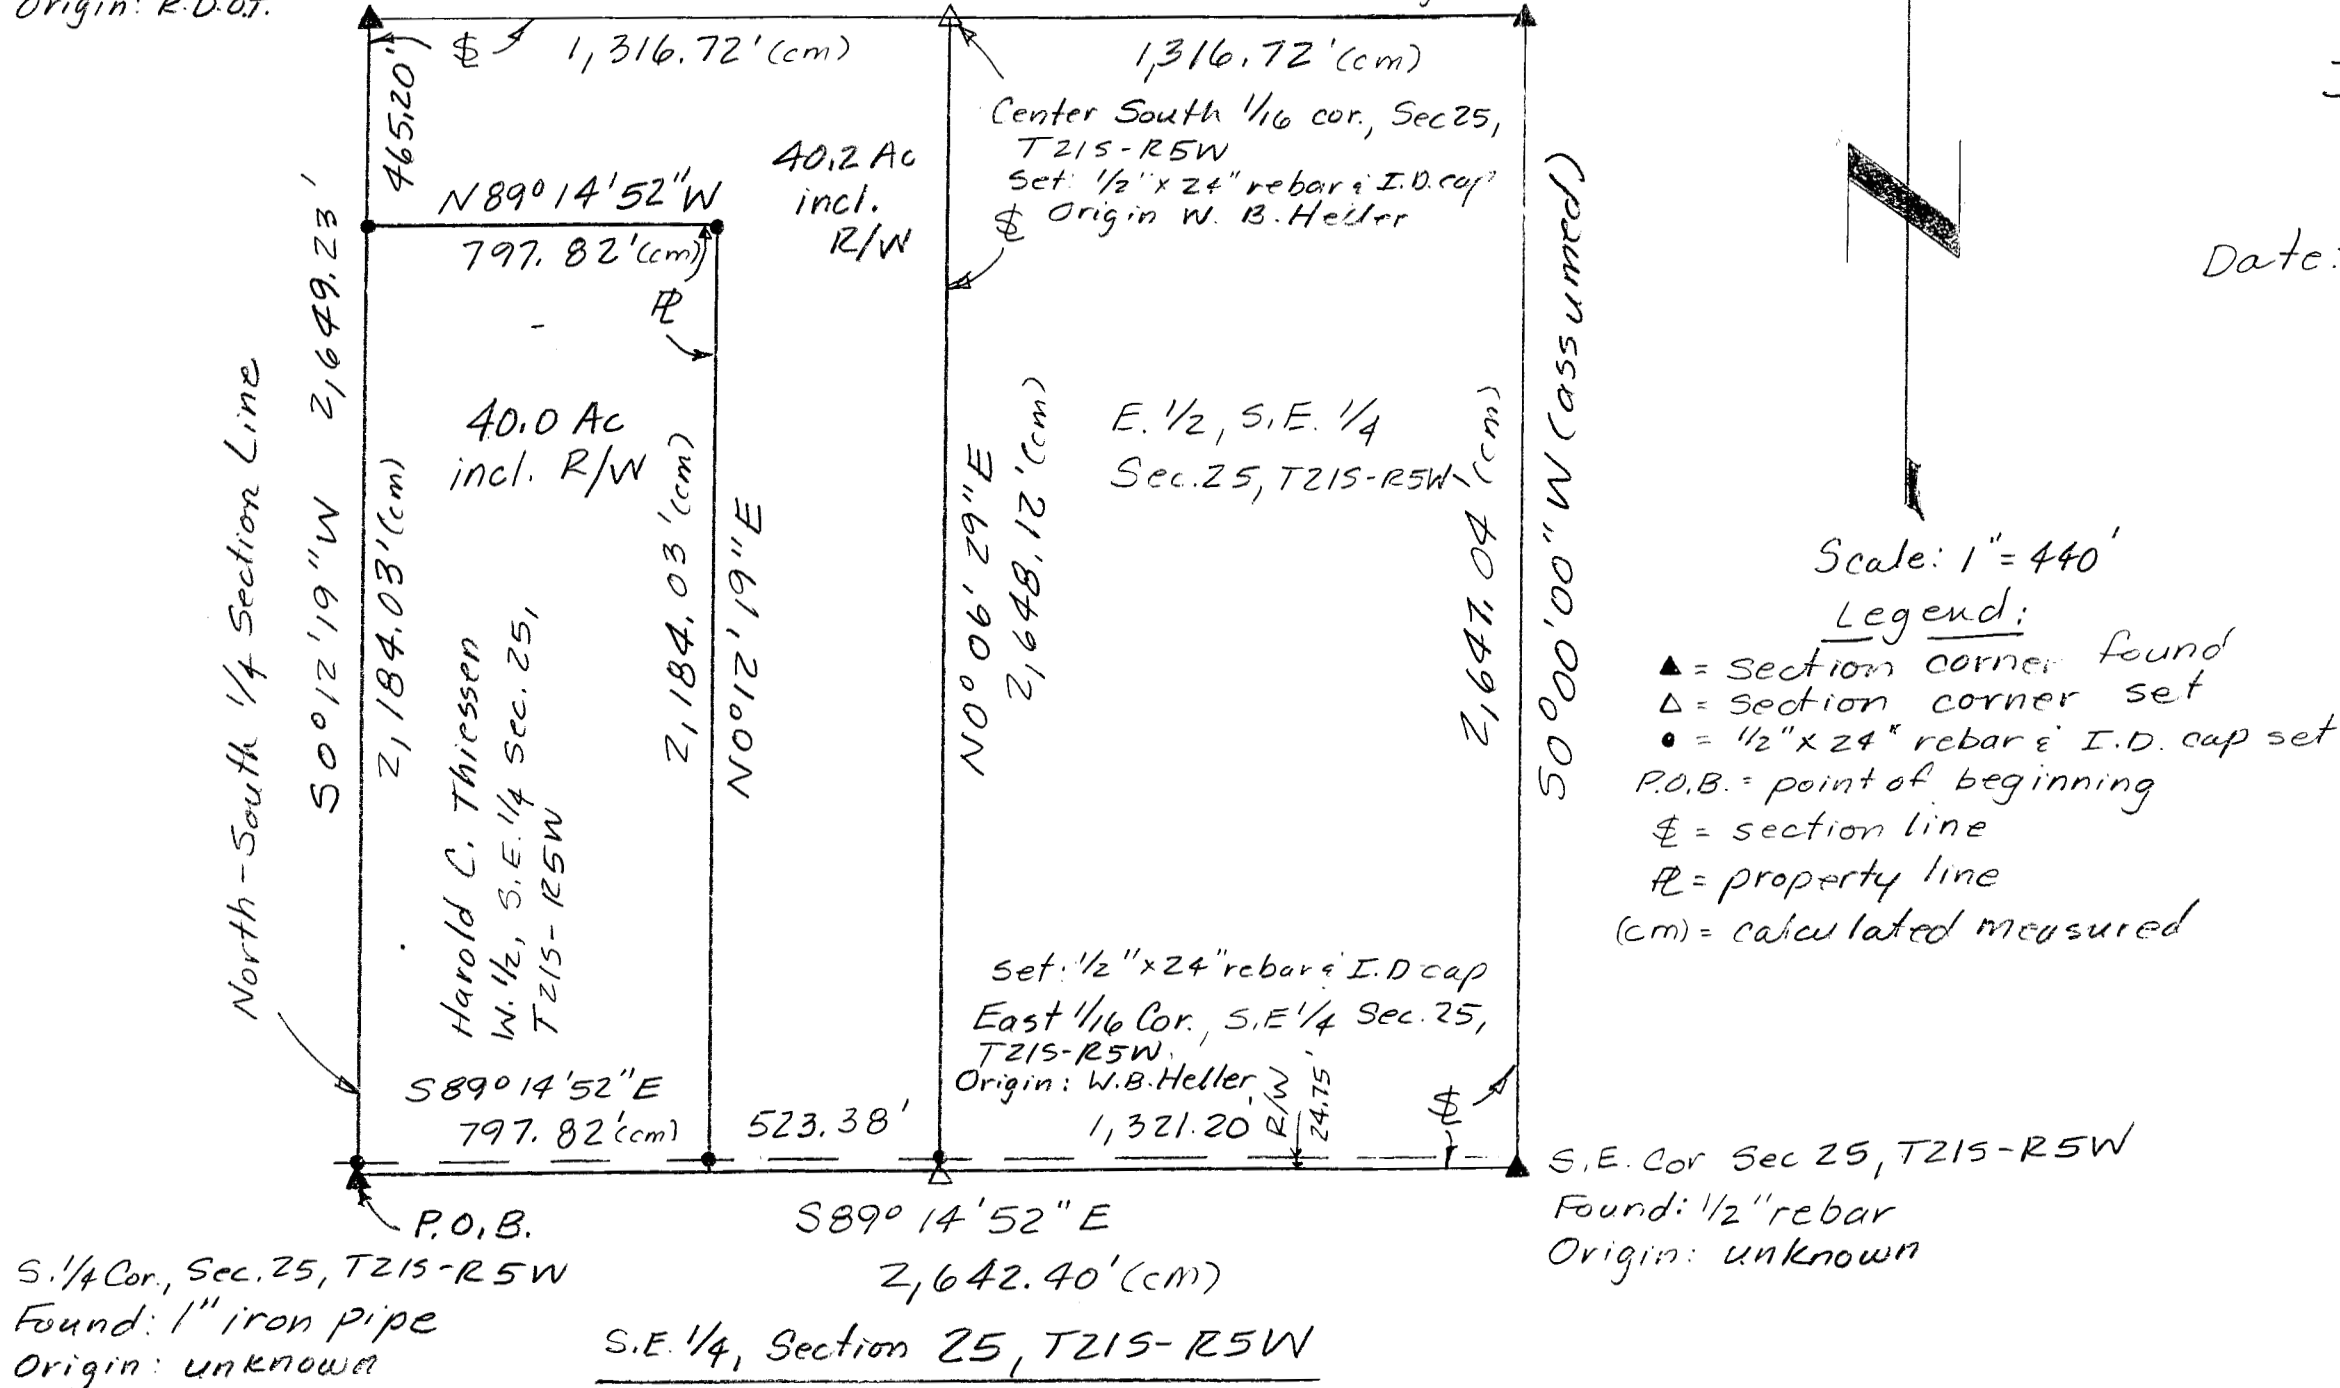

See K.D.O.T. survey dated 10-7-2004 for record distances and parcel on W. side 1/4 & variance.
Note: All distances are calculated/measured. See page 1 ("Certificate of Survey") for legal description.