


Plat of Survey

Heller Boundary Surveys, W. B. Heller, L.S. 1202, 863 S. 9th, Salina, KS 67401 Ph: 1-620-245-8023

N.W. Cor, Sec. 26, T17S-R1W
Found: "MA6" nail in asphalt
Origin: MPCo. P.W.

N. 1/4 Cor, Sec 26, T17S-R1W
Found: "MA6" nail in asphalt
Origin: MPCo. P.W.
Smoky Valley Road

N.E. Cor, Sec. 26, T17S-R1W
Found: "MA6" nail in asphalt
Origin: MP. Co. Pub. Works

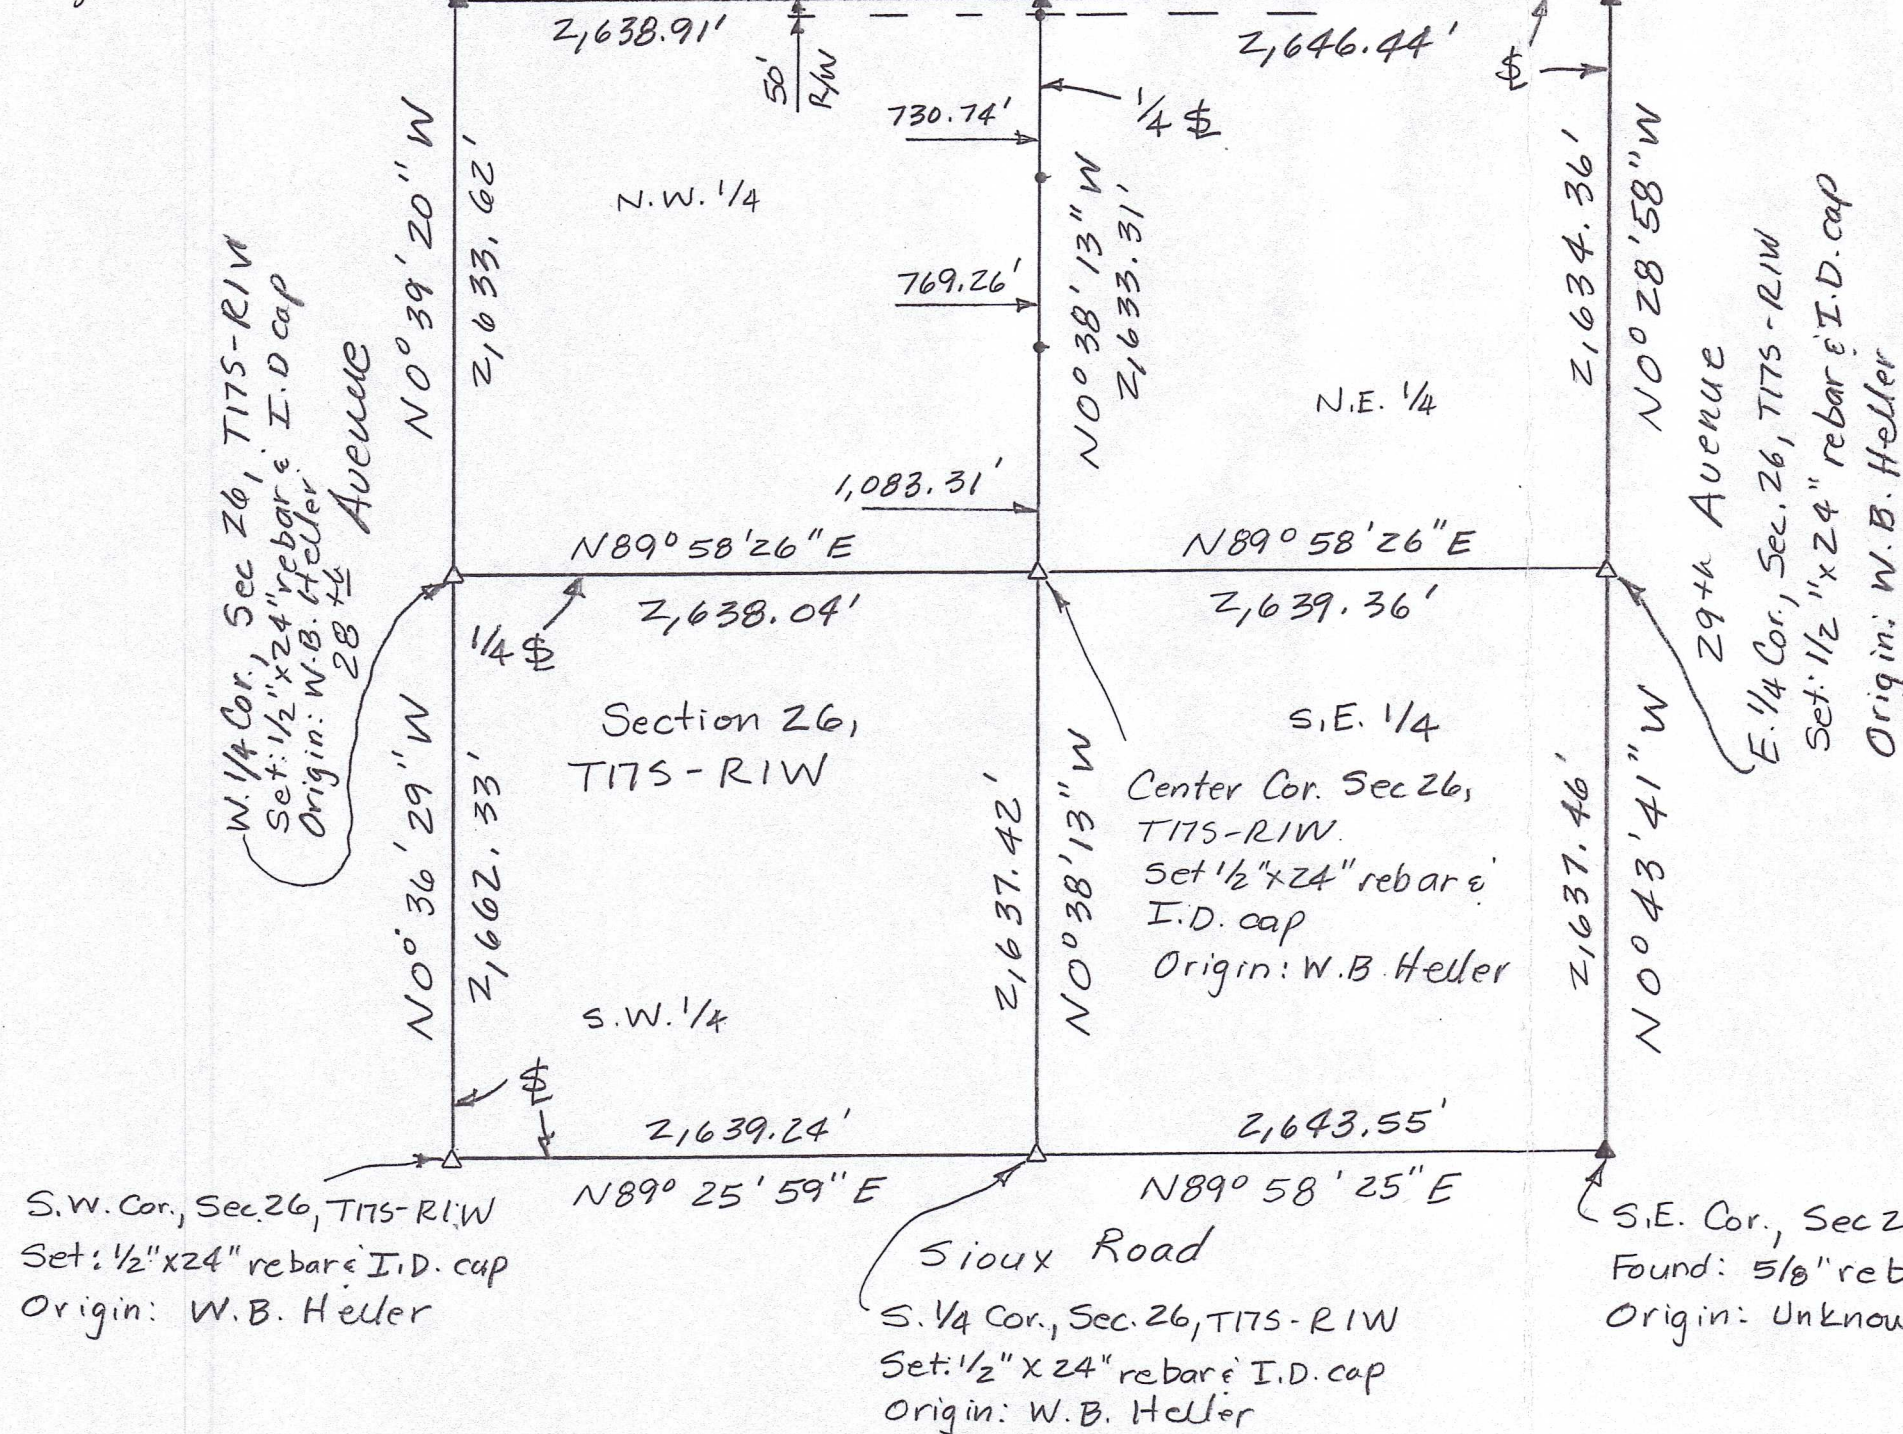

Scale: 1" = 880'

Legend

- ▲ = Section Corner Monument Found
- △ = Section Corner Monument Set
- = 1/2" x 24" rebar in I.D. cap
- ⌘ = section line
- R/W = Public Road Right of Way

For: Brian D. Crowther
1613 Pawnee Road
McPherson, KS 67460
Date: April 13, 2011

Note: All distances are calculated / measured distances unless noted.

The basis of bearing is the bearing between the N.W. cor. and the N. 1/4 cor. of Sec 26, T17S-R1W, N89°58'50"E.